



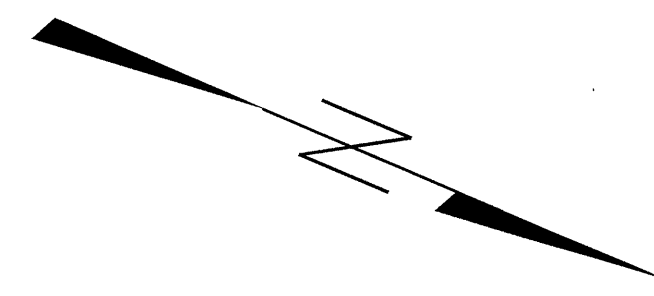

PROJ. REFERENCE NO.	SHEET NO.
R-2568B	PM-11

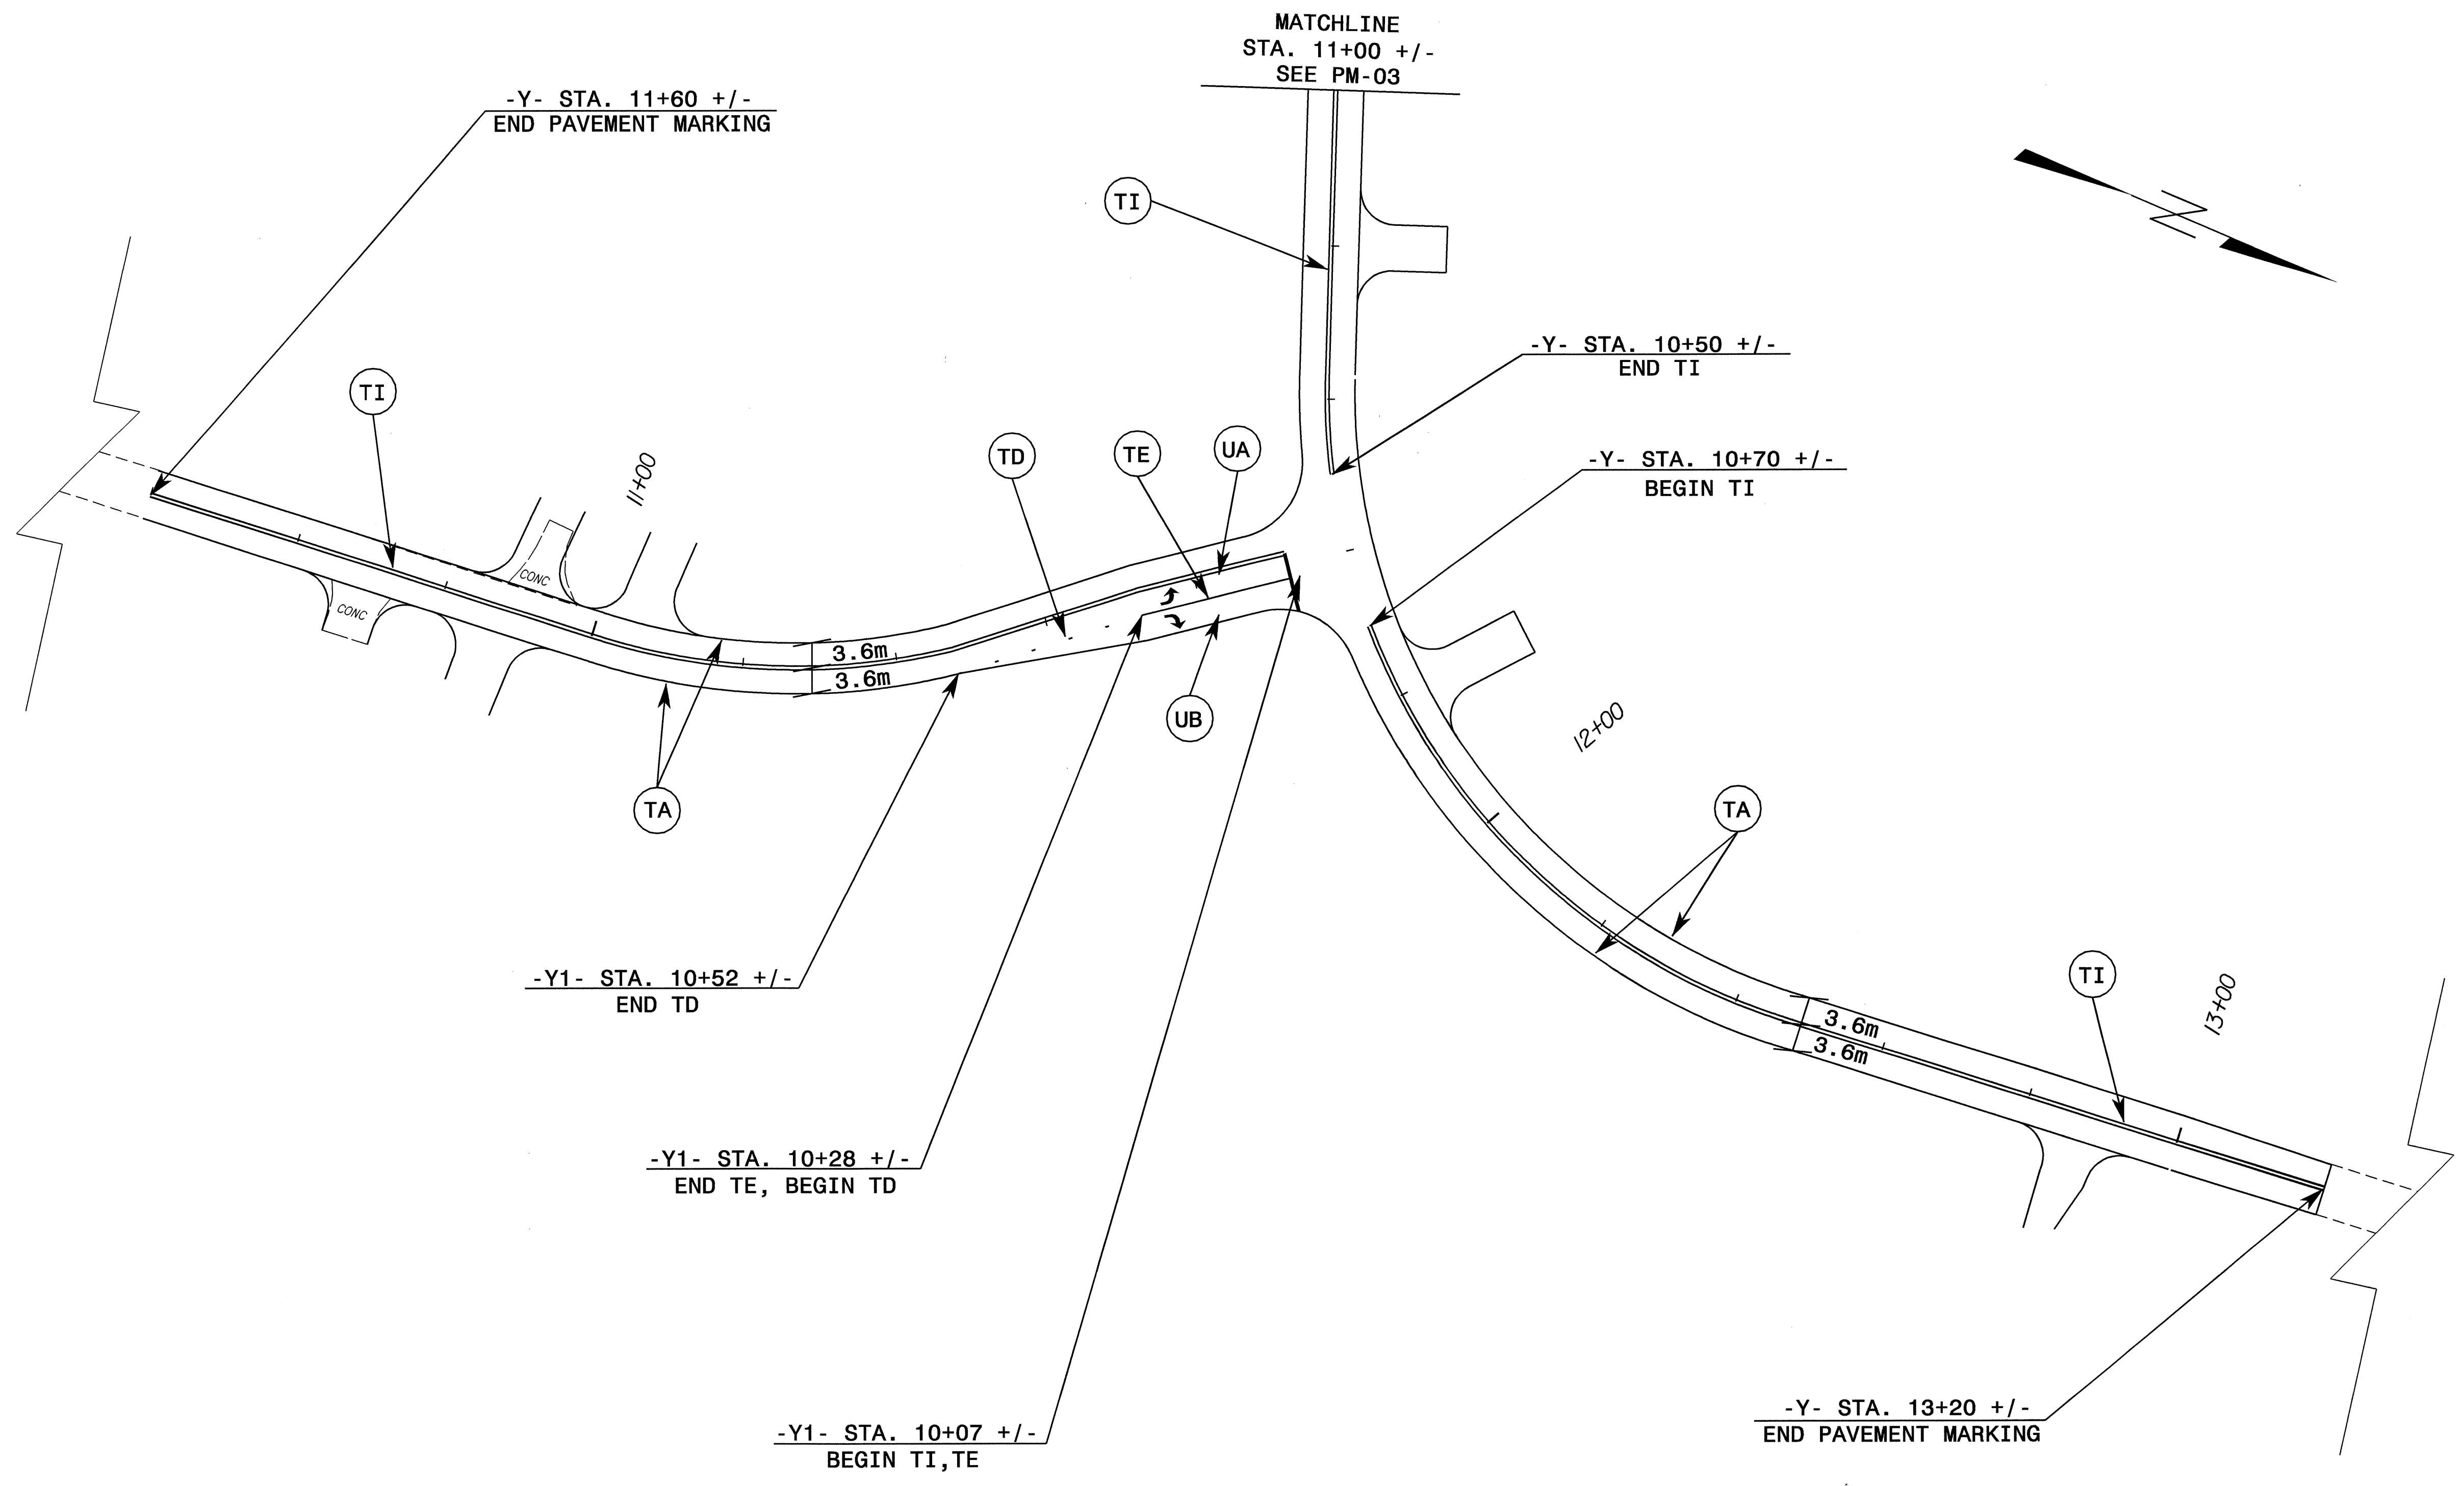

SEE PM-01 FOR PAVEMENT MARKING SCHEDULE

01-SEP-2004 12:37  
M:\TCV\PM\SHEETS\AR2568B-PM11.dgn  
SJS\kbs AT TET0196313

APPROVED:	DATE: 9/1/04	<b>PAVEMENT MARKINGS</b>											
	SCALE: NONE												
	DATE: 11/02	<table border="1"> <thead> <tr> <th colspan="2">REVISIONS</th> </tr> </thead> <tbody> <tr> <td> </td> <td> </td> </tr> <tr> <td> </td> <td> </td> </tr> <tr> <td> </td> <td> </td> </tr> </tbody> </table>				REVISIONS							
	REVISIONS												
DWG. BY: SJS													
DESIGN BY: SJS													
REVIEWED BY: CLM		CADD FILE											