




PROJ. REFERENCE NO.	SHEET NO.
R-2568B	PM-10

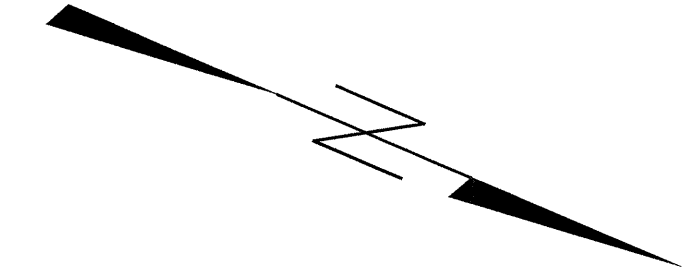

-Y11- STA. 10+00 +/-  
BEGIN PAVEMENT MARKING

TI

3.6m  
3.6m

-Y13- STA. 10+62 +/-  
BEGIN TD

TD

TE

TI

-Y13- STA. 10+60 +/-  
BEGIN PAVEMENT MARKING

-Y11- STA. 10+97 +/-  
END TI

11+00

-Y13- STA. 10+90 +/-  
END TD, BEGIN TE

-Y11- STA. 11+15 +/-  
BEGIN TI

11+00

-Y13- STA. 11+02 +/-  
END TI, TE

-Y11- STA. 11+60 +/-  
BEGIN TD

12+00

TD

TI

UA

-Y11- STA. 12+20 +/-  
END TD, BEGIN TC

UE

TC

MATCHLINE  
-Y11- STA. 12+50 +/-  
SEE PM-08

SEE PM-01 FOR PAVEMENT MARKING SCHEDULE

01-SEP-2004 12:37  
M:\TCP\YVMSHEE\TS\AR2568B-PM10.dgn  
sisykes AT TETC09693

APPROVED:	DATE: 9/1/02	<b>PAVEMENT MARKINGS</b>		
	SCALE: NONE			REVISIONS
	DATE: 11/02	CADD FILE		
	DWG. BY: SJS	REVISIONS		
	DESIGN BY: SJS	REVISIONS		
REVIEWED BY: CLM	REVISIONS			