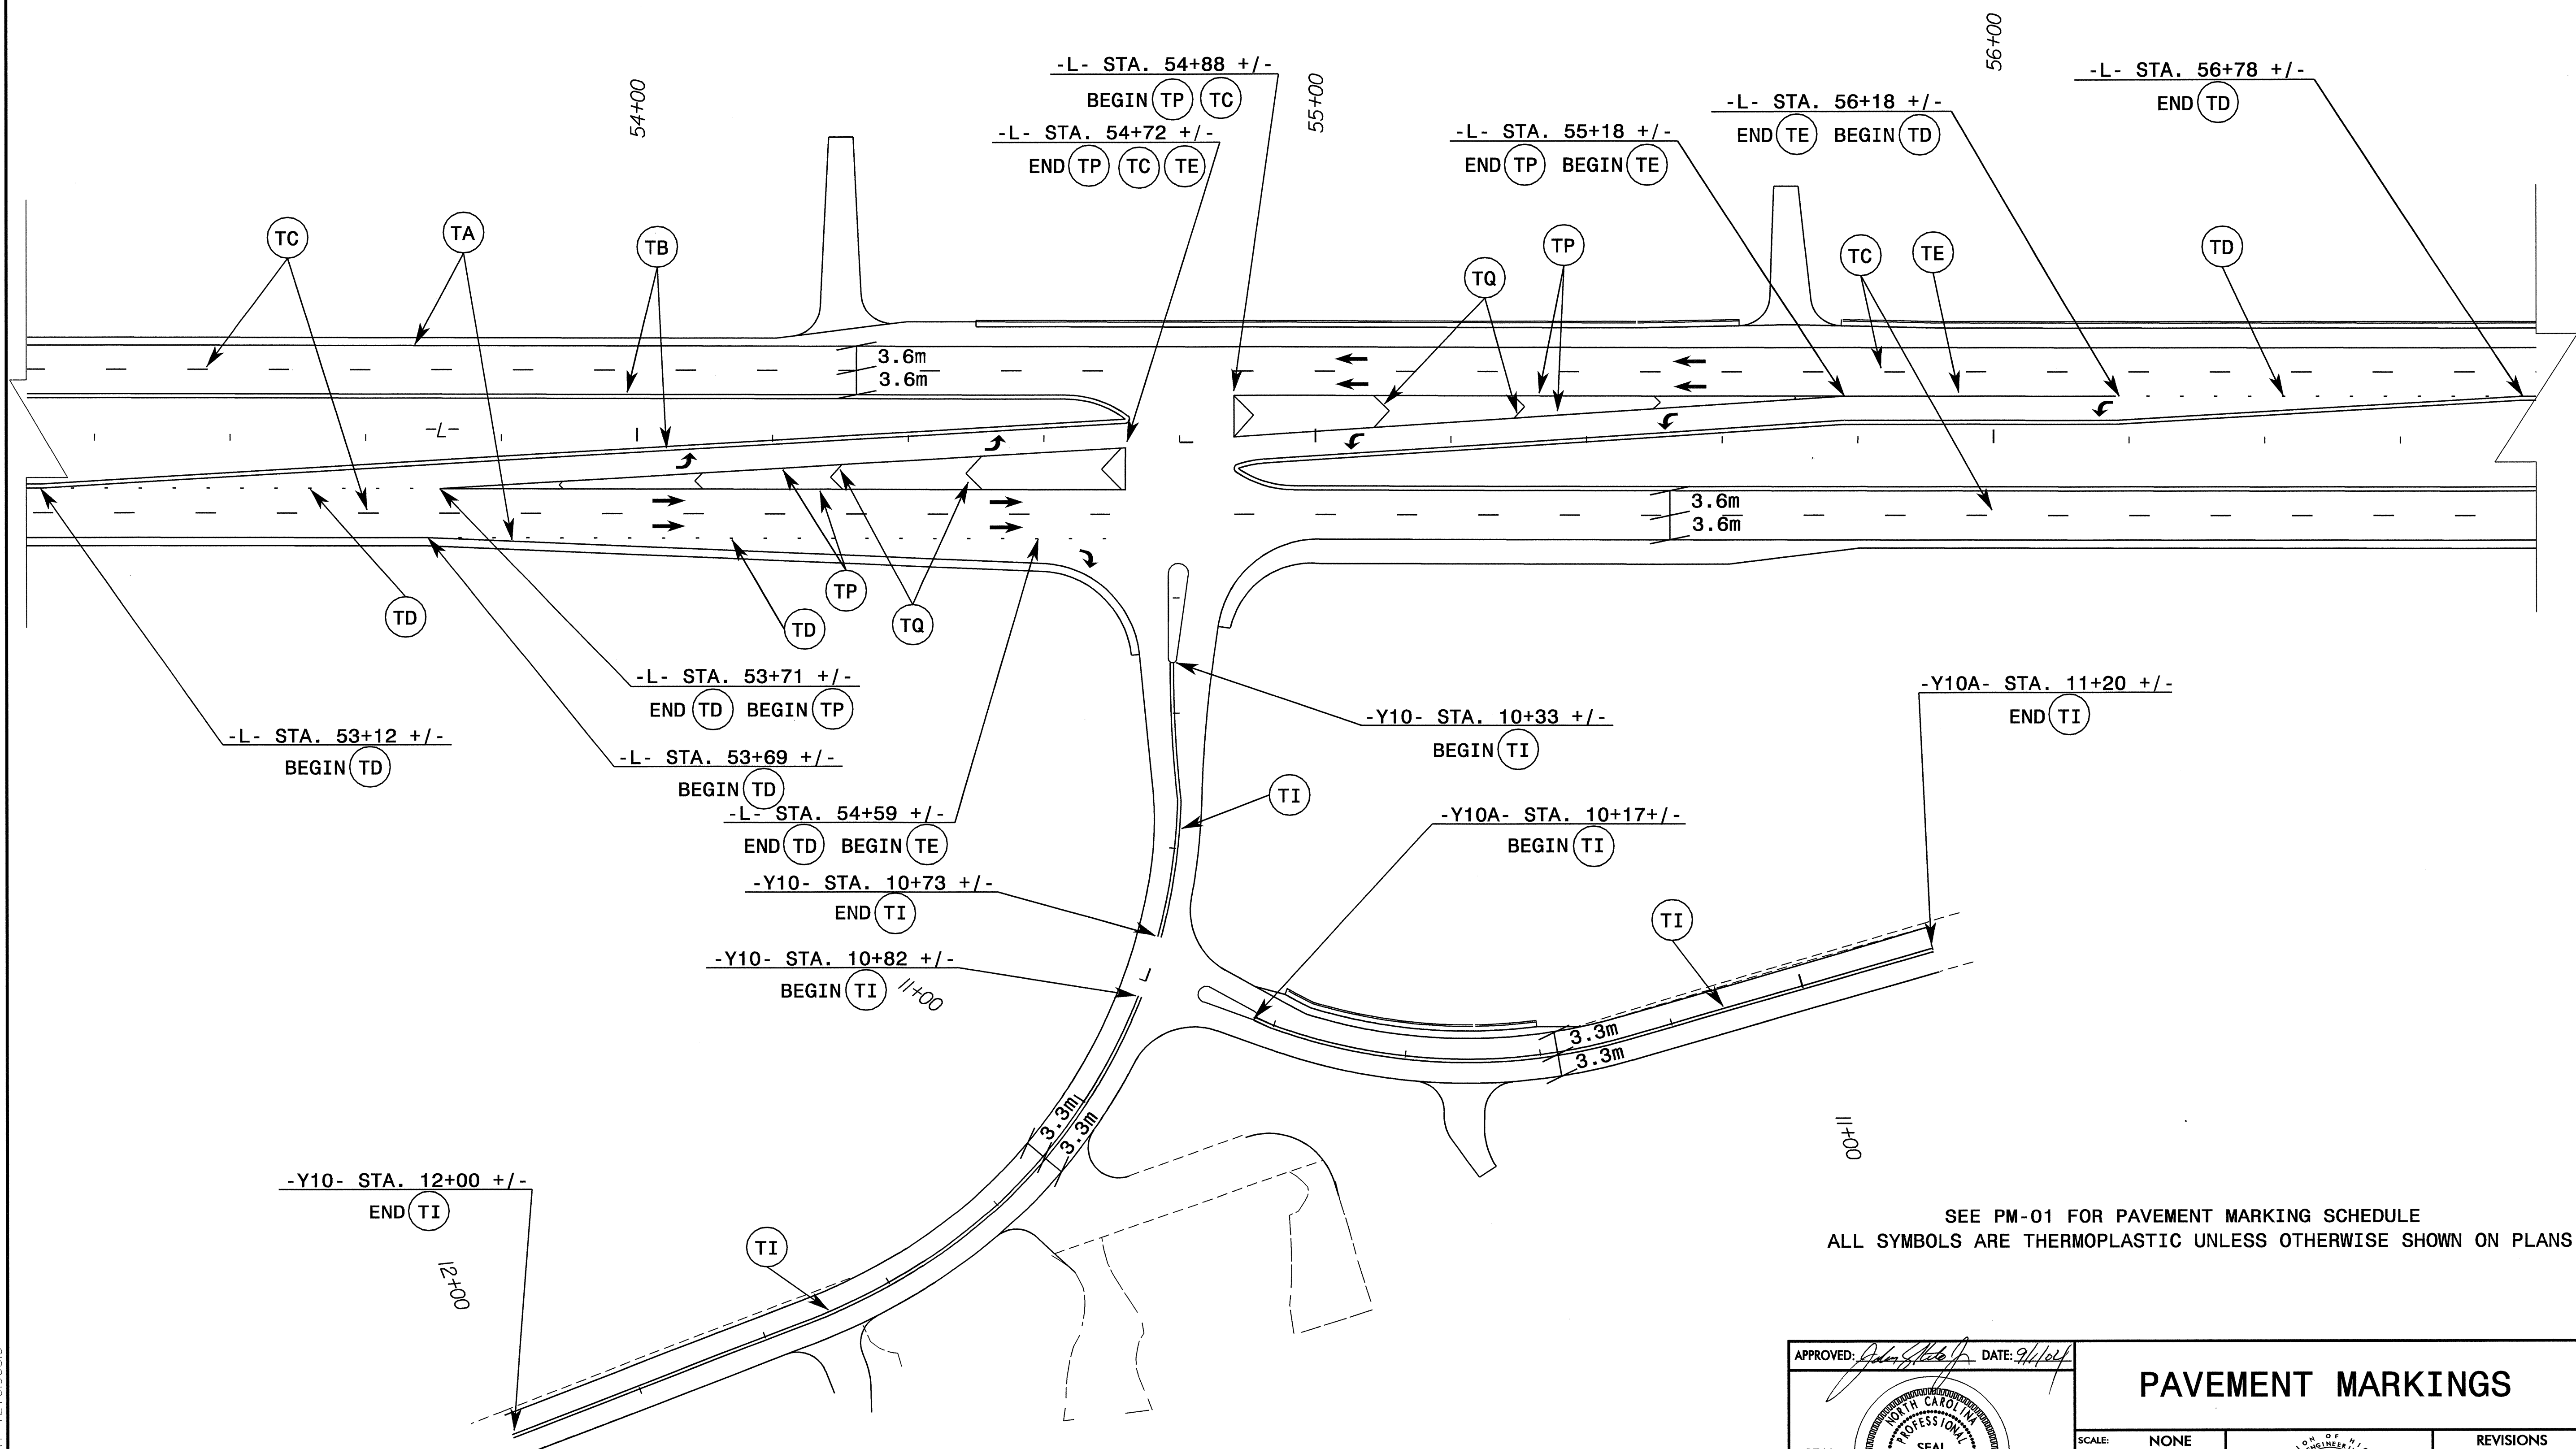
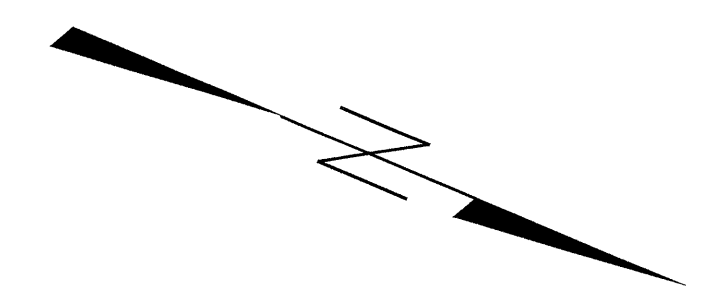


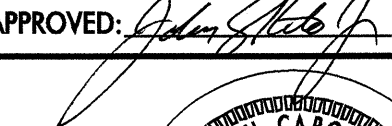
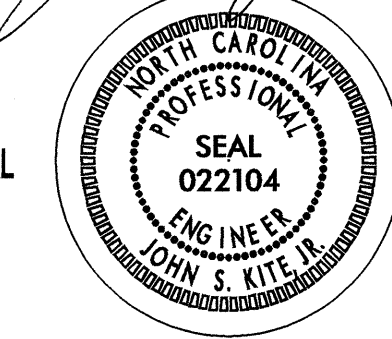
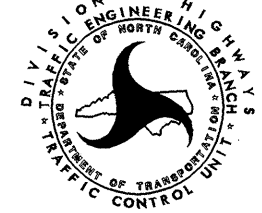


PROJ. REFERENCE NO. R-2568B	SHEET NO. PM-06
--------------------------------	--------------------



SEE PM-01 FOR PAVEMENT MARKING SCHEDULE
ALL SYMBOLS ARE THERMOPLASTIC UNLESS OTHERWISE SHOWN ON PLANS

01-SEP-2004 12:37
 M:\TCP\PM\SHHEE\15\R2568B-PM06.dgn
 SJSykes AT TETC096513

APPROVED:  DATE: 9/1/02	PAVEMENT MARKINGS		REVISIONS	
			SCALE: NONE	
	DATE: 11/02			
	DWG. BY: SJS DESIGN BY: SJS REVIEWED BY: CLM			