



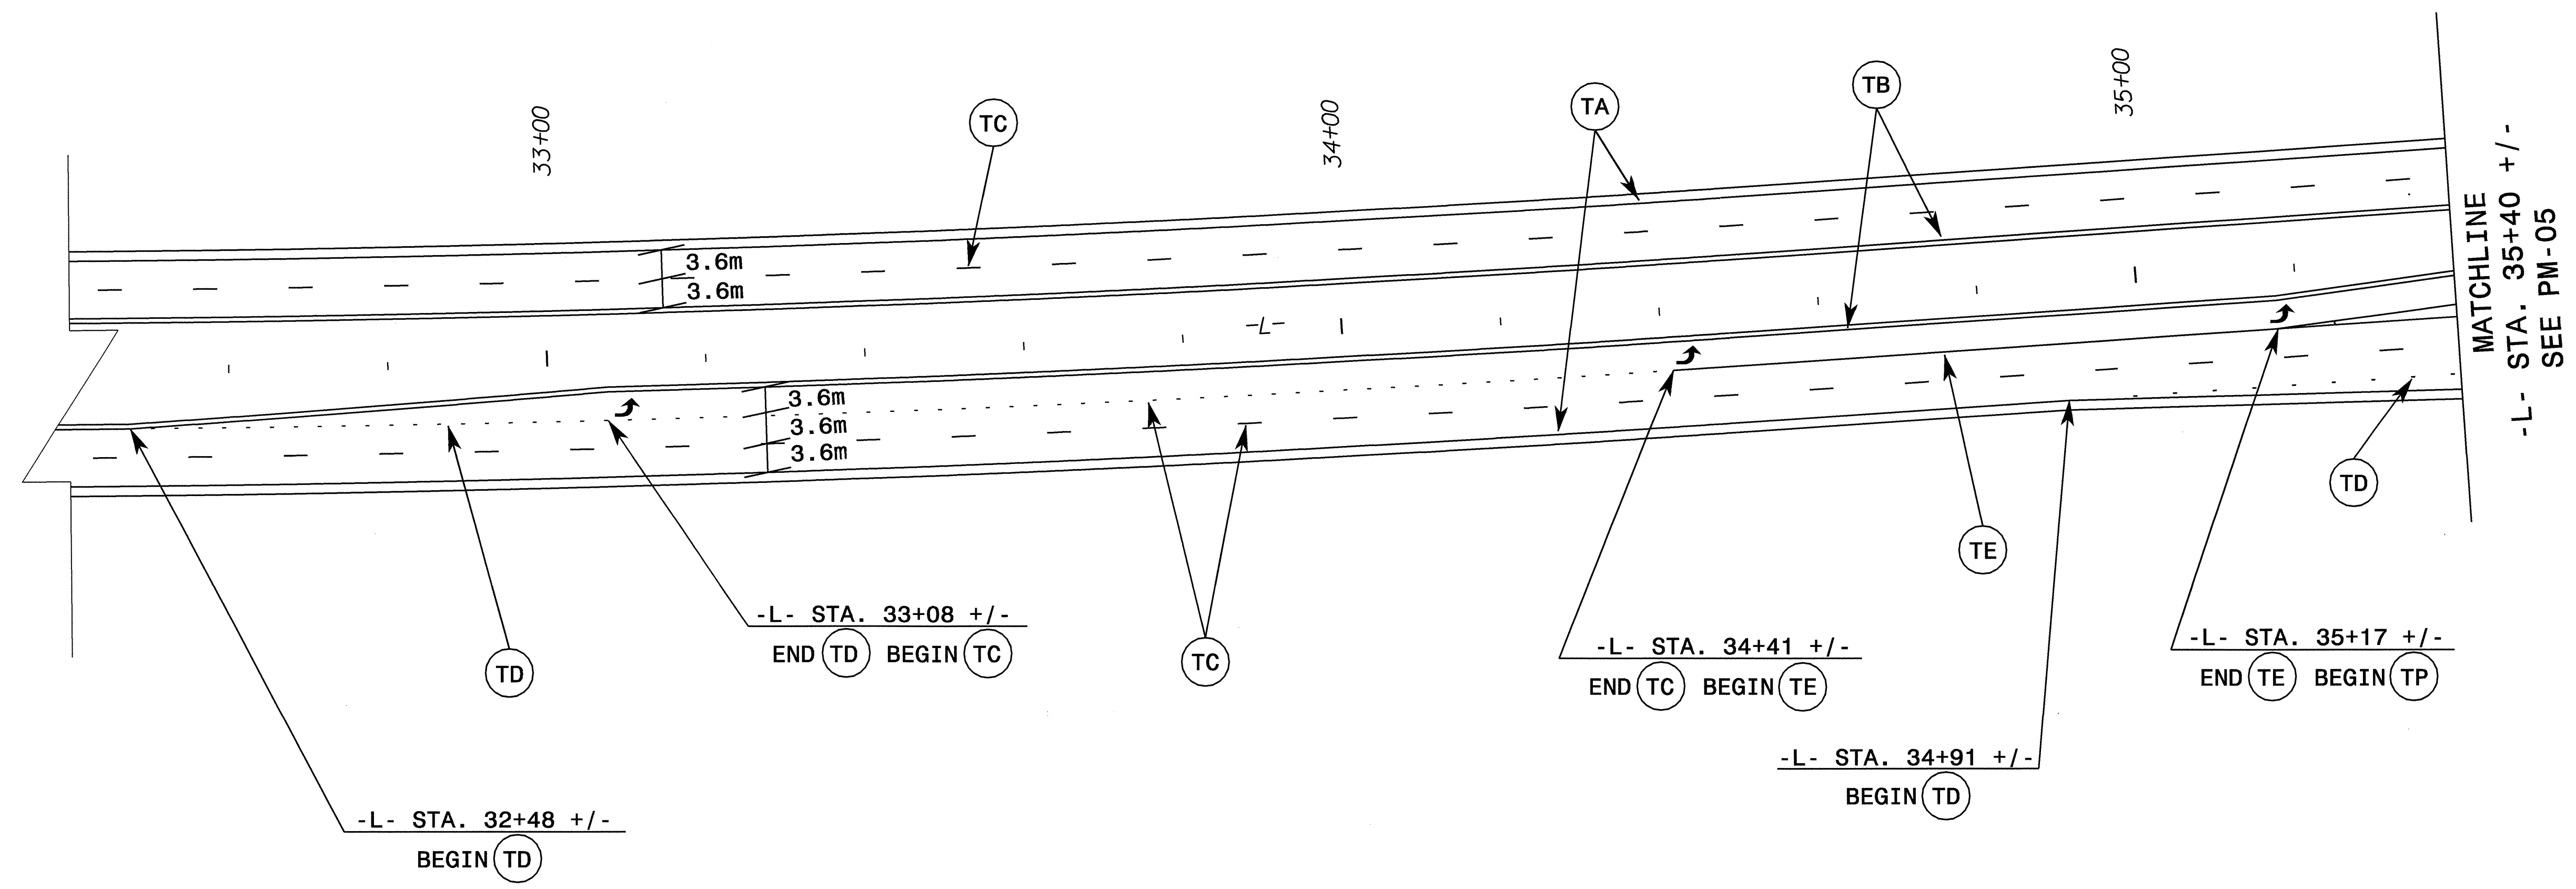

|                     |           |
|---------------------|-----------|
| PROJ. REFERENCE NO. | SHEET NO. |
| R-2568B             | PM-04     |

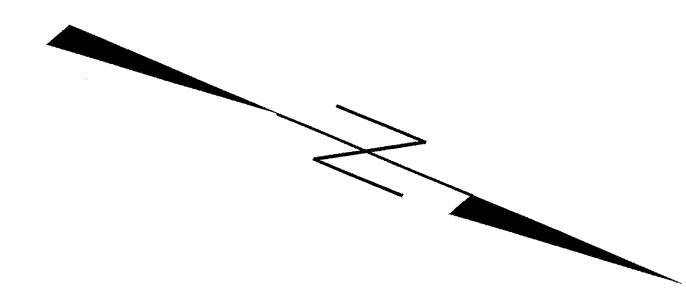

SEE PM-01 FOR PAVEMENT MARKING SCHEDULE  
 ALL SYMBOLS ARE THERMOPLASTIC UNLESS OTHERWISE SHOWN ON PLANS

01-SEP-2004 12:37  
 M:\TCP\VPMSHEE\IS\AR2568B-PM04.dgn  
 SJSykes AT TETC096513

| APPROVED: <i>John S. Kite, Jr.</i> DATE: 9/1/04 | <b>PAVEMENT MARKINGS</b>  |  |           |  |  |  |  |  |  |  |
|---|---|--|-----------|--|--|--|--|--|--|--|
|   | SCALE: NONE   |  |           |  |  |  |  |  |  |  |
|   | DATE: 11/02   |  |           |  |  |  |  |  |  |  |
|   | DWG. BY: SJS  |  |           |  |  |  |  |  |  |  |
|   | DESIGN BY: SJS  |  |           |  |  |  |  |  |  |  |
| REVIEWED BY: CLM                                | <table border="1" style="width: 100%;"> <thead> <tr> <th colspan="2">REVISIONS</th> </tr> </thead> <tbody> <tr> <td> </td> <td> </td> </tr> <tr> <td> </td> <td> </td> </tr> <tr> <td> </td> <td> </td> </tr> </tbody> </table> |  | REVISIONS |  |  |  |  |  |  |  |
| REVISIONS                                       |   |  |           |  |  |  |  |  |  |  |
|   |   |  |           |  |  |  |  |  |  |  |
|   |   |  |           |  |  |  |  |  |  |  |
|   |   |  |           |  |  |  |  |  |  |  |