



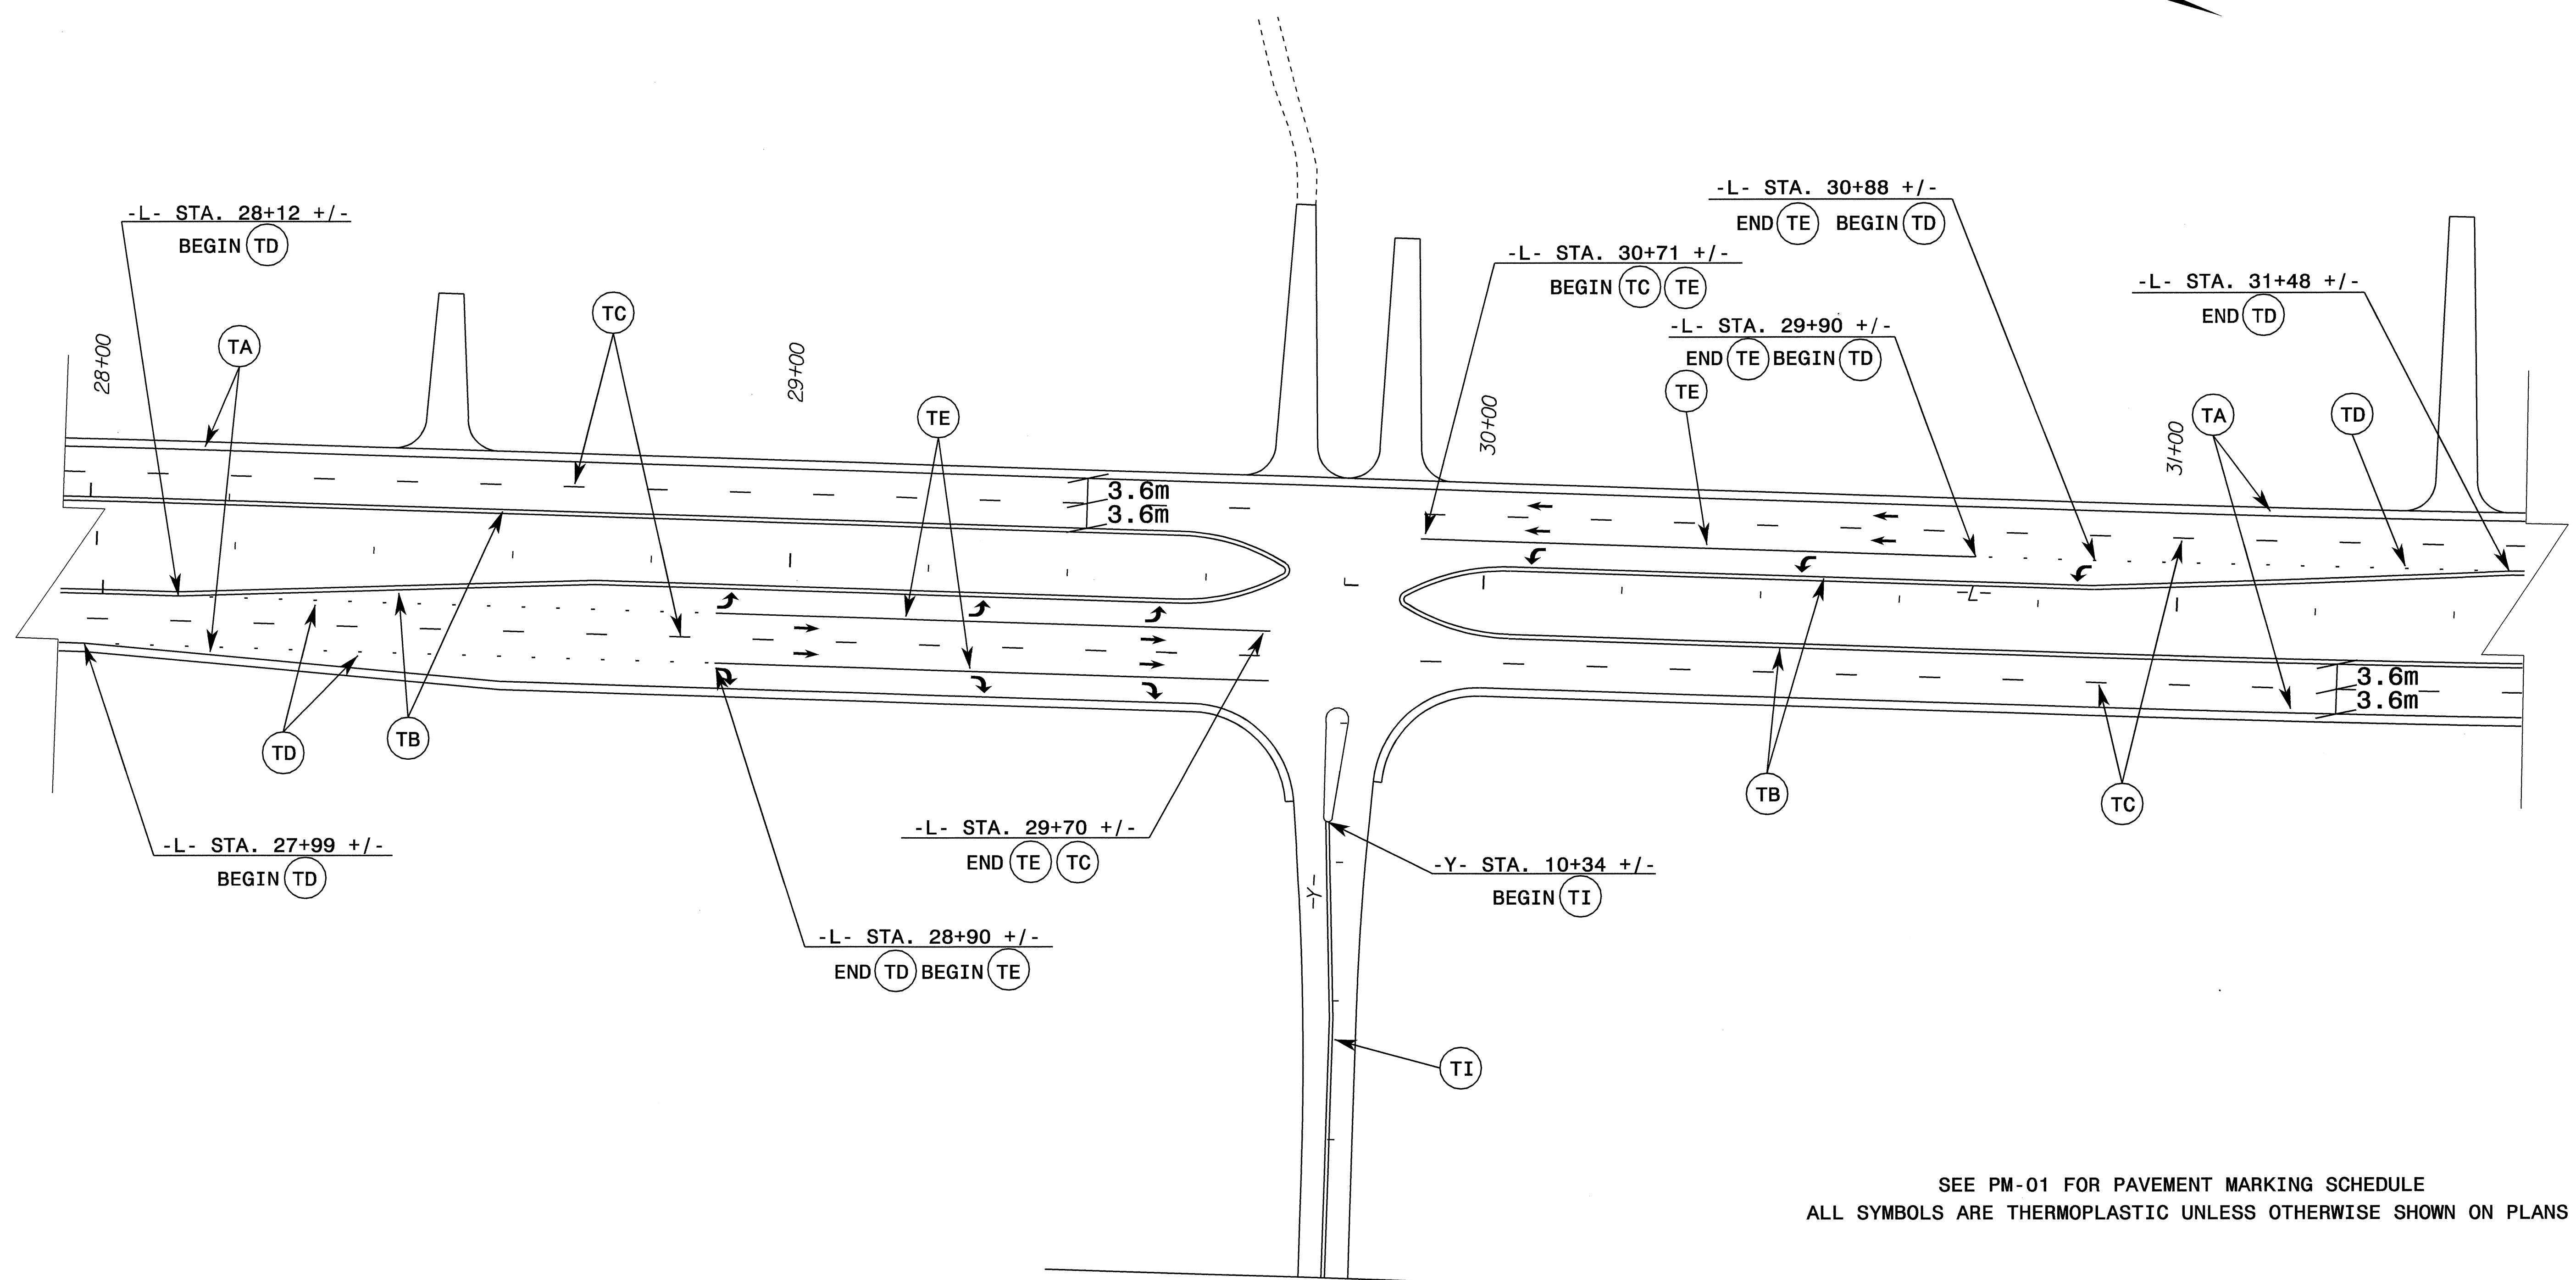

PROJ. REFERENCE NO.	SHEET NO.
R-2568B	PM-03

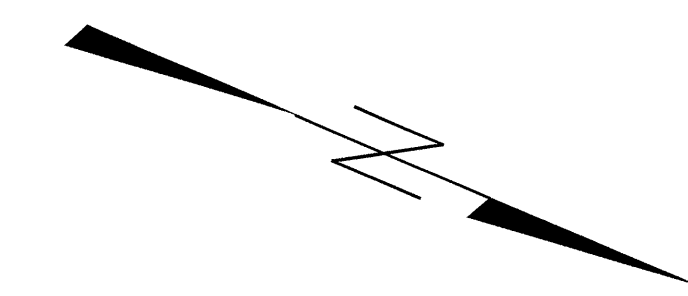

SEE PM-01 FOR PAVEMENT MARKING SCHEDULE
 ALL SYMBOLS ARE THERMOPLASTIC UNLESS OTHERWISE SHOWN ON PLANS

MATCHLINE
 -Y- STA. 11+00 +/-
 SEE PM-11

APPROVED: <i>John S. Kite</i> DATE: 11/02	PAVEMENT MARKINGS									
SEAL			SCALE: NONE							
	DATE: 11/02	<table border="1"> <tr><th colspan="2">REVISIONS</th></tr> <tr><td> </td><td> </td></tr> <tr><td> </td><td> </td></tr> <tr><td> </td><td> </td></tr> </table>	REVISIONS							
	REVISIONS									
DWG. BY: SJS										
DESIGN BY: SJS										
REVIEWED BY: CLM	CADD FILE									

01-SEP-2004 12:37
 M:\TCP\PM\Sheet\T5\R2568B_PM03.dgn
 sisykes AT TET1096513