



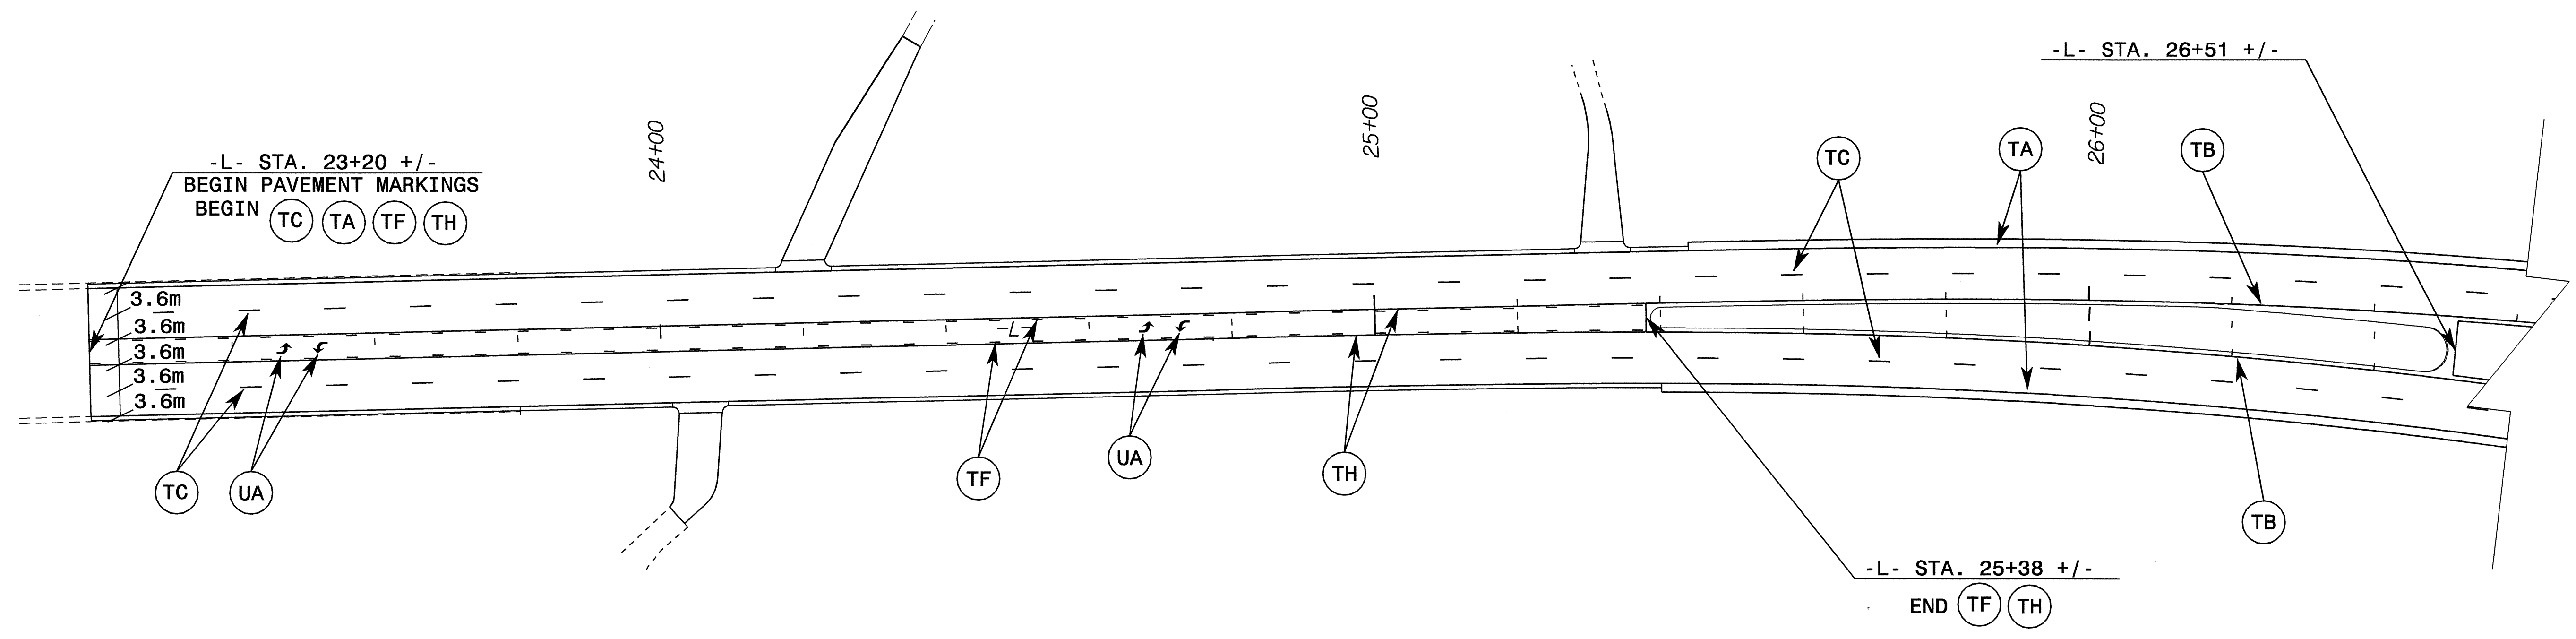

PROJ. REFERENCE NO.	SHEET NO.
R-2568B	PM-02

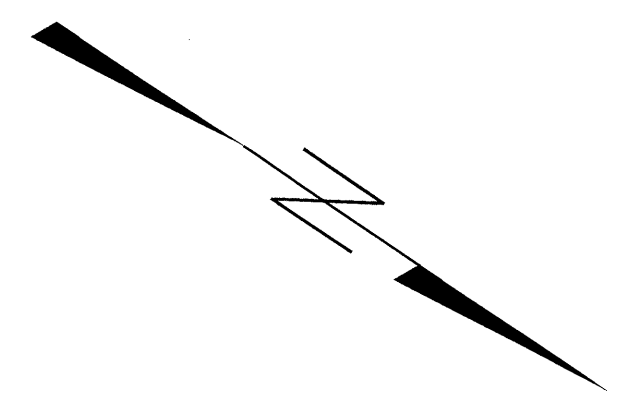

SEE PM-01 FOR PAVEMENT MARKING SCHEDULE

01-SEP-2004 12:37
 M:\TCP\PM\SHEETS\AR2568B_PM02.dgn
 SJS/kes AT TETC9653

APPROVED: <i>John S. Kite, Jr.</i> DATE: 9/1/04		PAVEMENT MARKINGS	
SEAL 	SCALE: NONE		
	DATE: 11/02		
	DESIGN BY: SJS		
	REVIEWED BY: CLM		