


STATE	PROJECT NO.	SHEET NO.	TOTAL SHTS.
N. C.	R-2568B	SIGN-23	
F. A. PROJECT NO.			
PROJECT ID. NO.			

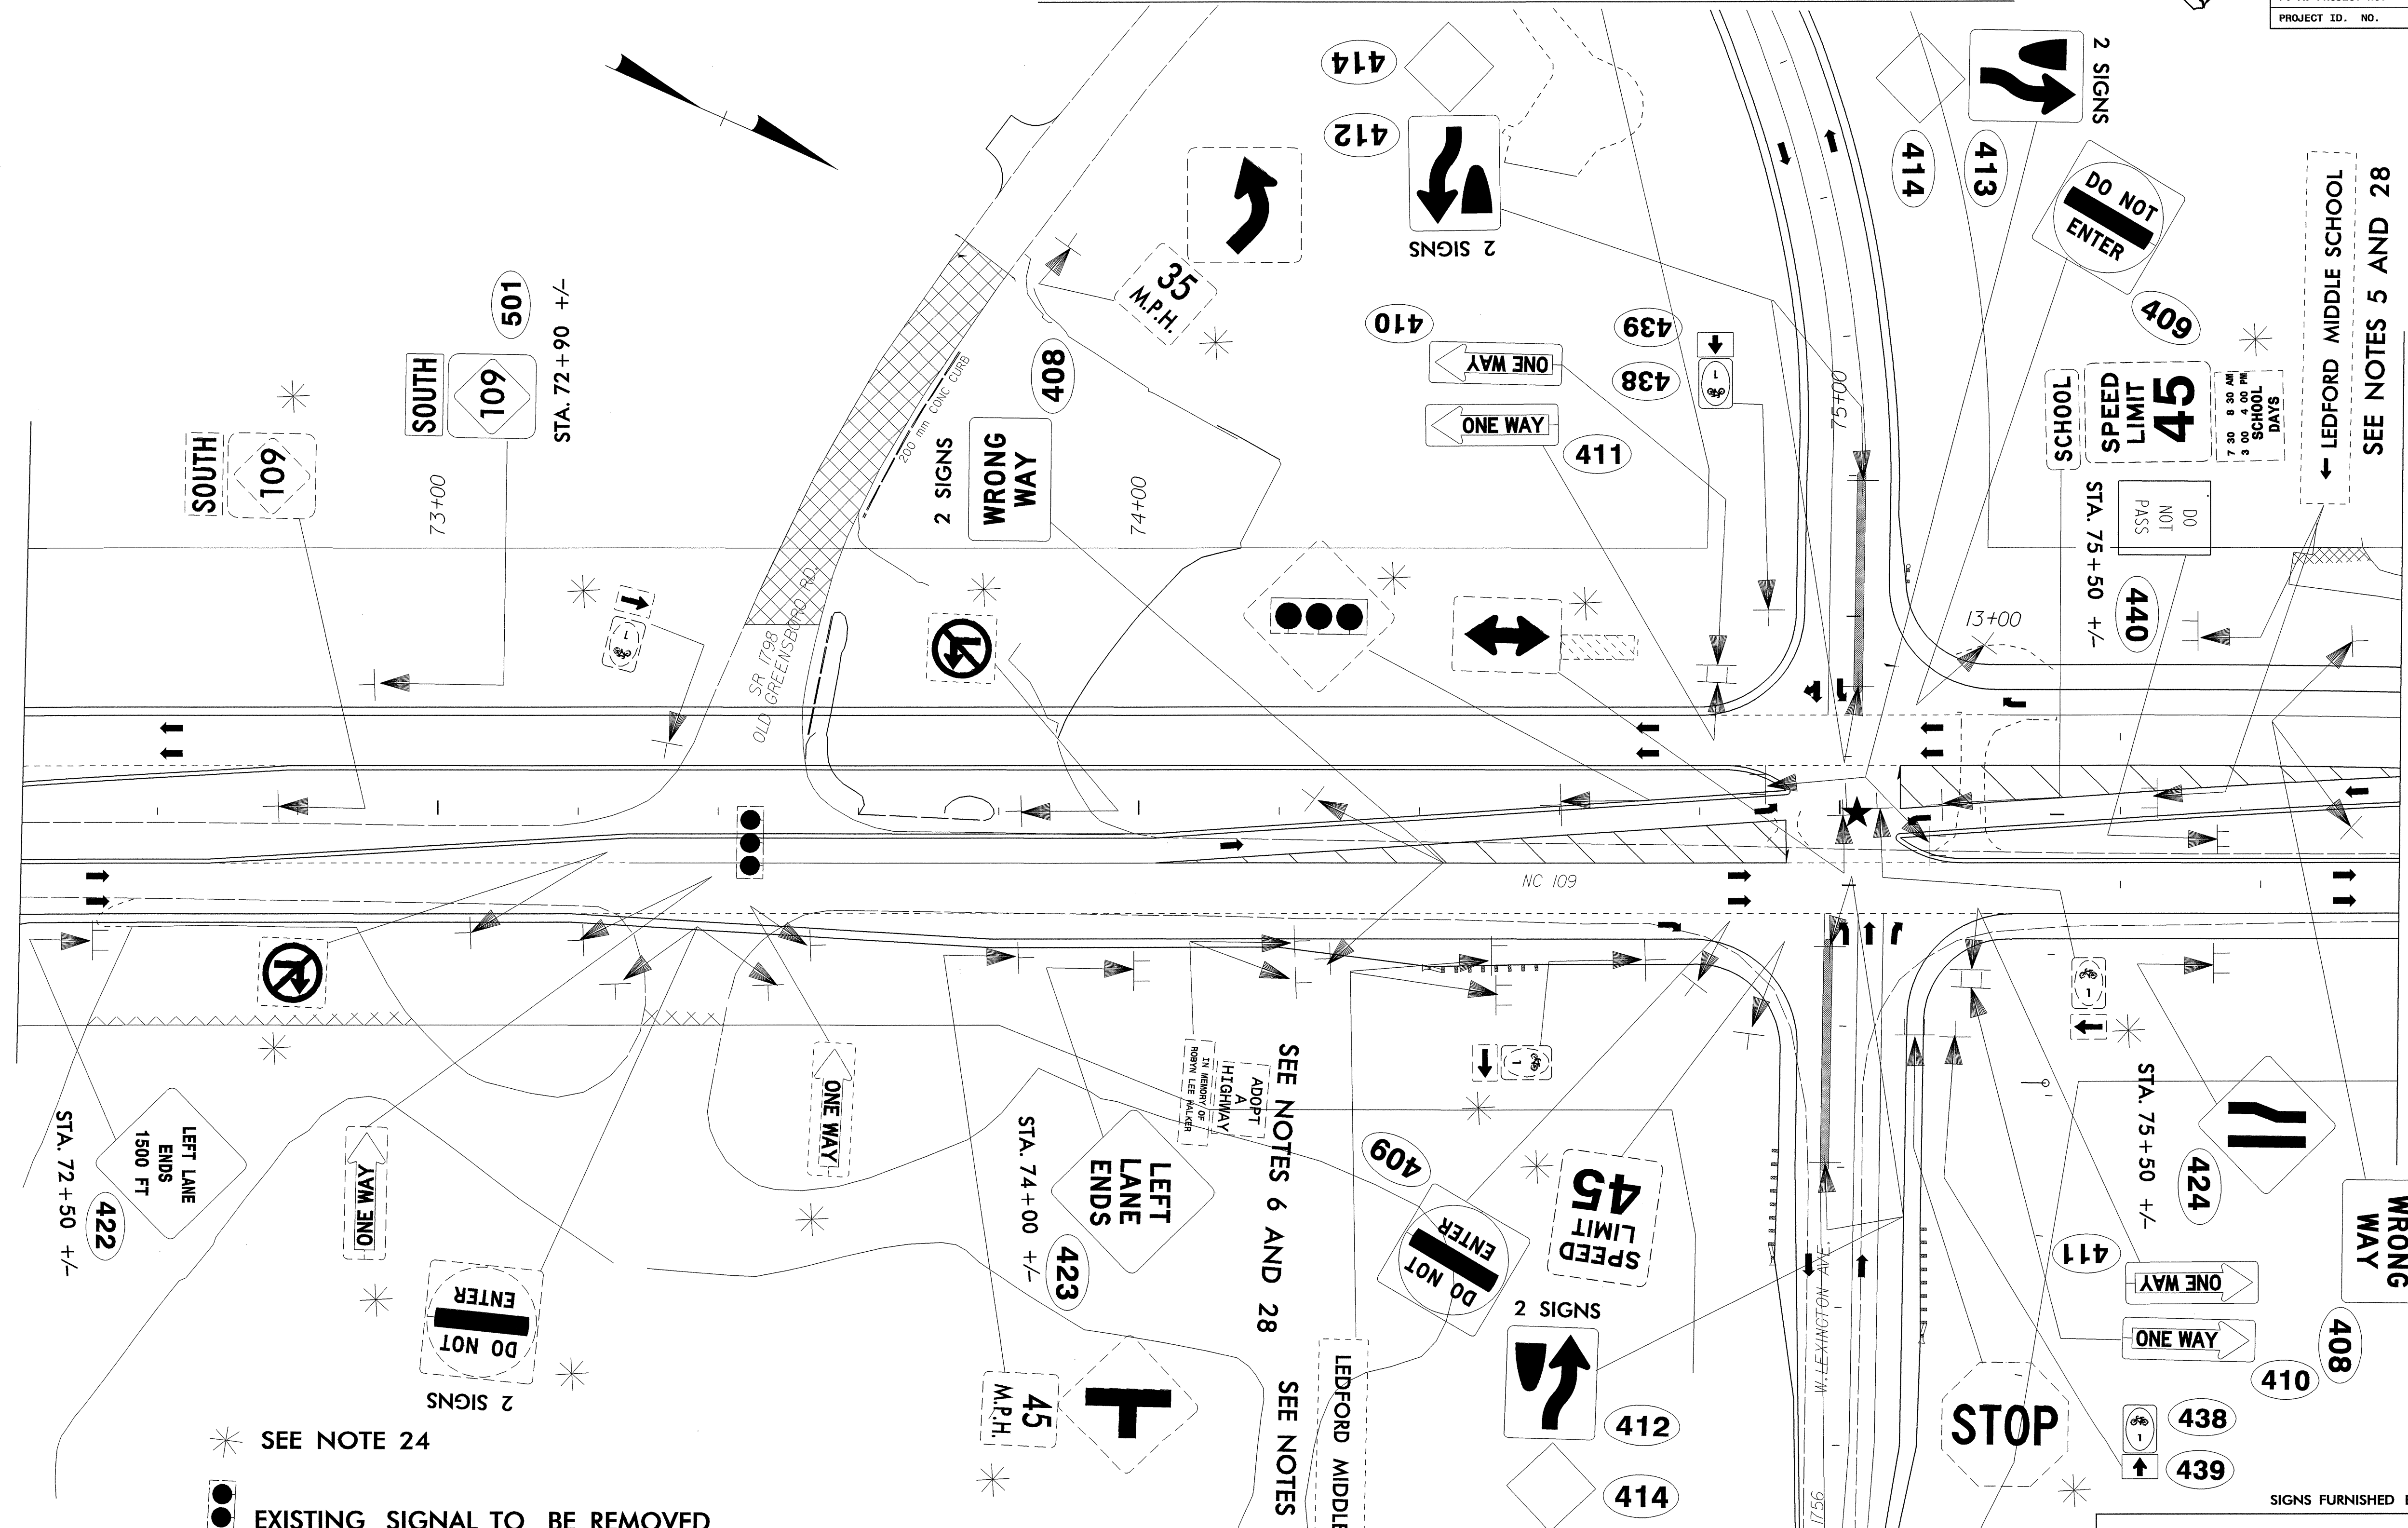


MATCHLINE "T-T" SEE SHEET SIGN-27

MATCHLINE "Q-Q" SEE SHEET SIGN-22



MATCHLINE "S-S" SEE SHEET SIGN-24

- * SEE NOTE 24
- EXISTING SIGNAL TO BE REMOVED
- ★ NEW SIGNAL

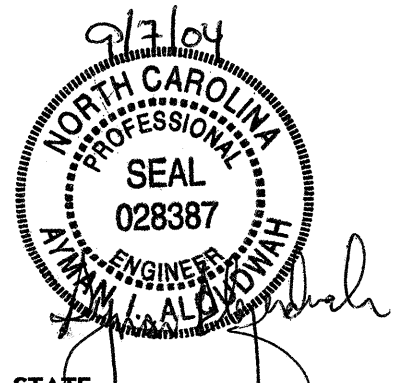

SIGNS FURNISHED BY STATE

DAVIDSON COUNTY NC 109
EXISTING AND PROPOSED SIGNS

MATCHLINE "R-R" SEE SHEET SIGN-28

SCALE	NONE	N. C. DEPARTMENT OF TRANSPORTATION DIVISION OF HIGHWAYS TRAFFIC ENGINEERING BRANCH	REVISIONS
DATE	AUGUST, 2004		
DWG. BY			
DESIGN BY	L. K. DONALDSON		
APPROVED	A. I. ALQUDHAI		