


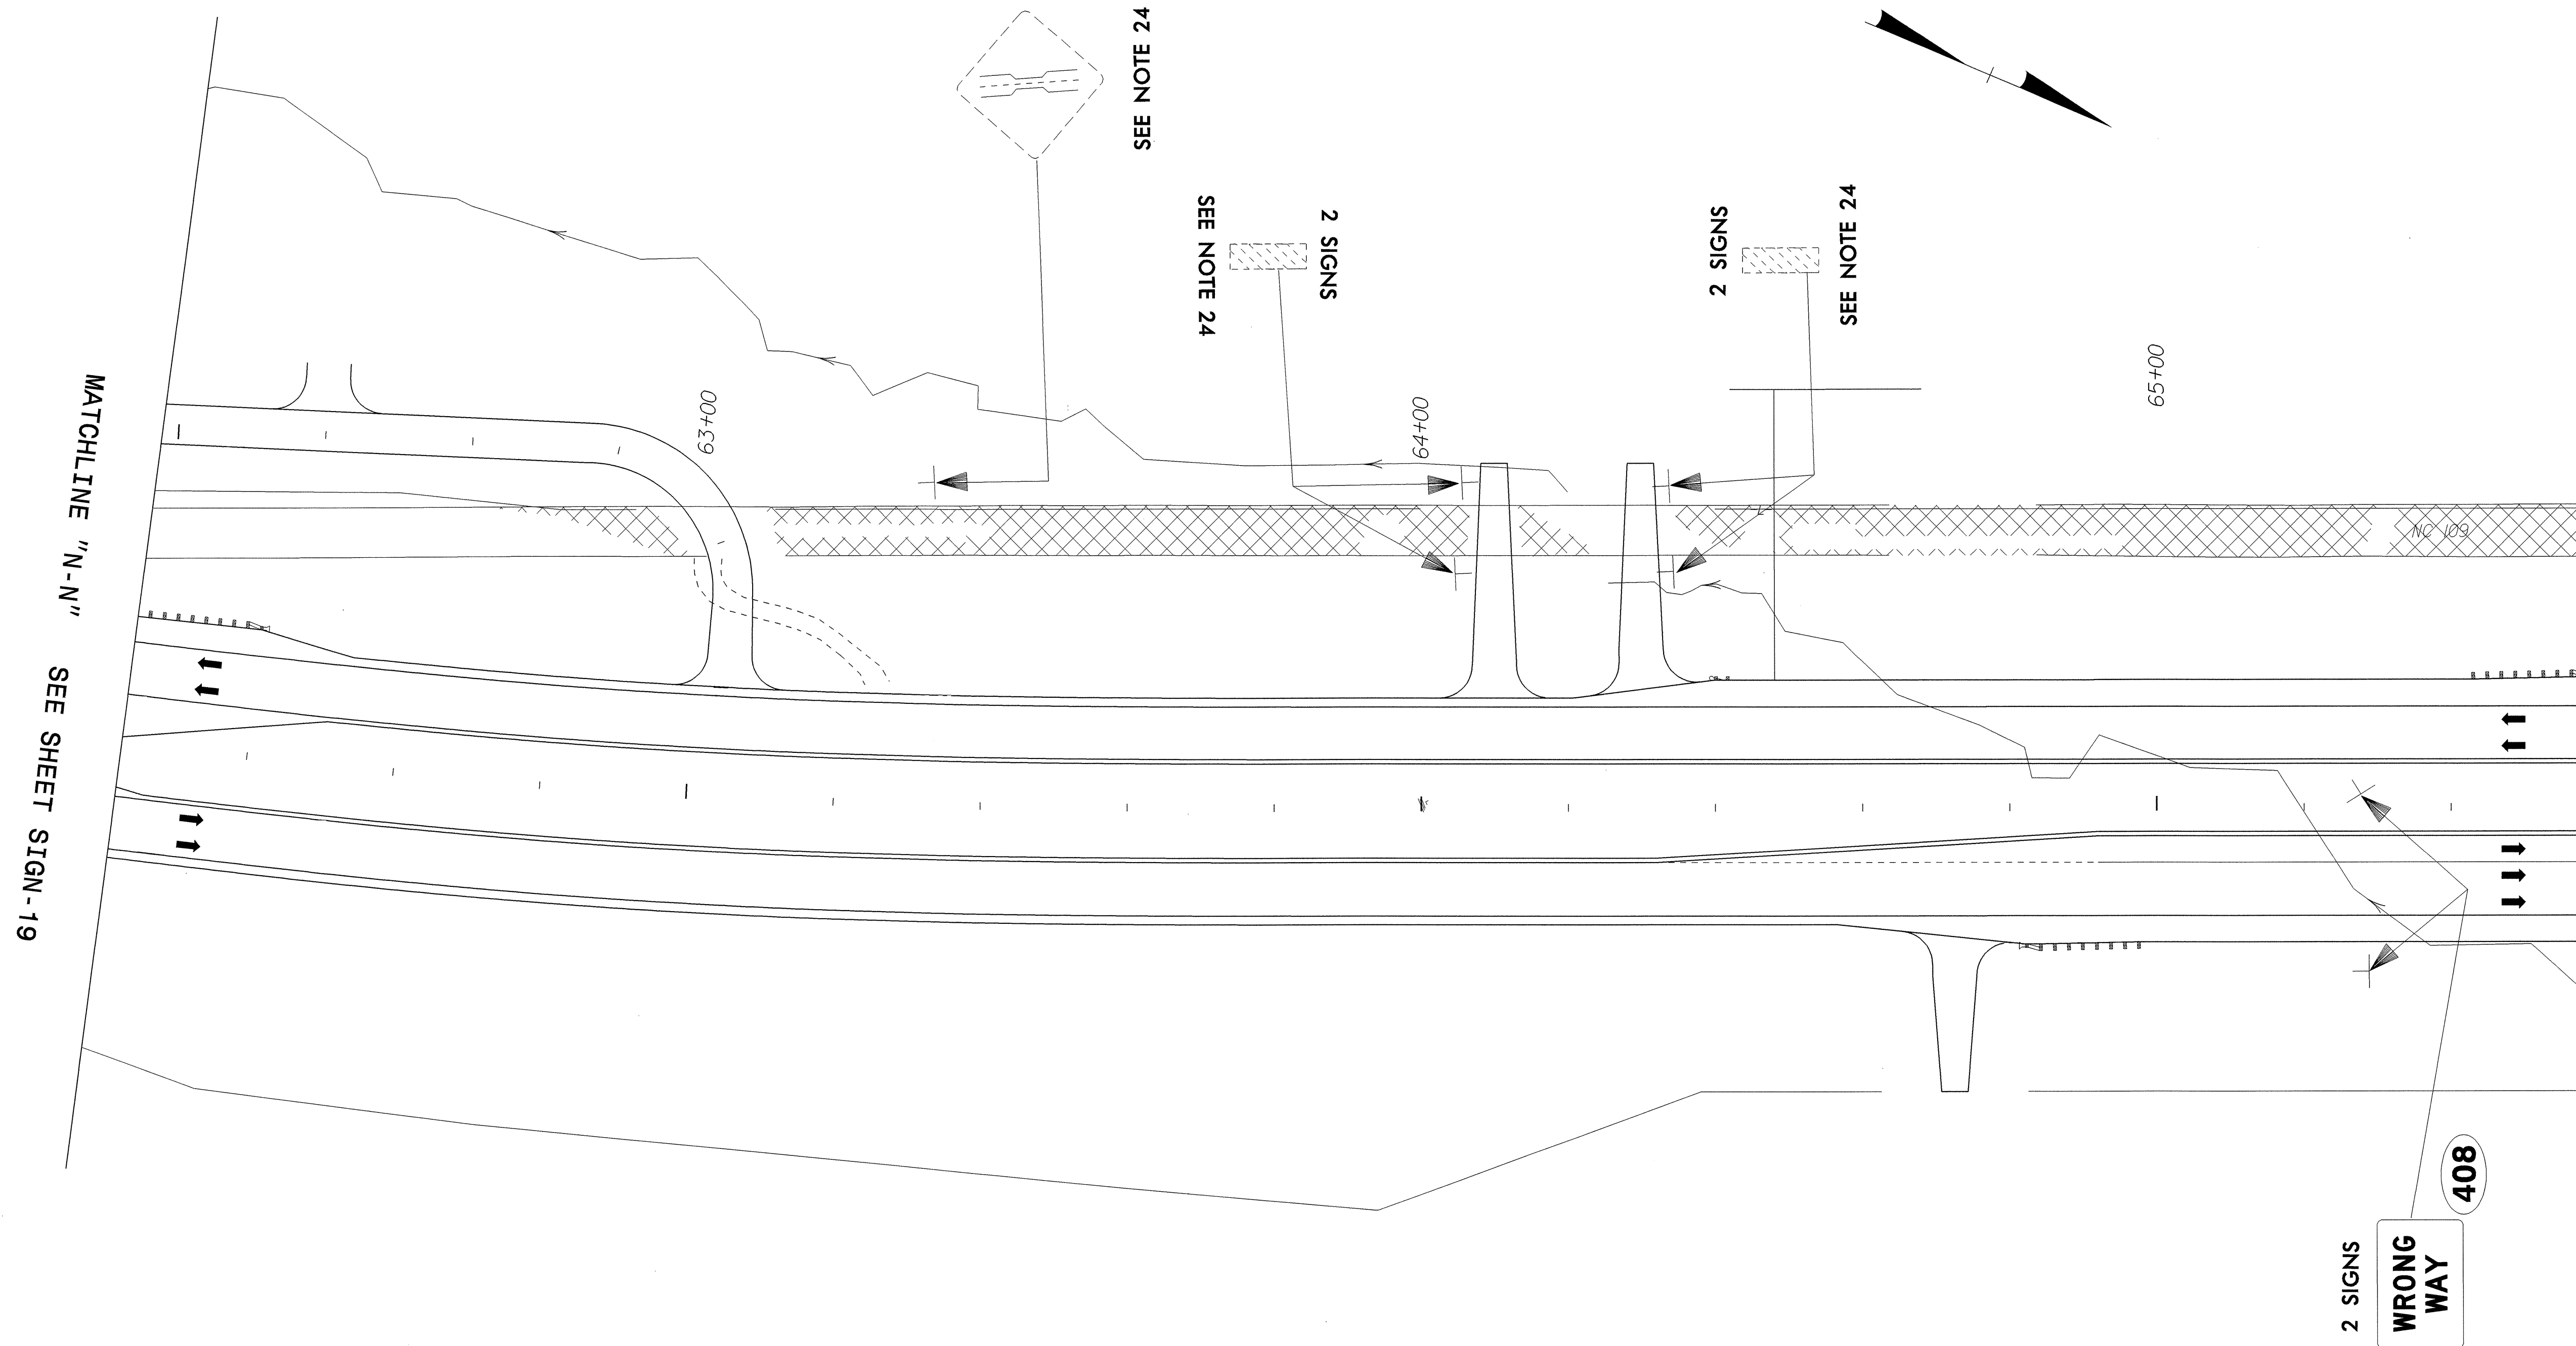

STATE	PROJECT NO.	SHEET NO.	TOTAL SHTS.
N. C.	R-2568B	SIGN-20	
F. A. PROJECT NO.			
PROJECT ID. NO.			



SIGNS FURNISHED BY STATE

DAVIDSON COUNTY NC 109
EXISTING AND PROPOSED SIGNS

SCALE	NONE	N. C. DEPARTMENT OF TRANSPORTATION DIVISION OF HIGHWAYS TRAFFIC ENGINEERING BRANCH	REVISIONS	
DATE	AUGUST, 2004			
DWG. BY				
DESIGN BY	L. K. DONALDSON			
APPROVED	A. I. ALQUDHAI			