
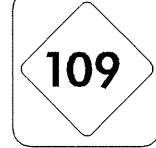


501

SOUTH



1 - 750 X 375




1 - 900 X 900


ONE "U" POST PER SIGN

502

NORTH



1 - 750 X 375

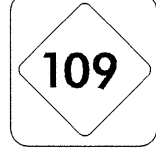

1 - 900 X 900

ONE "U" POST PER SIGN



SIGNS FURNISHED BY STATE

TYPE "F" SIGNS

SCALE	NONE	N. C. DEPARTMENT OF TRANSPORTATION DIVISION OF HIGHWAYS TRAFFIC ENGINEERING BRANCH	REVISIONS	
DATE	AUGUST, 2004			
DWG. BY				
DESIGN BY	L. K. DONALDSON			
APPROVED	A. I. ALQODWAN			