



434 QUANTITY REQ'D 2

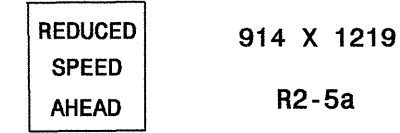


TWO "U" POST PER SIGN

439 QUANTITY REQ'D 2

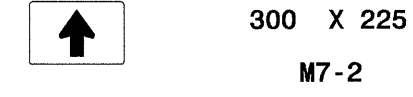


MOUNT BELOW 438
IN 2 INSTALLATIONS

435 QUANTITY REQ'D 1

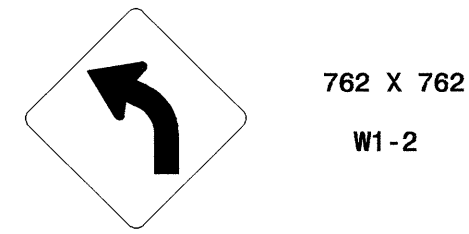


ONE "U" POST PER SIGN

440 QUANTITY REQ'D 2

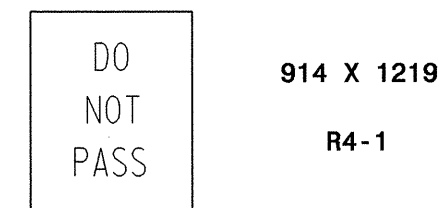


TWO "U" POST PER SIGN

436 QUANTITY REQ'D 1

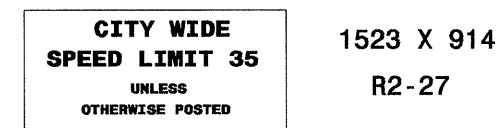


TWO "U" POST PER SIGN

437 QUANTITY REQ'D 2

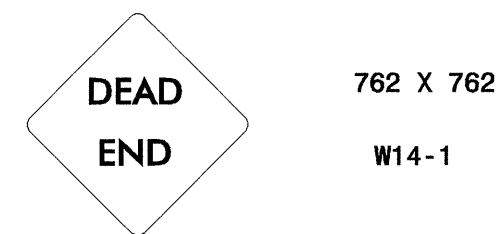

ONE "U" POST PER SIGN

438 QUANTITY REQ'D 2

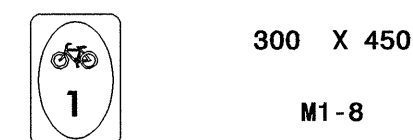

ONE "U" POST PER SIGN



SIGNS FURNISHED BY STATE

TYPE "E" SIGNS

SCALE	NONE	N. C. DEPARTMENT OF TRANSPORTATION DIVISION OF HIGHWAYS TRAFFIC ENGINEERING BRANCH	REVISIONS	
DATE	AUGUST, 2004			
DWG. BY	L. K. DONALDSON			
APPROVED	A. I. ALOUDWAN			