
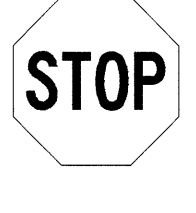

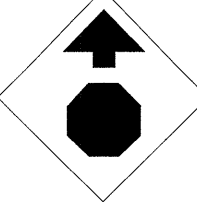
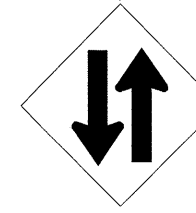
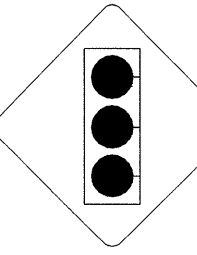
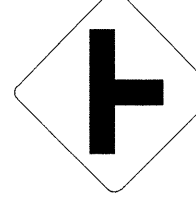

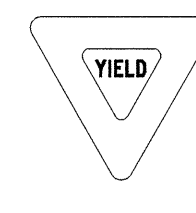
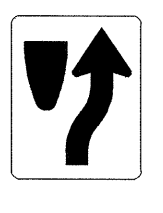
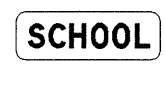


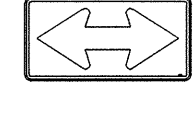
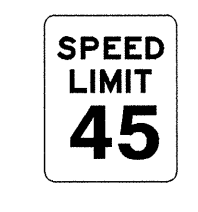

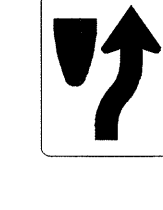


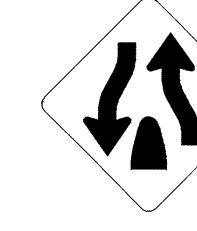
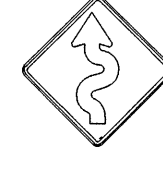

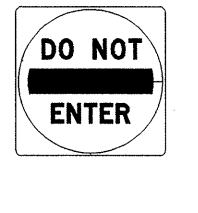
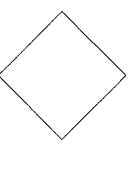
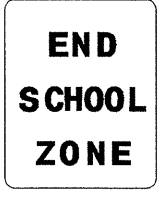
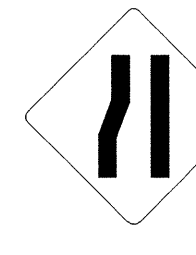
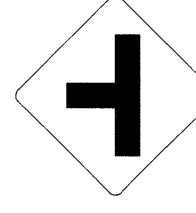
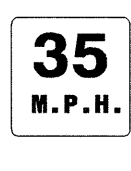
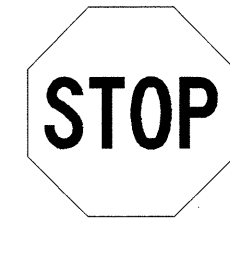
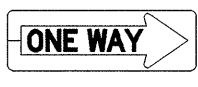

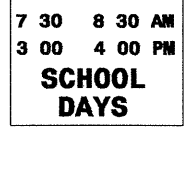



<p>401 QUANTITY REQ'D <u>9</u></p>  <p>914 X 1219 R2-1</p> <p>TWO "U" POST PER SIGN</p>	<p>406 QUANTITY REQ'D <u>10</u></p>  <p>762 X 762 R1-1</p> <p>ONE "U" POST PER SIGN</p>	<p>411 QUANTITY REQ'D <u>11</u></p>  <p>1372 X 457 R6-1 (L)</p> <p>MOUNT BEHIND SIGN 410 IN 4 INSTALLATIONS</p>	<p>416 QUANTITY REQ'D <u>2</u></p>  <p>914 X 914 W3-1a</p> <p>ONE "U" POST PER SIGN</p>	<p>421 QUANTITY REQ'D <u>1</u></p>  <p>914 X 914 W6-3</p> <p>ONE "U" POST PER SIGN</p>	<p>426 QUANTITY REQ'D <u>3</u></p>  <p>914 X 914 W3-3</p> <p>ONE "U" POST PER SIGN</p>	<p>430 QUANTITY REQ'D <u>1</u></p>  <p>762 X 762 W2-2</p> <p>ONE "U" POST PER SIGN</p>
--	--	--	--	---	---	---

<p>402 QUANTITY REQ'D <u>---</u></p>  <p>1219 X 1524 R2-1</p> <p>TWO "U" POST PER SIGN</p>	<p>407 QUANTITY REQ'D <u>---</u></p>  <p>914 X 914 X 914 R1-2</p> <p>ONE "U" POST PER SIGN</p>	<p>412 QUANTITY REQ'D <u>16</u></p>  <p>610 X 762 R4-7</p> <p>ONE "U" POST PER SIGN</p>	<p>417 QUANTITY REQ'D <u>4</u></p>  <p>750 X 254 S4-3</p> <p>MOUNT ABOVE SIGN 403 IN 2 INSTALLATIONS</p> <p>MOUNT ABOVE SIGN 434 IN 2 INSTALLATIONS</p>	<p>422 QUANTITY REQ'D <u>1</u></p>  <p>1219 X 1219 W19-10a(L)</p> <p>TWO "U" POST PER SIGN</p>	<p>427 QUANTITY REQ'D <u>1</u></p>  <p>1219 X 1219 W6-2</p> <p>TWO "U" POST PER SIGN</p>	<p>431 QUANTITY REQ'D <u>2</u></p>  <p>1219 X 610 W1-7</p> <p>TWO "U" POST PER SIGN</p>
---	---	--	--	---	---	--

<p>403 QUANTITY REQ'D <u>3</u></p>  <p>914 X 1219 R2-1</p> <p>TWO "U" POST PER SIGN</p>	<p>408 QUANTITY REQ'D <u>28</u></p>  <p>914 X 610 R5-1a</p> <p>ONE "U" POST PER SIGN</p>	<p>413 QUANTITY REQ'D <u>16</u></p>  <p>914 X 1219 R4-7</p> <p>TWO "U" POST PER SIGN</p>	<p>418 QUANTITY REQ'D <u>3</u></p>  <p>914 X 914 S1-1</p> <p>ONE "U" POST PER SIGN</p>	<p>423 QUANTITY REQ'D <u>1</u></p>  <p>1219 X 1219 W9-1 (L)</p> <p>TWO "U" POST PER SIGN</p>	<p>428 QUANTITY REQ'D <u>2</u></p>  <p>1219 X 1219 W6-2</p> <p>TWO "U" POST PER SIGN</p>	<p>432 QUANTITY REQ'D <u>1</u></p>  <p>914 X 914 W1-5(L)</p> <p>ONE "U" POST PER SIGN</p>
--	---	---	---	---	---	--

<p>404 QUANTITY REQ'D <u>---</u></p>  <p>610 X 762 R2-1</p> <p>ONE "U" POST PER SIGN</p>	<p>409 QUANTITY REQ'D <u>14</u></p>  <p>762 X 762 R5-1</p> <p>ONE "U" POST PER SIGN</p>	<p>414 QUANTITY REQ'D <u>32</u></p>  <p>457 X 457 W23-15</p> <p>MOUNT BELOW SIGN 412 IN 16 INSTALLATIONS</p> <p>MOUNT BELOW SIGN 413 IN 16 INSTALLATIONS</p>	<p>419 QUANTITY REQ'D <u>2</u></p>  <p>610 X 762 S5-2</p> <p>MOUNT ABOVE SIGN 401 IN 2 INSTALLATIONS</p>	<p>424 QUANTITY REQ'D <u>1</u></p>  <p>1219 X 1219 W4-2</p> <p>TWO "U" POST PER SIGN</p>	<p>429 QUANTITY REQ'D <u>1</u></p>  <p>762 X 762 W2-2</p> <p>ONE "U" POST PER SIGN</p>	<p>433 QUANTITY REQ'D <u>1</u></p>  <p>610 X 762 W13-1</p> <p>MOUNT BELOW SIGN 435 IN 1 INSTALLATION</p>
---	--	---	---	---	---	---

<p>405 QUANTITY REQ'D <u>---</u></p>  <p>914 X 914 R1-1</p> <p>ONE "U" POST PER SIGN</p>	<p>410 QUANTITY REQ'D <u>7</u></p>  <p>1372 X 457 R6-1 (R)</p> <p>TWO "U" POST PER SIGN</p>	<p>415 QUANTITY REQ'D <u>---</u></p>  <p>762 X 762 R3-7 (R)</p> <p>ONE "U" POST PER SIGN</p>	<p>420 QUANTITY REQ'D <u>4</u></p>  <p>610 X 610 S4-1a</p> <p>MOUNT BELOW SIGN 403 IN 2 INSTALLATIONS</p> <p>MOUNT BELOW SIGN 434 IN 2 INSTALLATIONS</p>	<p>425 QUANTITY REQ'D <u>1</u></p>  <p>914 X 914 W6-2</p> <p>ONE "U" POST PER SIGN</p>	<p style="text-align: center;">9/7/04 NORTH CAROLINA PROFESSIONAL SEAL 028387 ENGINEER VIN I. ALQUDHAI</p> <p style="text-align: center;">SIGNS FURNISHED BY STATE</p> <p style="text-align: center;">TYPE "E" SIGNS</p> <table border="1"> <tr> <td>SCALE</td> <td>NONE</td> <td rowspan="4">N. C. DEPARTMENT OF TRANSPORTATION DIVISION OF HIGHWAYS TRAFFIC ENGINEERING BRANCH</td> <td>REVISIONS</td> </tr> <tr> <td>DATE</td> <td>AUGUST, 2004</td> <td></td> </tr> <tr> <td>DWG. BY</td> <td>L. K. DONALDSON</td> <td></td> </tr> <tr> <td>APPROVED</td> <td>A. I. ALQUDHAI</td> <td></td> </tr> </table>		SCALE	NONE	N. C. DEPARTMENT OF TRANSPORTATION DIVISION OF HIGHWAYS TRAFFIC ENGINEERING BRANCH	REVISIONS	DATE	AUGUST, 2004		DWG. BY	L. K. DONALDSON		APPROVED	A. I. ALQUDHAI	
SCALE	NONE	N. C. DEPARTMENT OF TRANSPORTATION DIVISION OF HIGHWAYS TRAFFIC ENGINEERING BRANCH	REVISIONS																
DATE	AUGUST, 2004																		
DWG. BY	L. K. DONALDSON																		
APPROVED	A. I. ALQUDHAI																		