


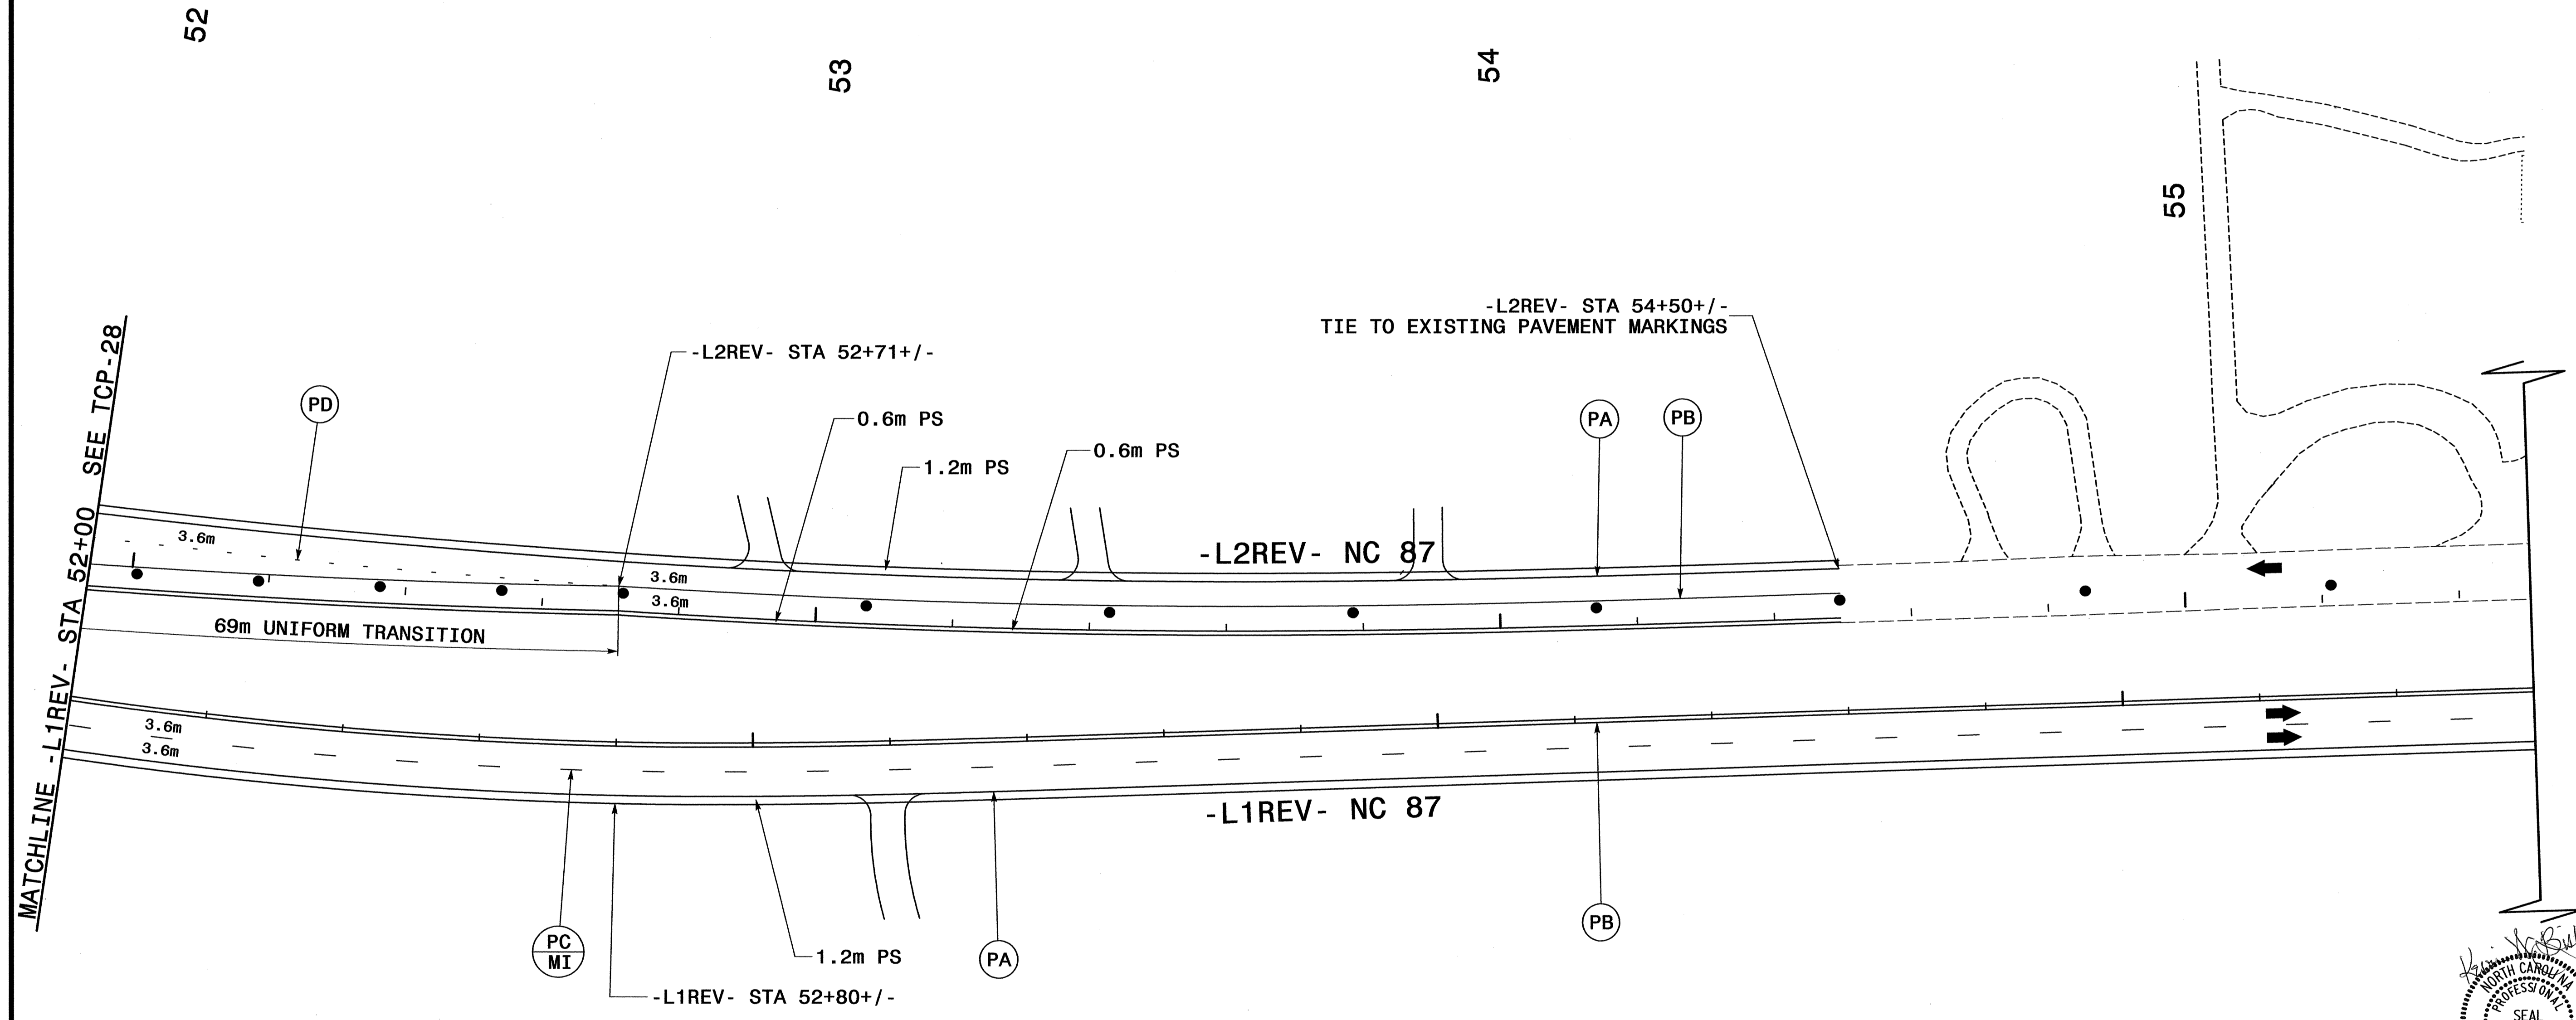

PROJ. REFERENCE NO.	SHEET NO.
R-2562D	TCP-29



**CH ENGINEERING**  
 PO BOX 30128 TELE 919.788.0224  
 RALEIGH, NC 27622 FAX 919.788.0232

SEE TCP-1A FOR PAVEMENT MARKING SCHEDULE

<b>PHASE I - STEP 7</b>									
SCALE: NONE									
DATE: 9/2004									
DWG. BY: KWB									
DESIGN BY: KWB									
REVIEWED BY: TRH	<table border="1"> <tr> <th colspan="2">REVISIONS</th> </tr> <tr> <td> </td> <td> </td> </tr> <tr> <td> </td> <td> </td> </tr> <tr> <td> </td> <td> </td> </tr> </table>	REVISIONS							
REVISIONS									

07/17/2004 10:52:47 AM F:\P\016018\Weather\INR-2562D\OFFICE\CONTROL\TCP-2562D-TCP-29.DWG