


**PLAN OF SPAN A & B**


FOR LOCATION OF TRANSVERSE CONSTRUCTION JOINT AND POURING SEQUENCE, SEE "SUPERSTRUCTURE BILL OF MATERIAL".

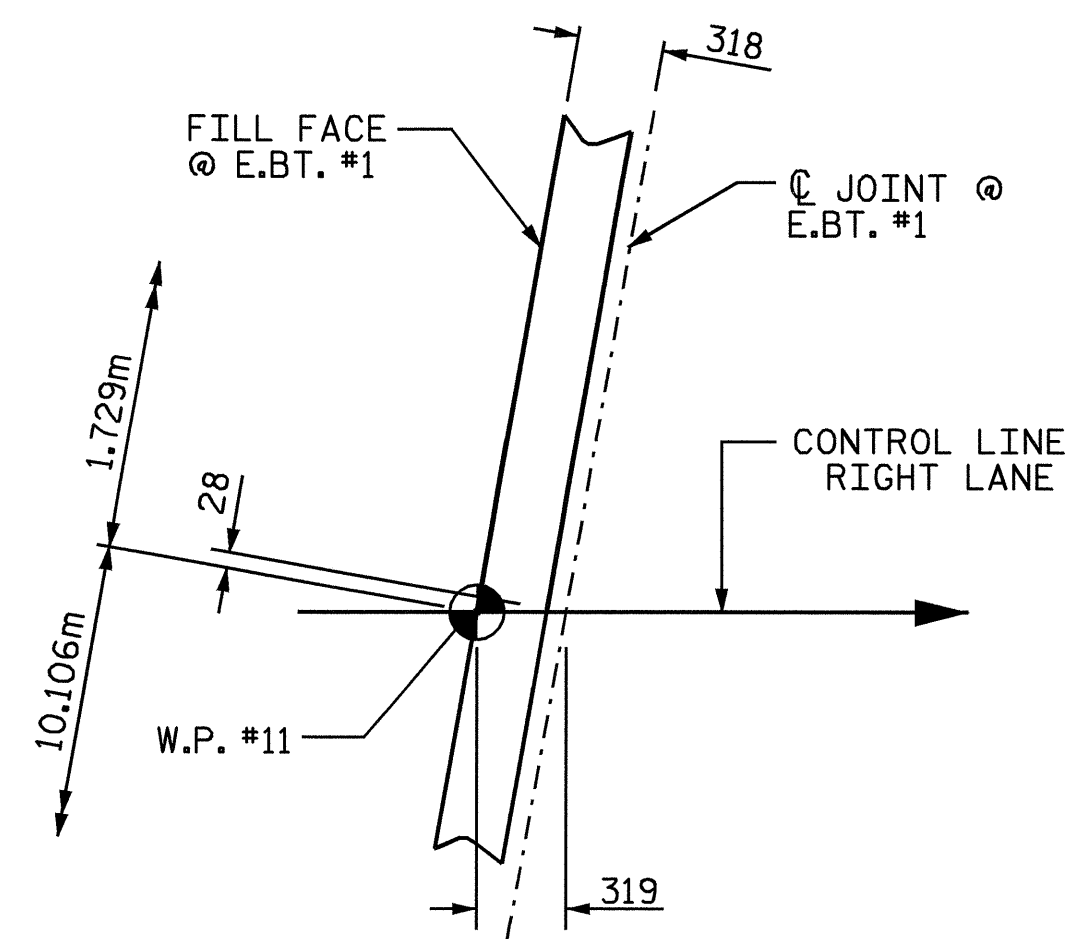

**DETAIL A**

PROJECT NO. R-2568B  
DAVIDSON COUNTY  
 STATION: 61+31.500 -L-

SHEET 1 OF 2

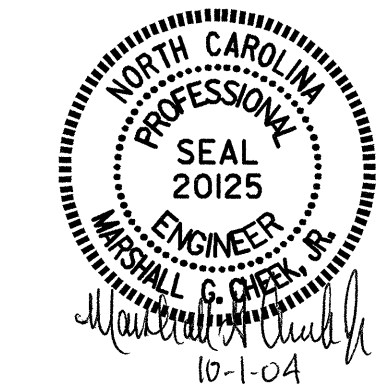

STATE OF NORTH CAROLINA  
 DEPARTMENT OF TRANSPORTATION  
 RALEIGH  
 SUPERSTRUCTURE  
 PLAN OF SPAN A & B  
 RIGHT LANE

DRAWN BY: QT NGUYEN DATE: 11-03  
 CHECKED BY: V.X. NGUYEN DATE: 7-04

REVISIONS						SHEET NO.	
NO.	BY:	DATE:	NO.	BY:	DATE:	S-39	
1			3			TOTAL SHEETS	
2			4			64	