


GRADE DATA

-3.500% +0.4200%

PI = 60+00.000 -L-
 EL. = 218.090
 VC = 200.00m


SECTION ALONG CONTROL LINE RIGHT LANE

SECTION THRU END BENTS AND BENT TAKEN @ RIGHT ANGLES
 UNCLASSIFIED STRUCTURE EXCAVATION

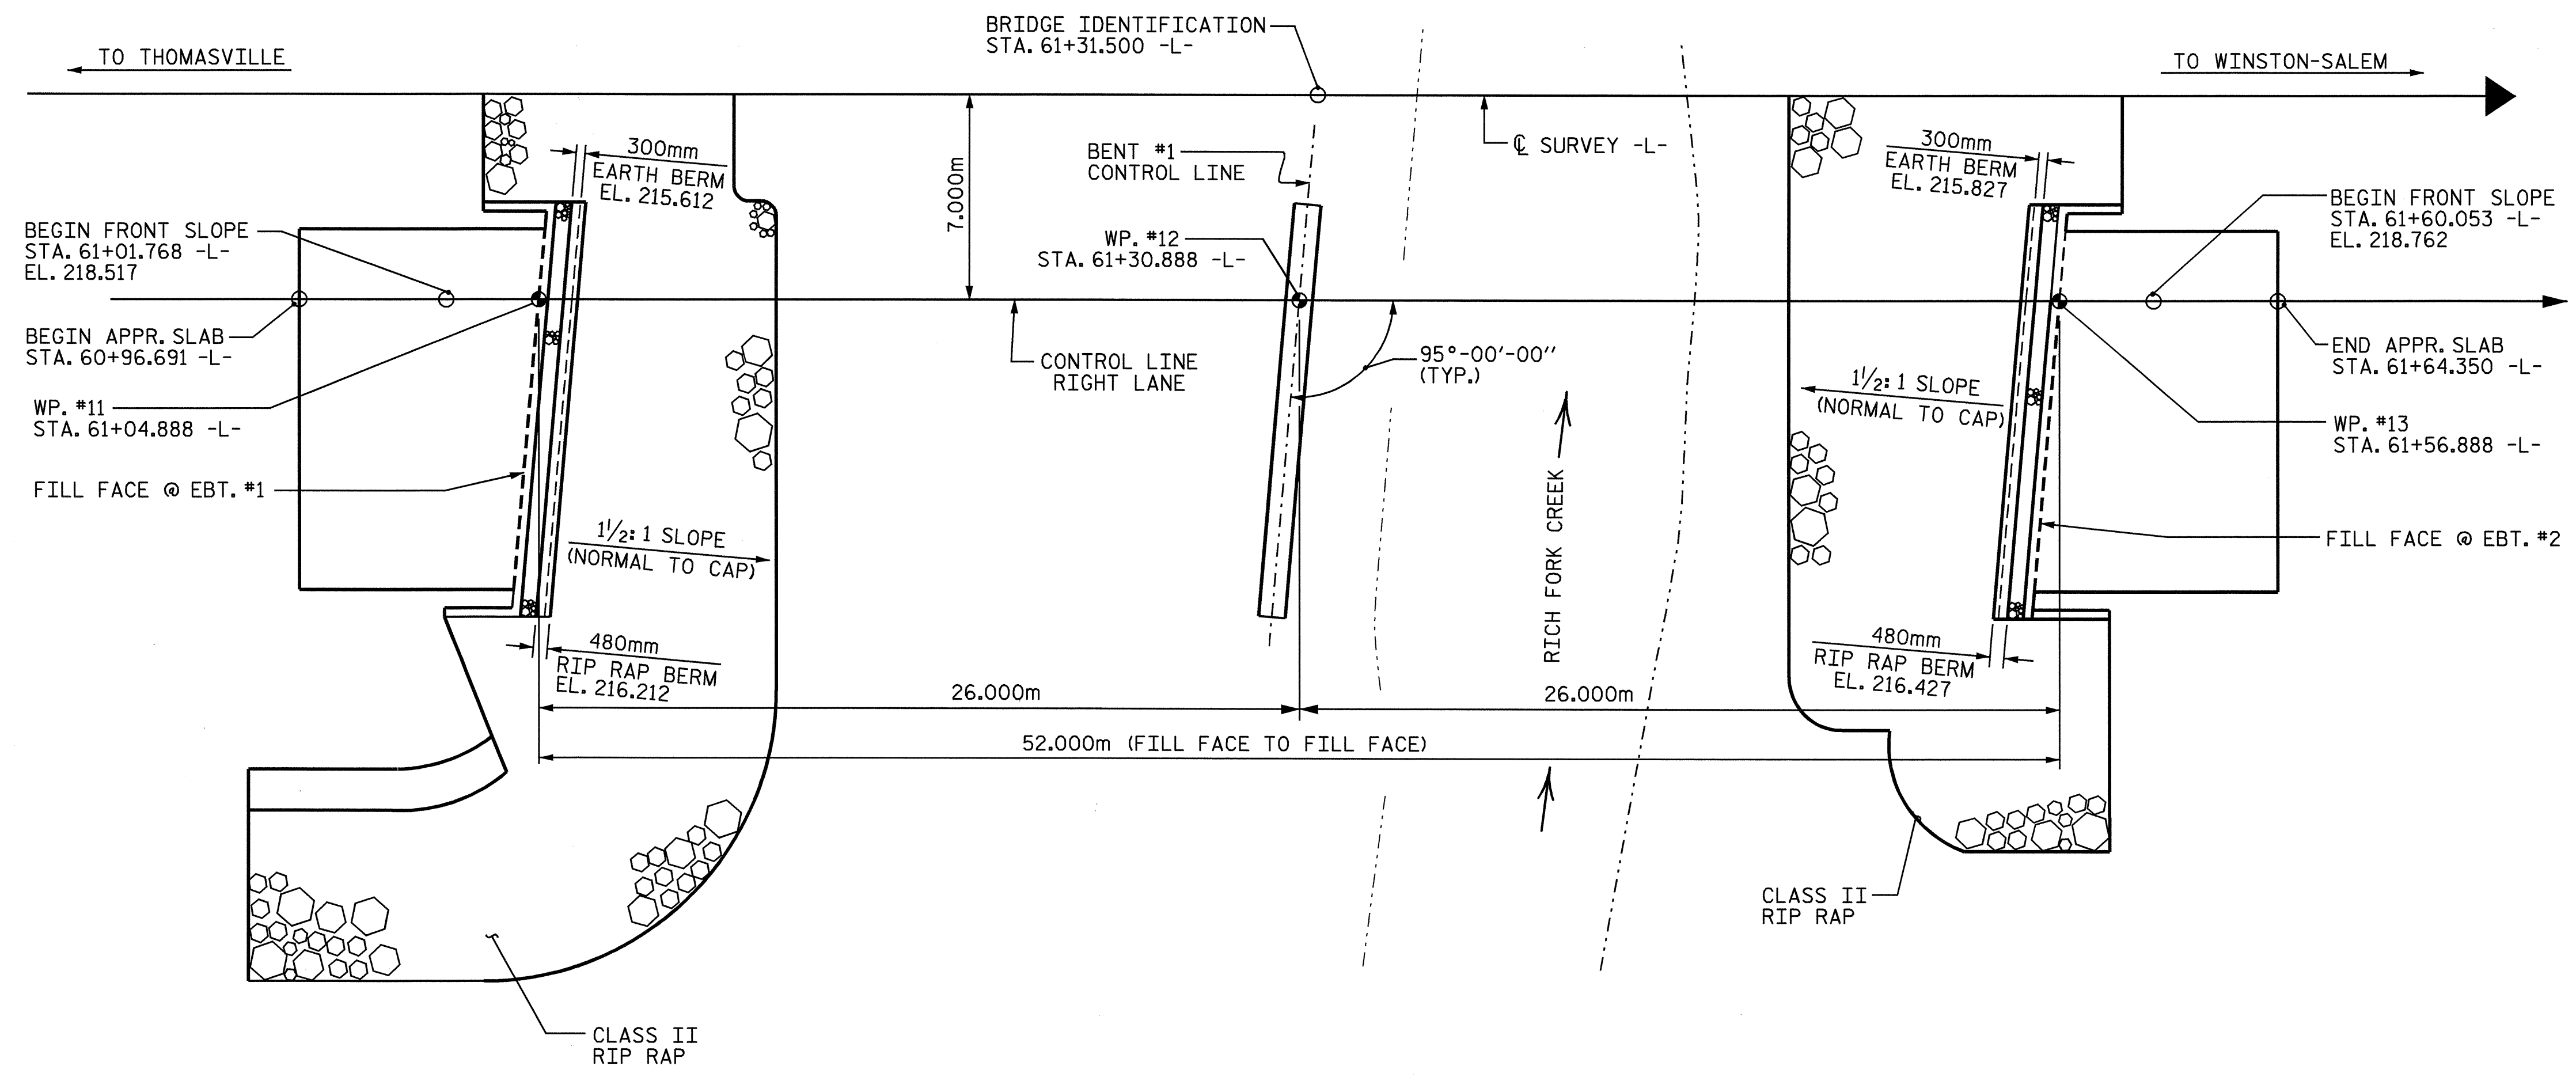

PLAN

(PILES AND COLUMNS ARE NOT SHOWN IN PLAN VIEW FOR CLARITY)

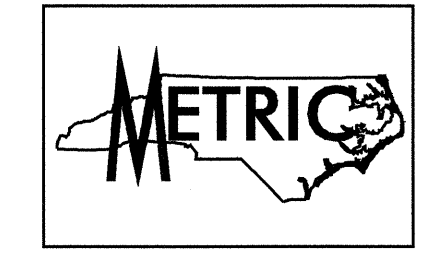

PROJECT NO. R-2568B
DAVIDSON COUNTY
 STATION: 61+31.500 -L-
 SHEET 1 OF 3 BRIDGE NO. 561

STATE OF NORTH CAROLINA
 DEPARTMENT OF TRANSPORTATION
 RALEIGH

GENERAL DRAWING
 BRIDGE OVER RICH FORK CREEK
 ON NC 109 BETWEEN
 SR 1800 AND SR 1798
 (RIGHT LANE)



Quang H. Nguyen 9-14-04

DRAWN BY: QT NGUYEN DATE: 3-04
 CHECKED BY: MG CHEEK DATE: 5-04

REVISIONS					SHEET NO.
NO.	BY:	DATE:	NO.	BY:	DATE:
1			3		
2			4		

TOTAL SHEETS: 64