


26.000m (W.P. #2 TO W.P. #3)

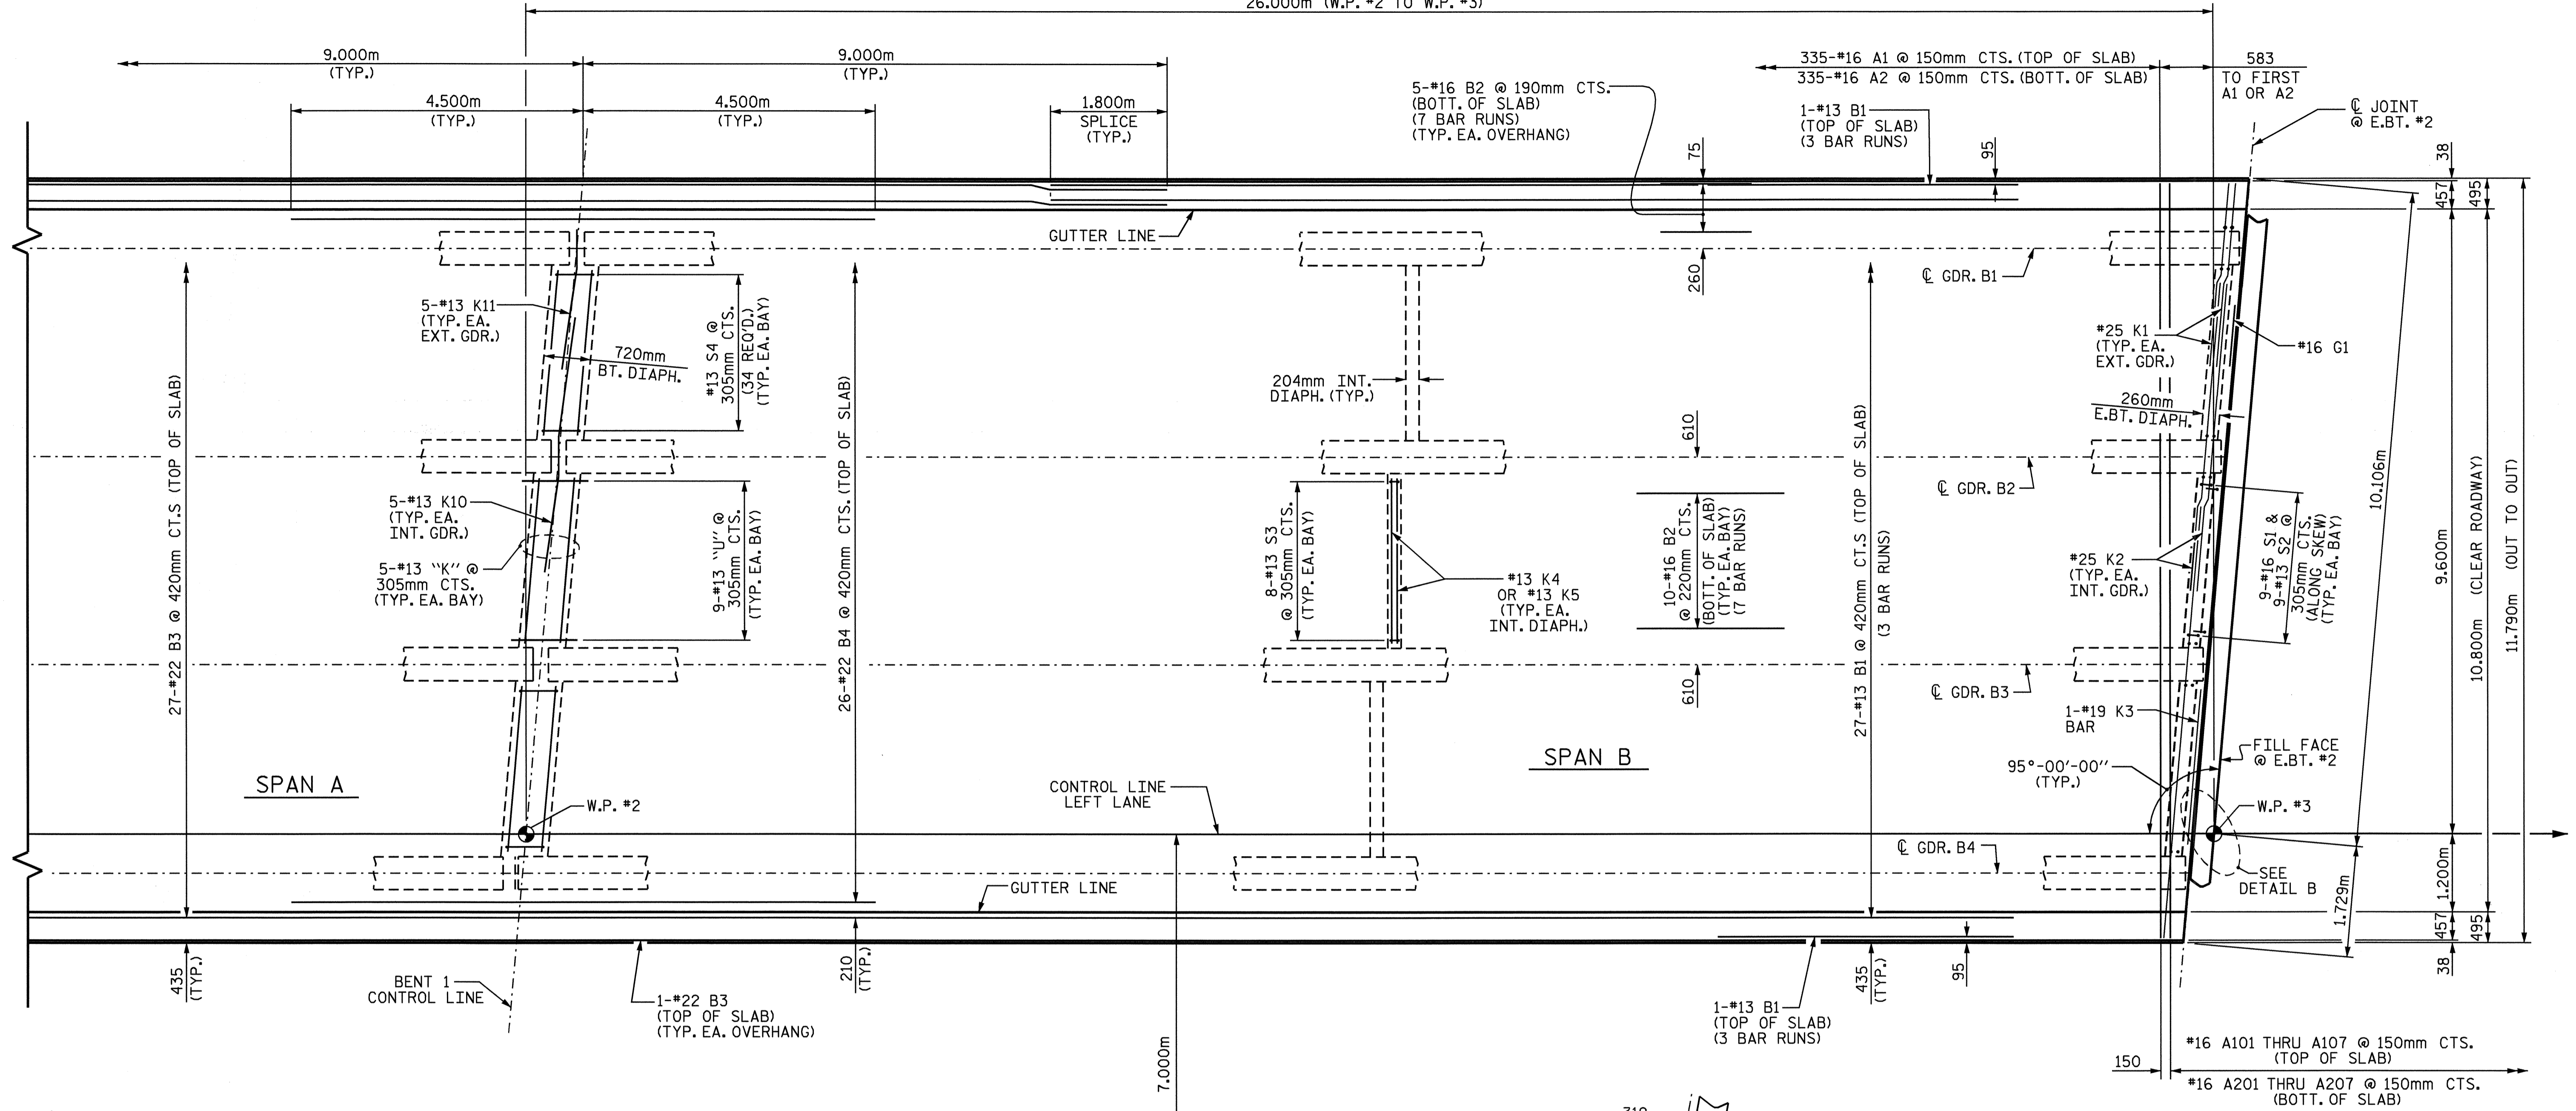


SPAN A

SPAN B

PLAN OF SPAN A & B

FOR LOCATION OF TRANSVERSE CONSTRUCTION JOINT AND POURING SEQUENCE, SEE "SUPERSTRUCTURE BILL OF MATERIAL".

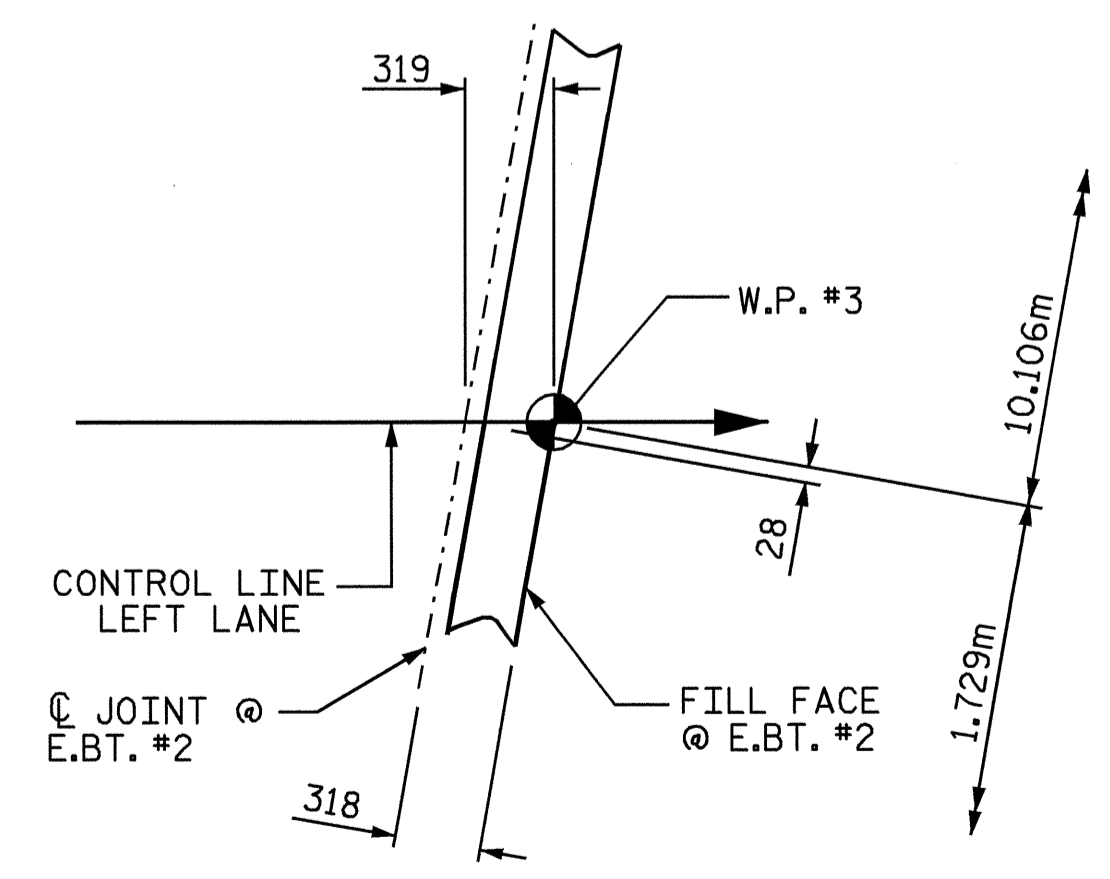

DETAIL B



PROJECT NO. R-2568B  
 DAVIDSON COUNTY  
 STATION: 61+31.500 -L-

SHEET 2 OF 2

STATE OF NORTH CAROLINA  
 DEPARTMENT OF TRANSPORTATION  
 RALEIGH  
 SUPERSTRUCTURE  
 PLAN OF SPAN A & B  
 LEFT LANE

DRAWN BY: QT NGUYEN DATE: 11-03  
 CHECKED BY: V.X. NGUYEN DATE: 7-04

01-OCT-2004 10:55  
 W:\sduady\2568b\Final plans\2568blps.dgn  
 clewis

REVISIONS						SHEET NO.	
NO.	BY:	DATE:	NO.	BY:	DATE:	S-8	
1			3			TOTAL SHEETS	
2			4			64	

STR. #1