


SOIL TEST RESULTS

SAMPLE NO.	S-13	OFFSET 2.0M LT.	STATION 32+20	DEPTH INTERVAL 0.00-1.50	AASHTO CLASS. A-4(0)	L.L. 28	P.L.I. 7	C. SAND 34.0	F. SAND 29.3	SILT 16.6	CLAY 20.1	% BY WEIGHT			% PASSING SIEVES			% MOISTURE ORGANIC		% ORGANIC	
												CL	FC	PL	40	200	40	75	96	40	75

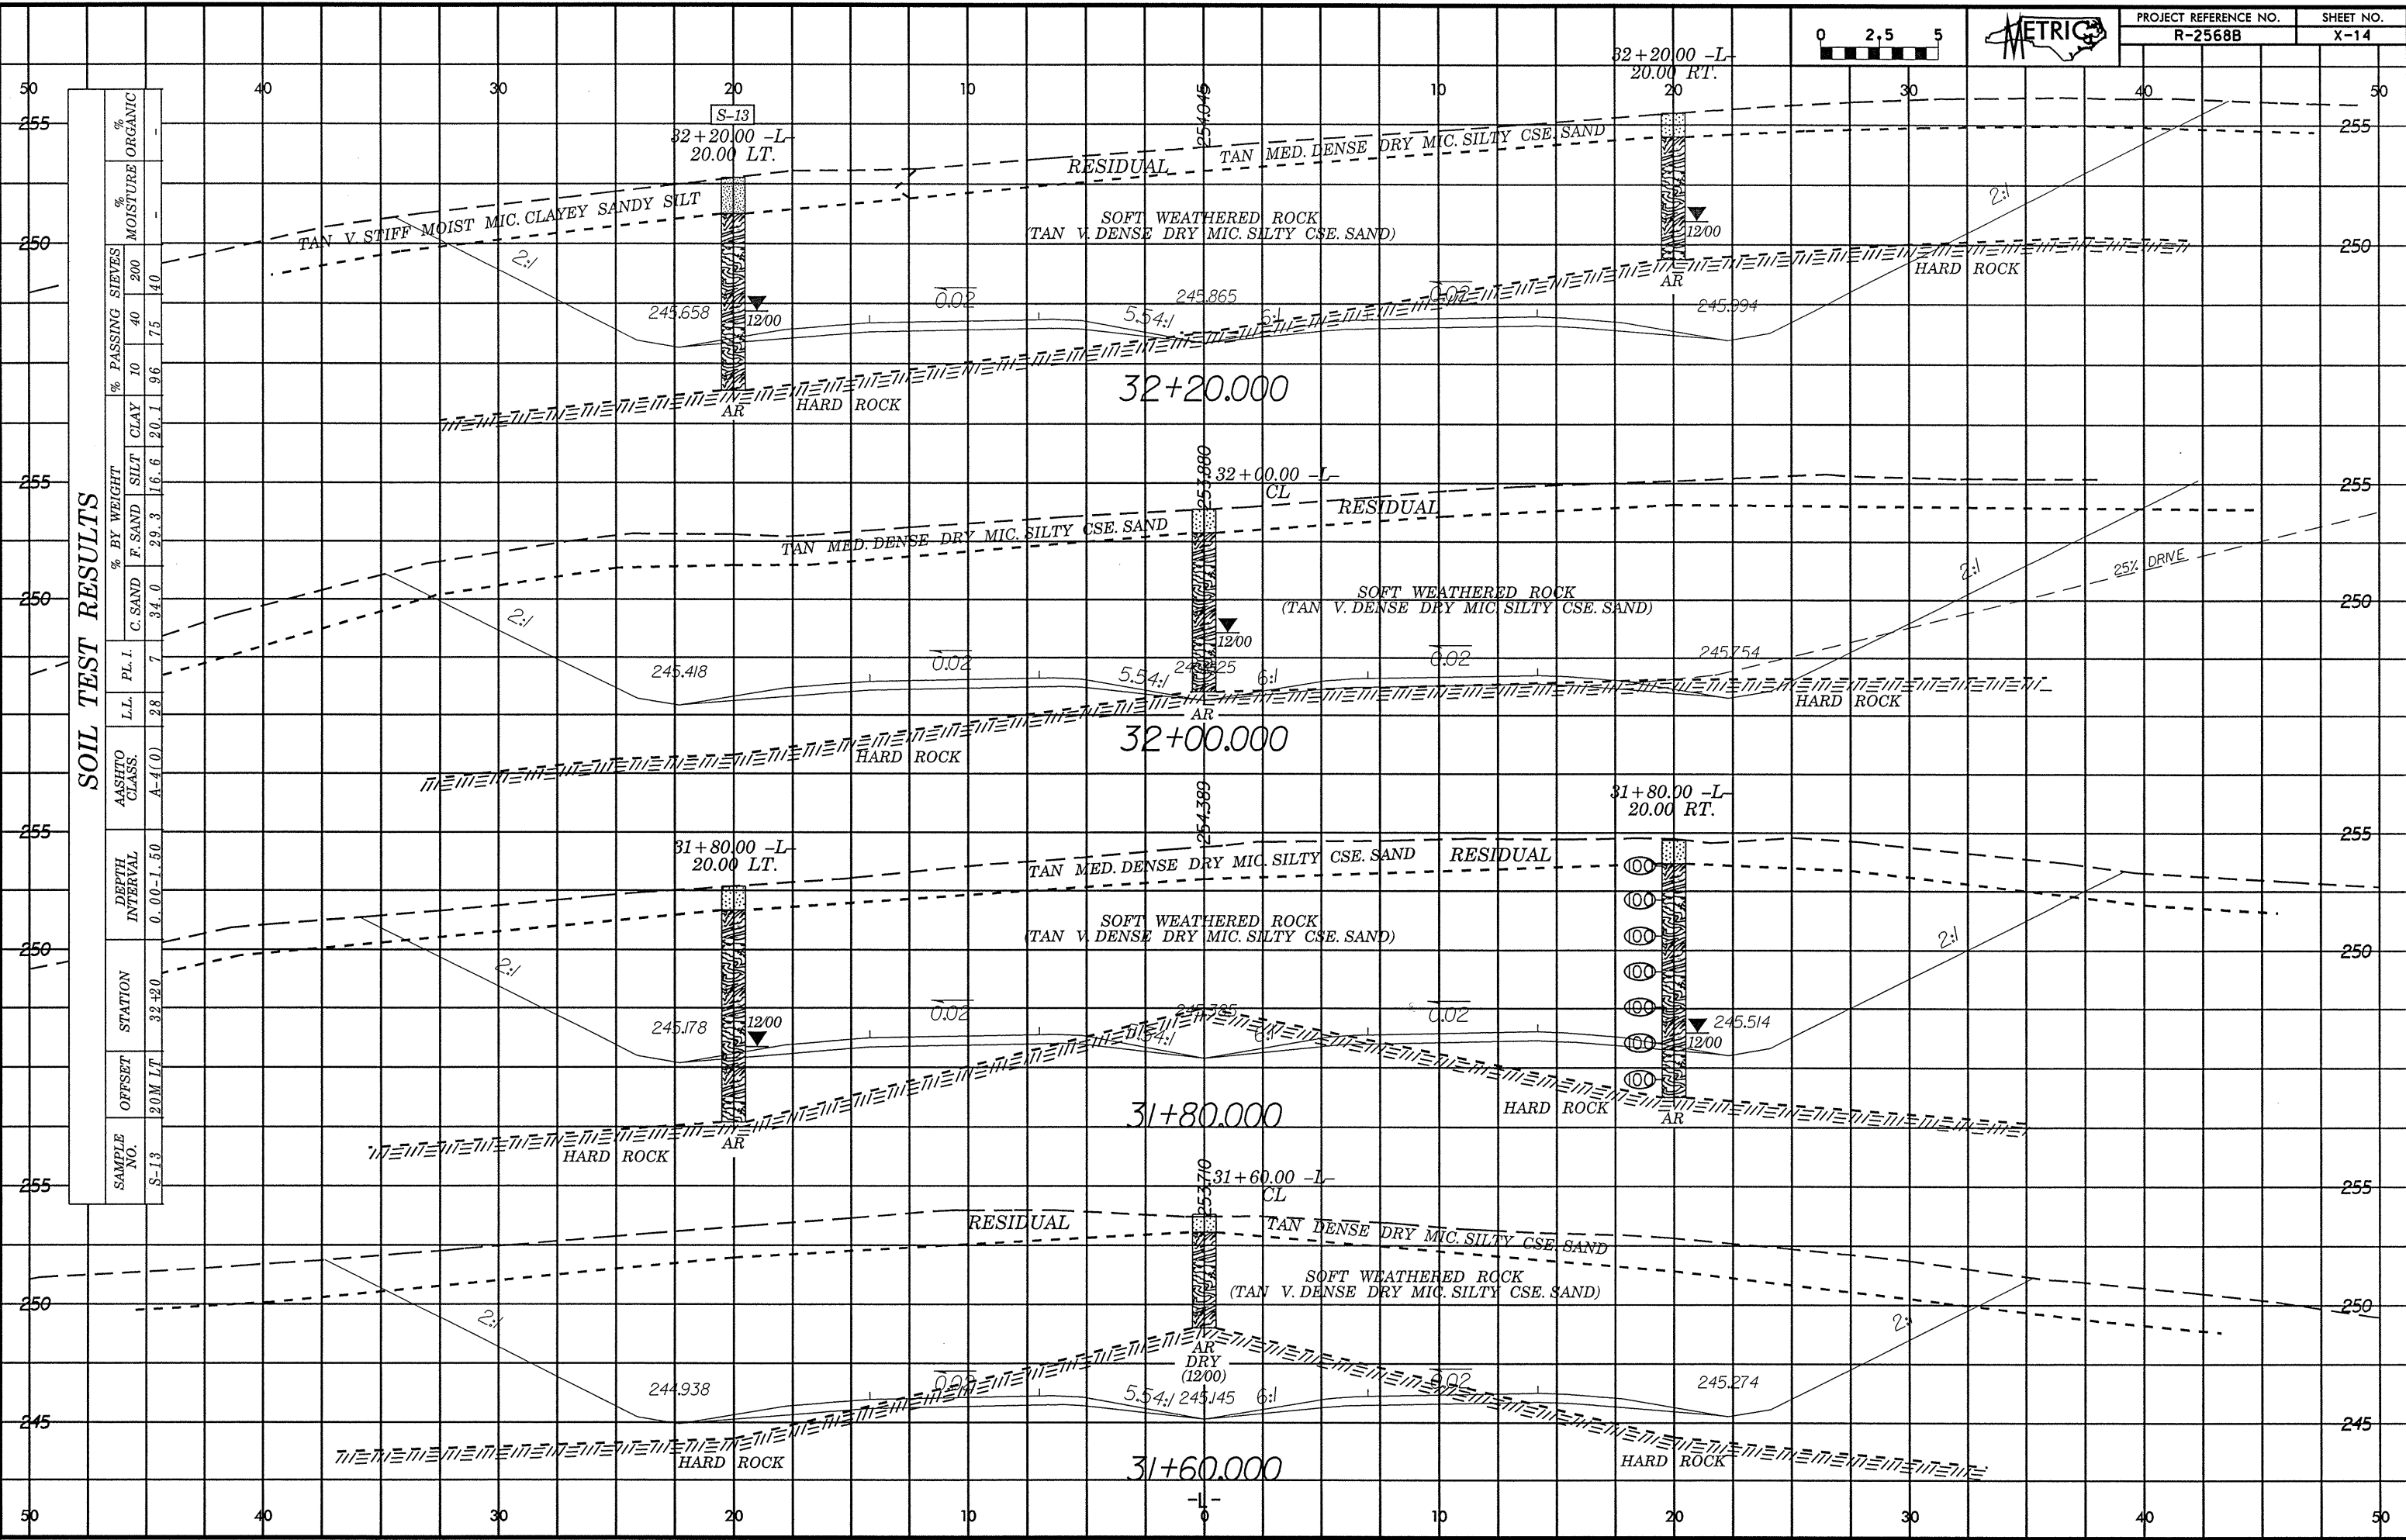

***** SYSTEM TIME *****
***** 00/00/00 *****
***** 00:00 *****
***** USER NAME *****