
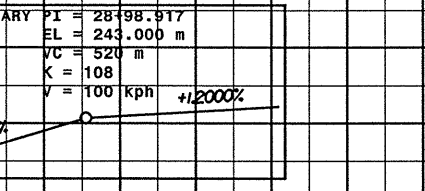


BM #5 - RR SPIKE IN BASE OF 275 mm PECAN TREE
 R-2568A -L- 22+95.709, 35.973 m LT.
 EL. = 219.990

FOR -LTLNI- PLAN VIEW
 SEE SHEET 5

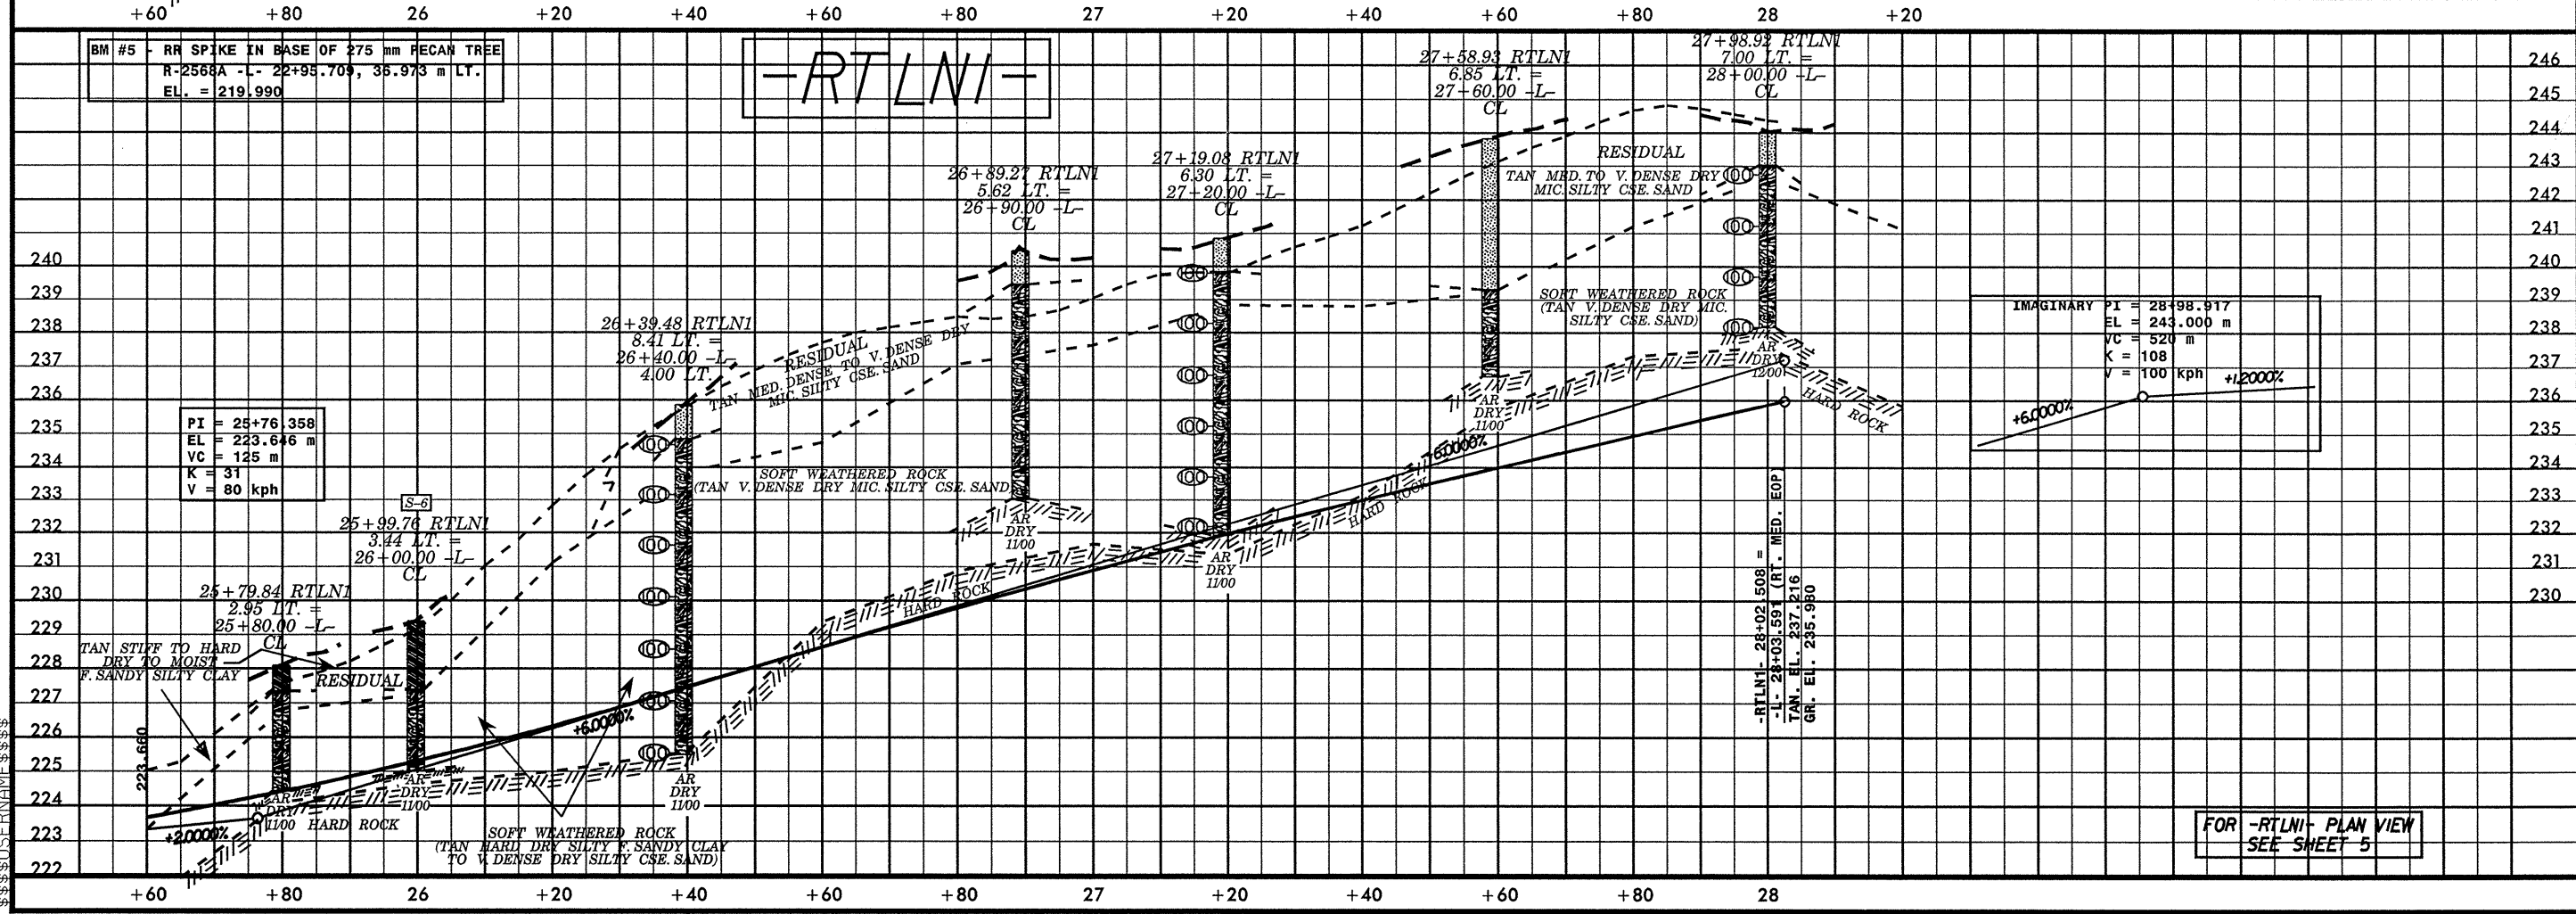

BM #5 - RR SPIKE IN BASE OF 275 mm PECAN TREE
 R-2568A -L- 22+95.709, 35.973 m LT.
 EL. = 219.990

FOR -RTLNI- PLAN VIEW
 SEE SHEET 5

\$\$\$\$\$SYTIME\$\$\$\$\$
 \$\$\$\$\$\$DGN\$\$\$\$\$
 \$\$\$\$\$\$FRNAM\$\$\$\$\$