

METRIC

5 0 10



CONST. REV.

R/W REV.

PROJECT REFERENCE NO.	R-2568B	SHEET NO.	23
R/W SHEET NO.	23	ROADWAY DESIGN ENGINEER	HYDRAULICS ENGINEER
PRELIMINARY PLANS DO NOT USE FOR CONSTRUCTION		INCOMPLETE PLANS DO NOT USE FOR R/W ACQUISITION	

-YII-

PI Sta. 10+37.333 Δ = 2° 53' 01.5" (LT) L = 74.650 T = 37.333 R = 1,483.196 S.E. = VAR.	PI Sta. 11+12.831 Δ = 14° 44' 57.0" (LT) L = 75.939 T = 38.181 R = 295.000 S.E. = 0.06 R.O. = 48	PI Sta. 12+44.647 Δ = 25° 14' 31.2" (RT) L = 70.489 T = 35.826 R = 160.000 S.E. = 0.06 R.O. = 42
--	--	--

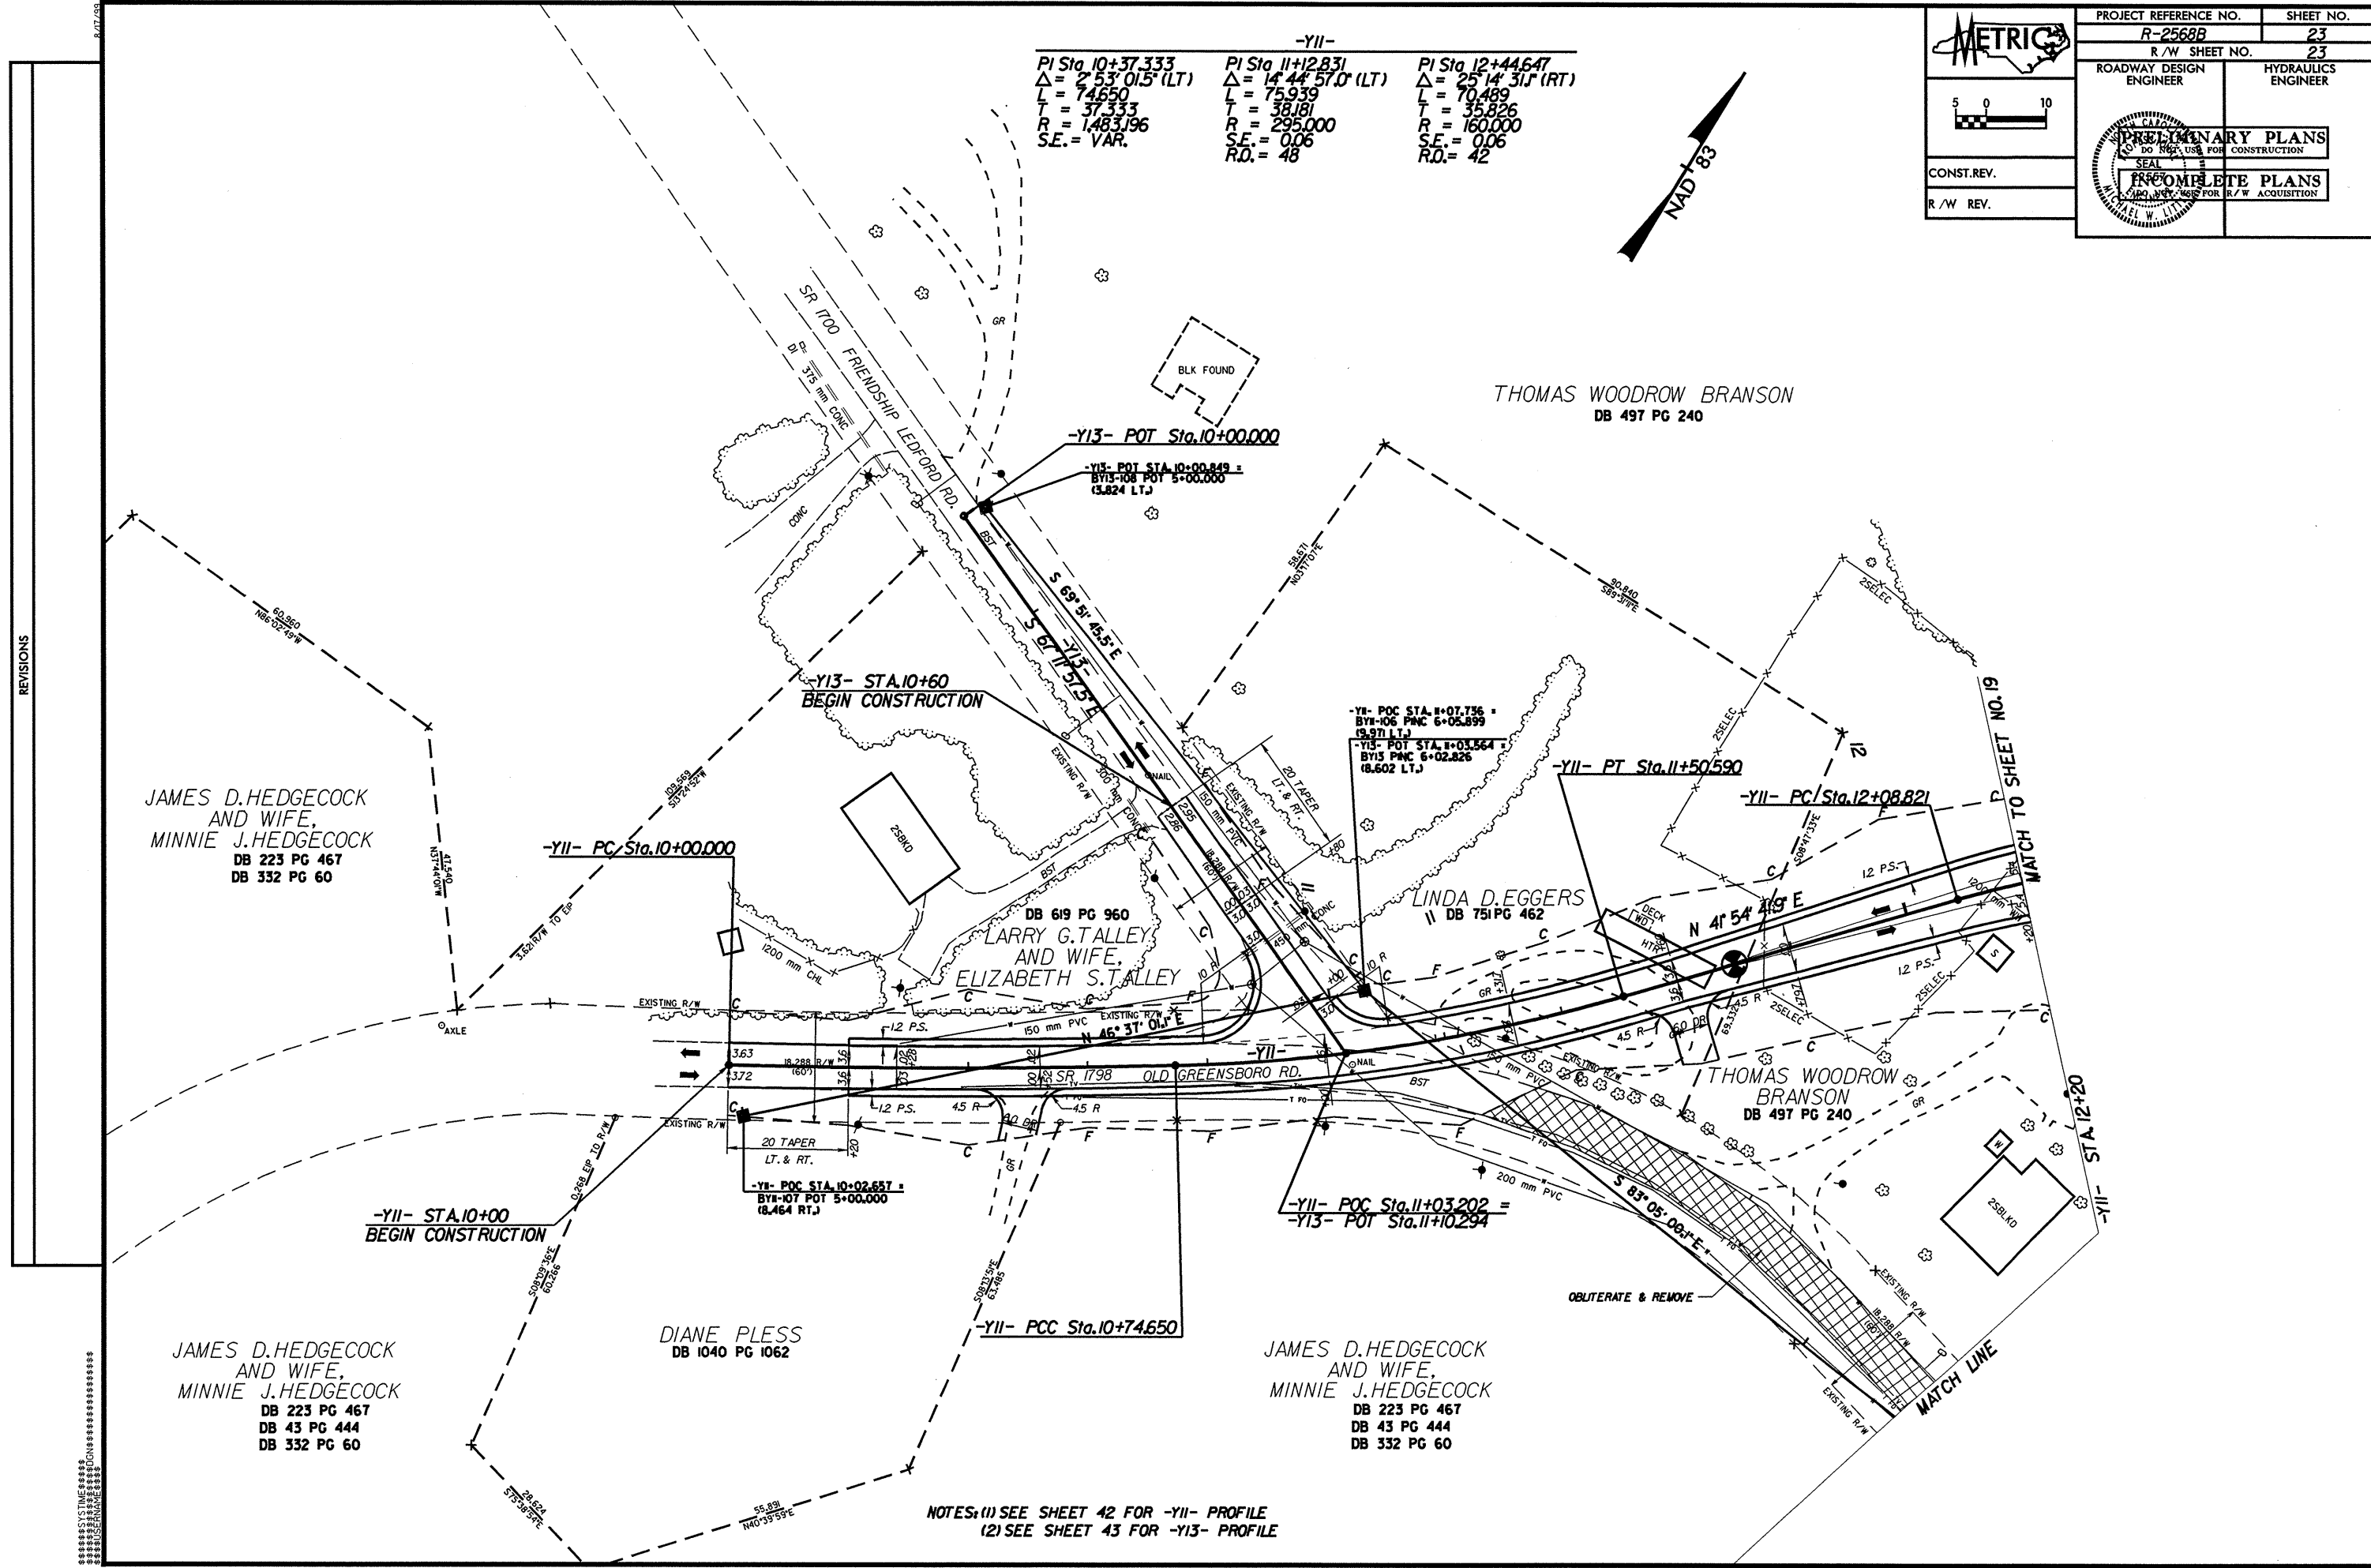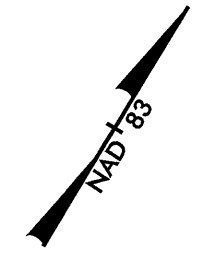

REVISIONS

NOTES: (1) SEE SHEET 42 FOR -YII- PROFILE
(2) SEE SHEET 43 FOR -YI3- PROFILE

*****SYSTIME*****