


6/10/98

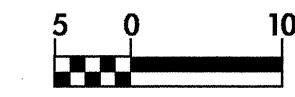


PROJECT REFERENCE NO. R-2568B SHEET NO. 39

ROADWAY DESIGN ENGINEER SEAL 22557 HYDRAULICS ENGINEER SEAL 22100




CONST.REV.

R /W REV.

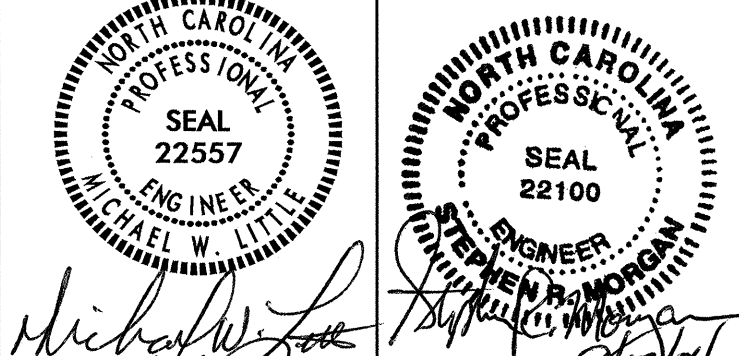

-YI-

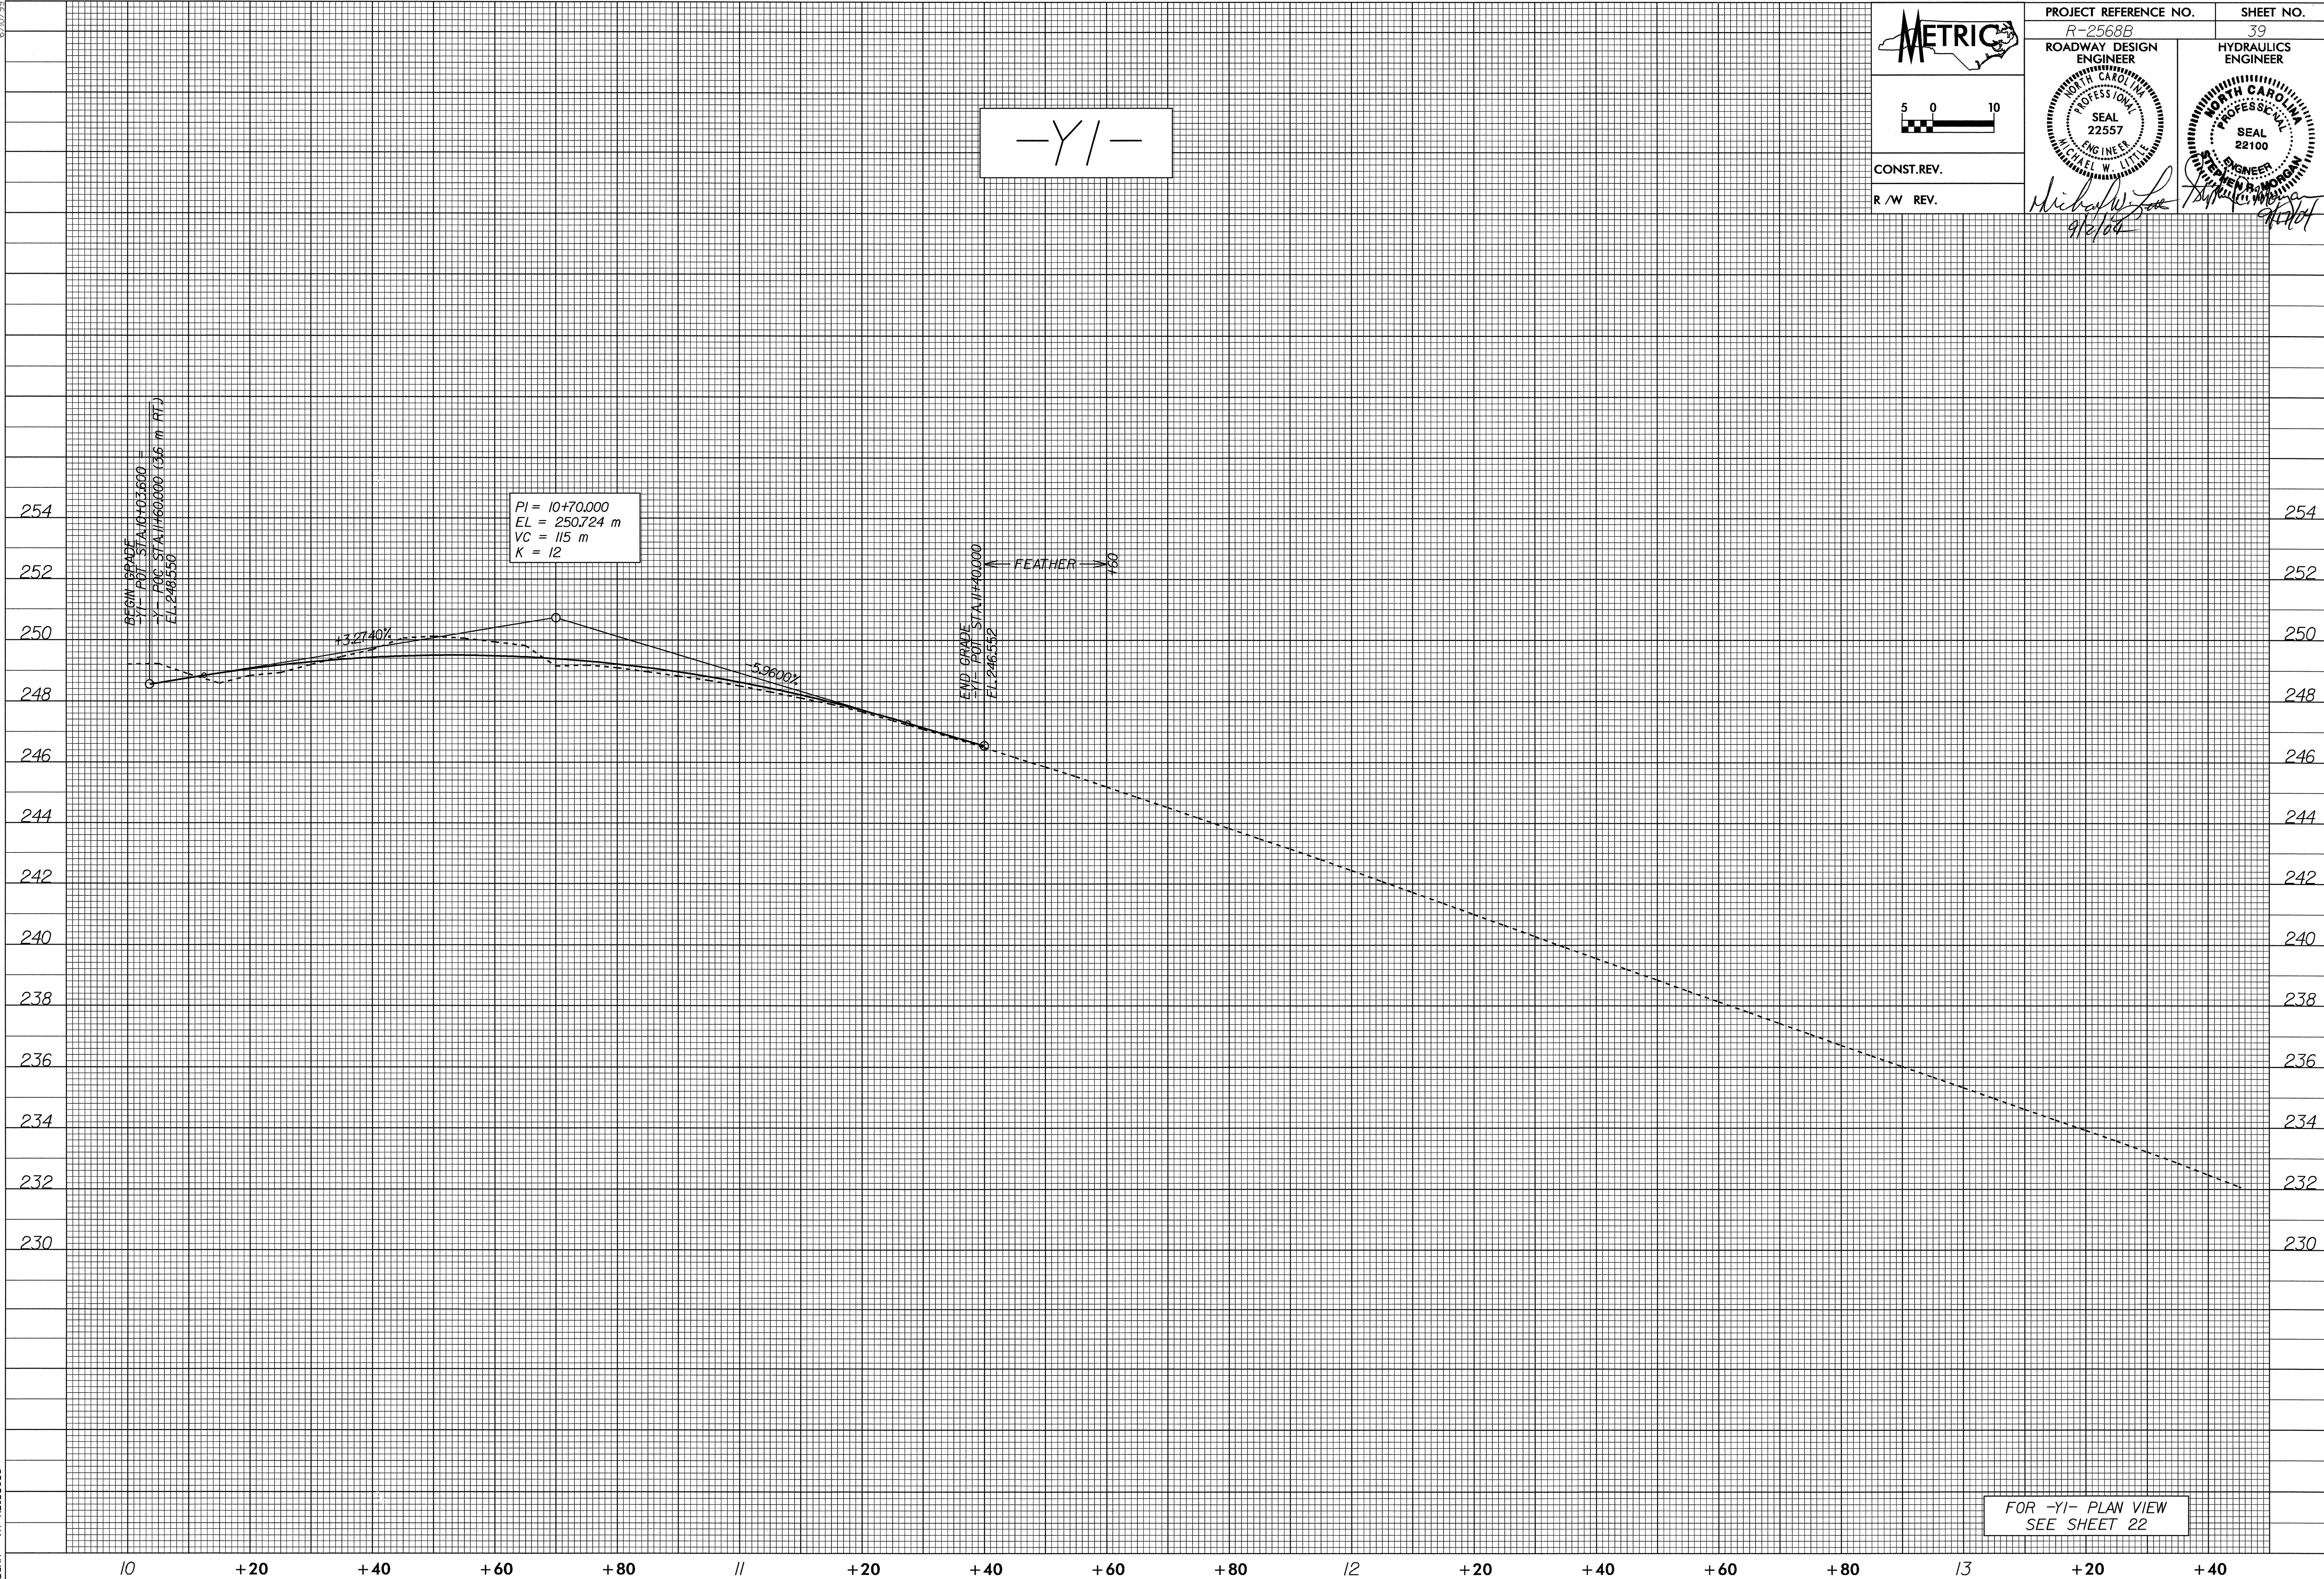

26-JUL-2004 15:48 RWD\mm AT R-2568B\2568B-p1

FOR -YI- PLAN VIEW SEE SHEET 22