
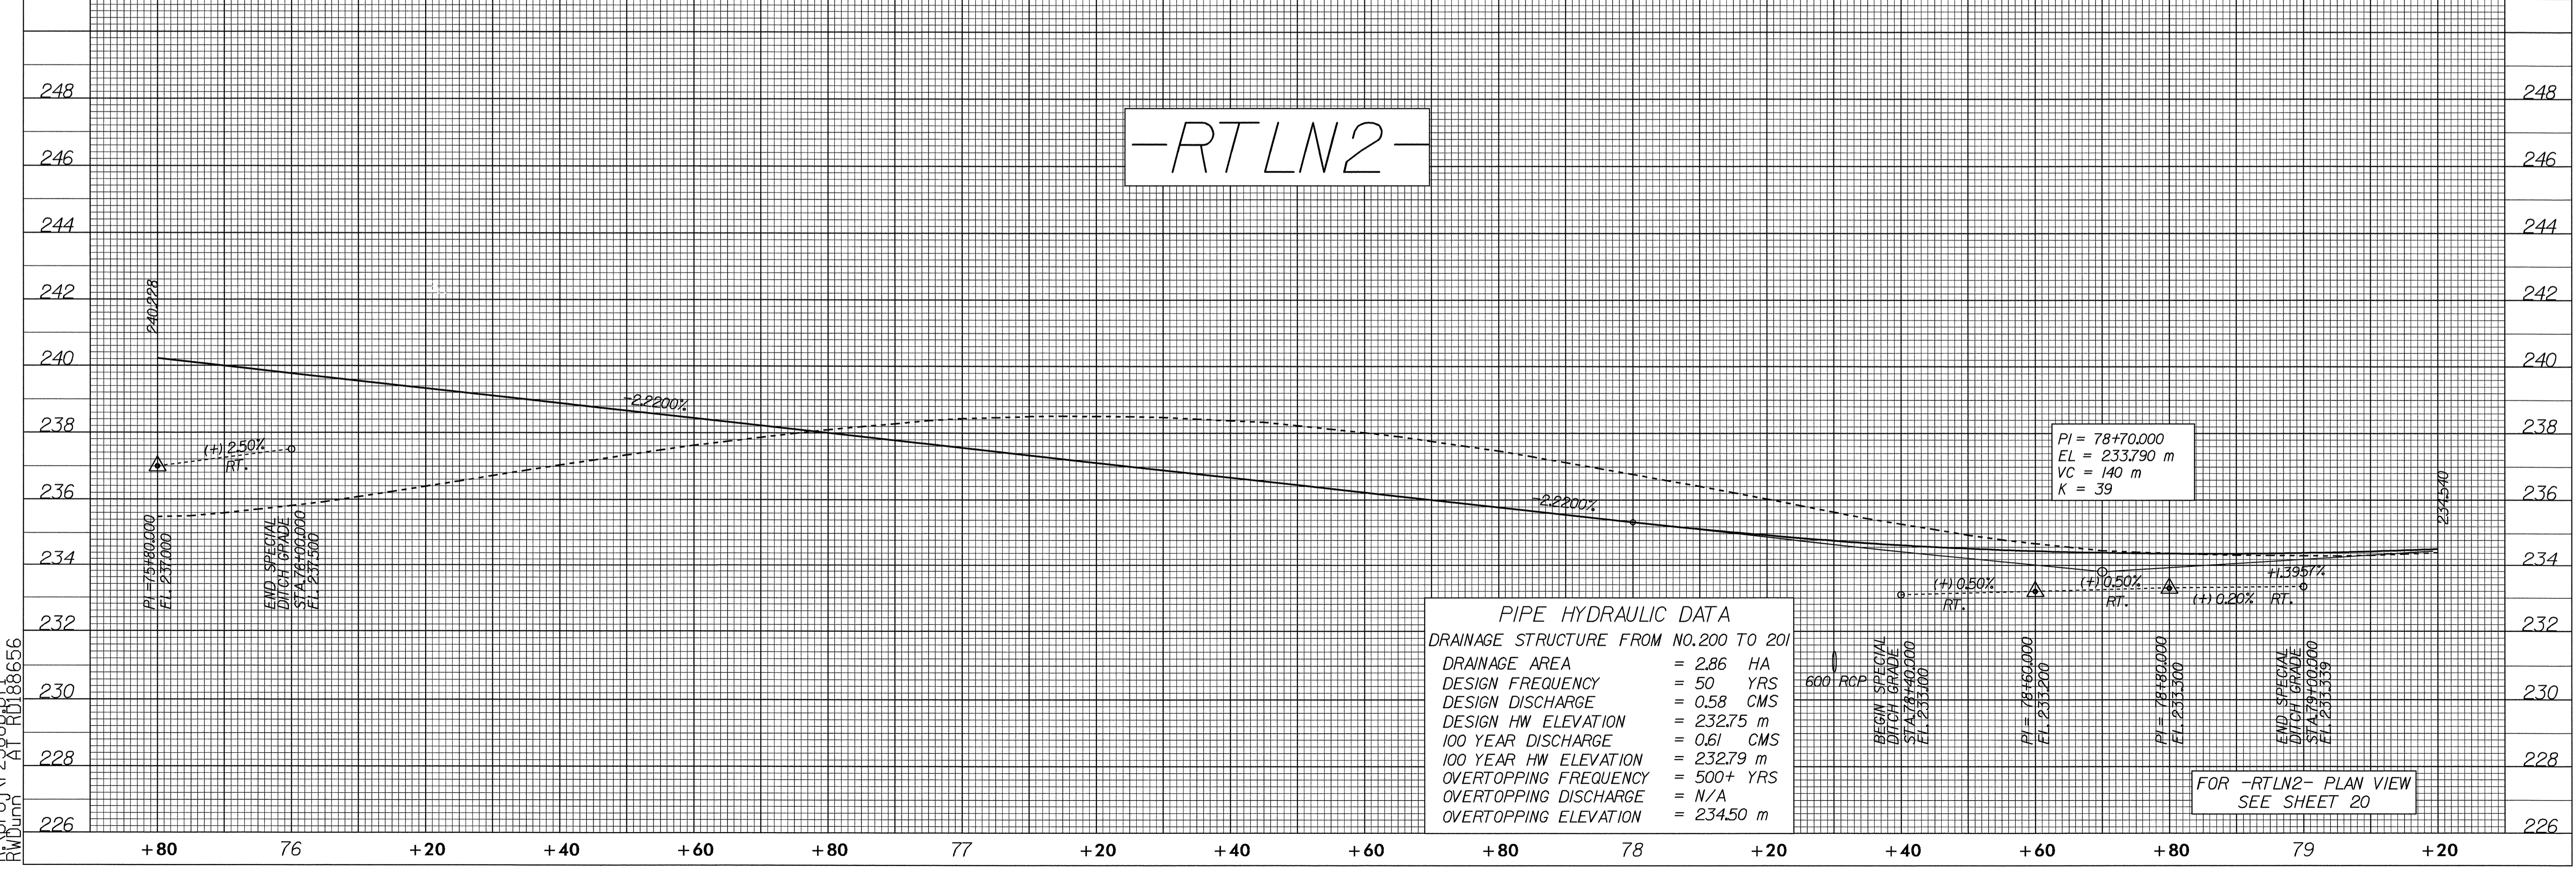


5 0 10

CONST. REV.
R / W REV.

PROJECT REFERENCE NO. R-2568B	SHEET NO. 36
ROADWAY DESIGN ENGINEER	HYDRAULICS ENGINEER

Michael W. Little
9/2/04

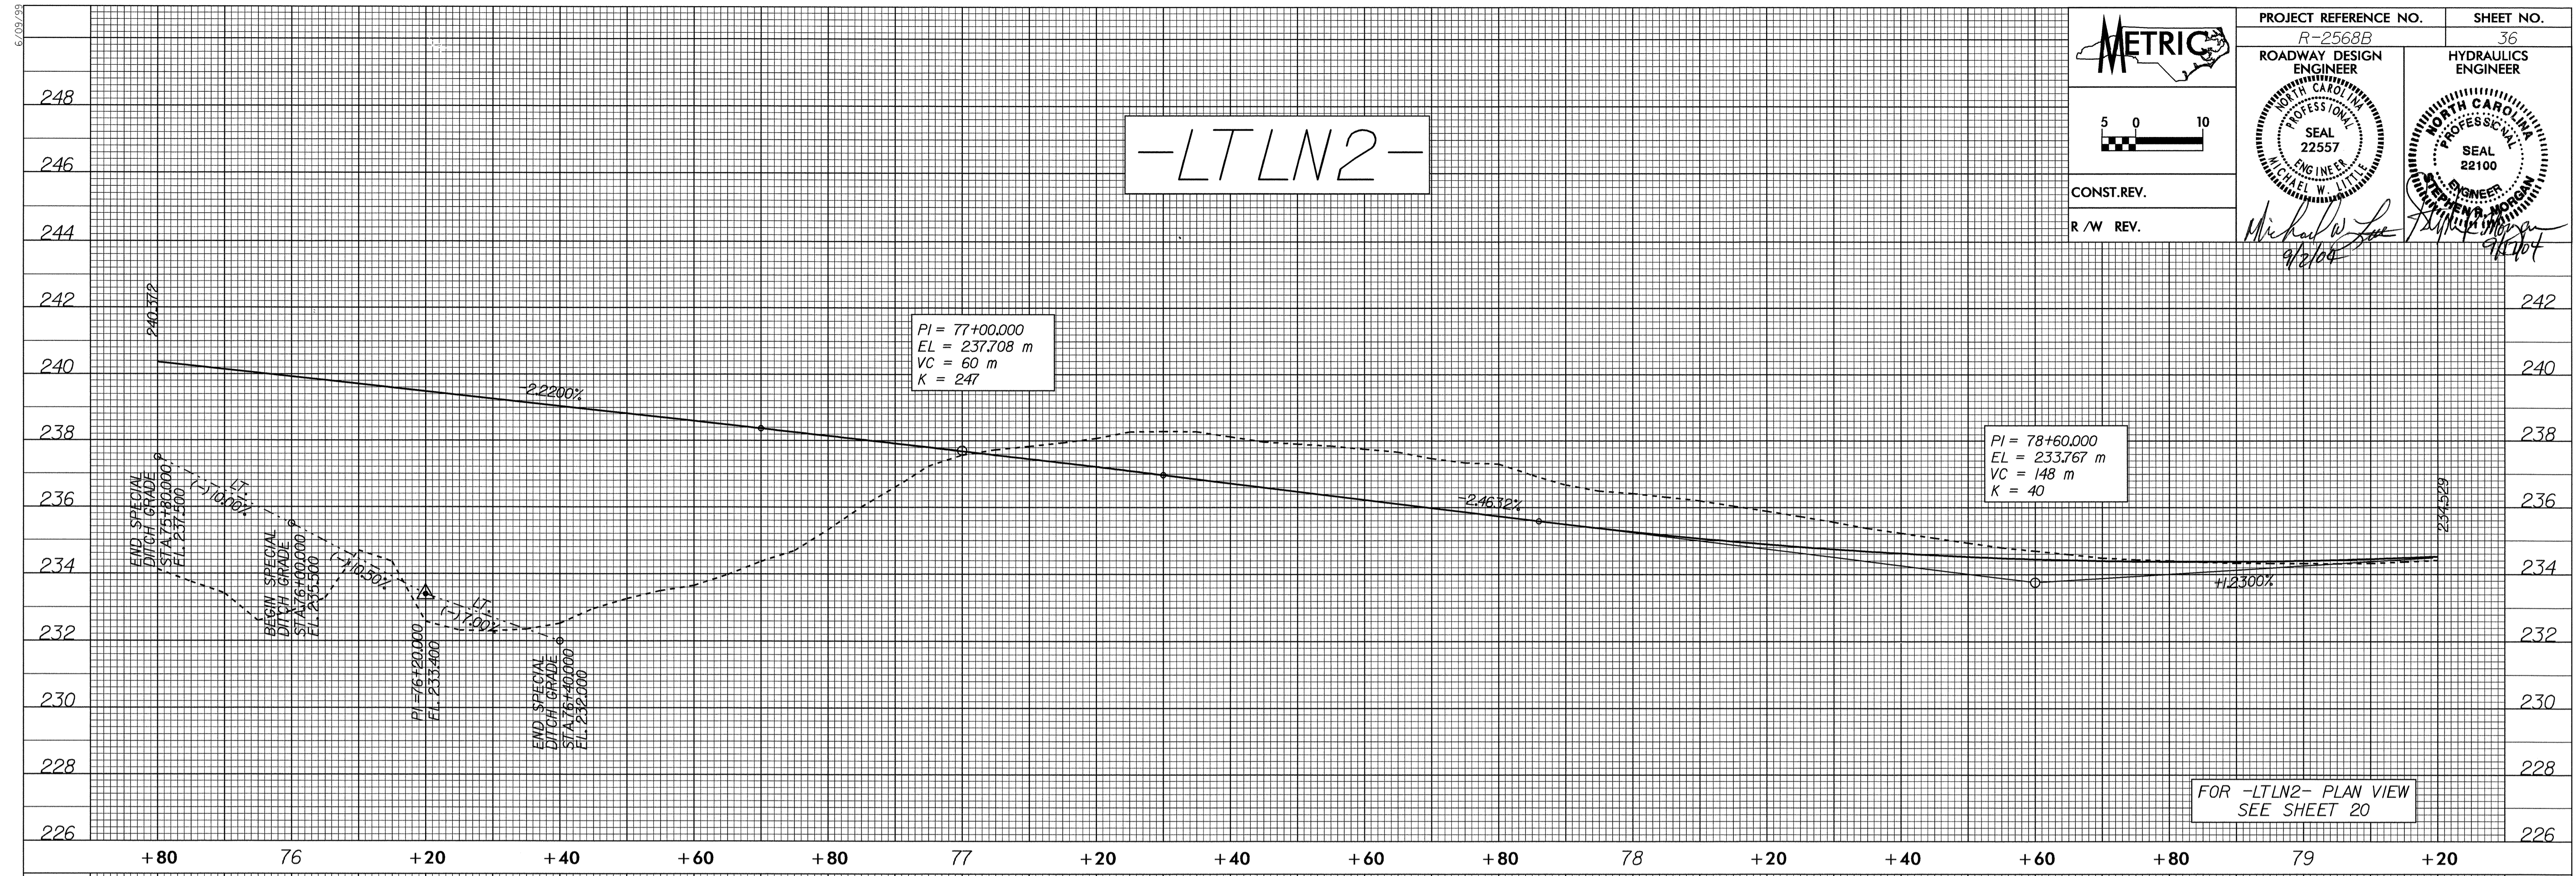

05-AUG-2004 11:06
 R:\proj\2568B\fl
 RWDunn AT RD188656