

5/09/05

METRIC

5 0 10

CONST. REV.

R / W REV.

PROJECT REFERENCE NO. R-2568B

SHEET NO. 31

ROADWAY DESIGN ENGINEER



HYDRAULICS ENGINEER

SEAL 22557

SEAL 22100

MICHAEL LITTLE

DAVID R. MORGAN

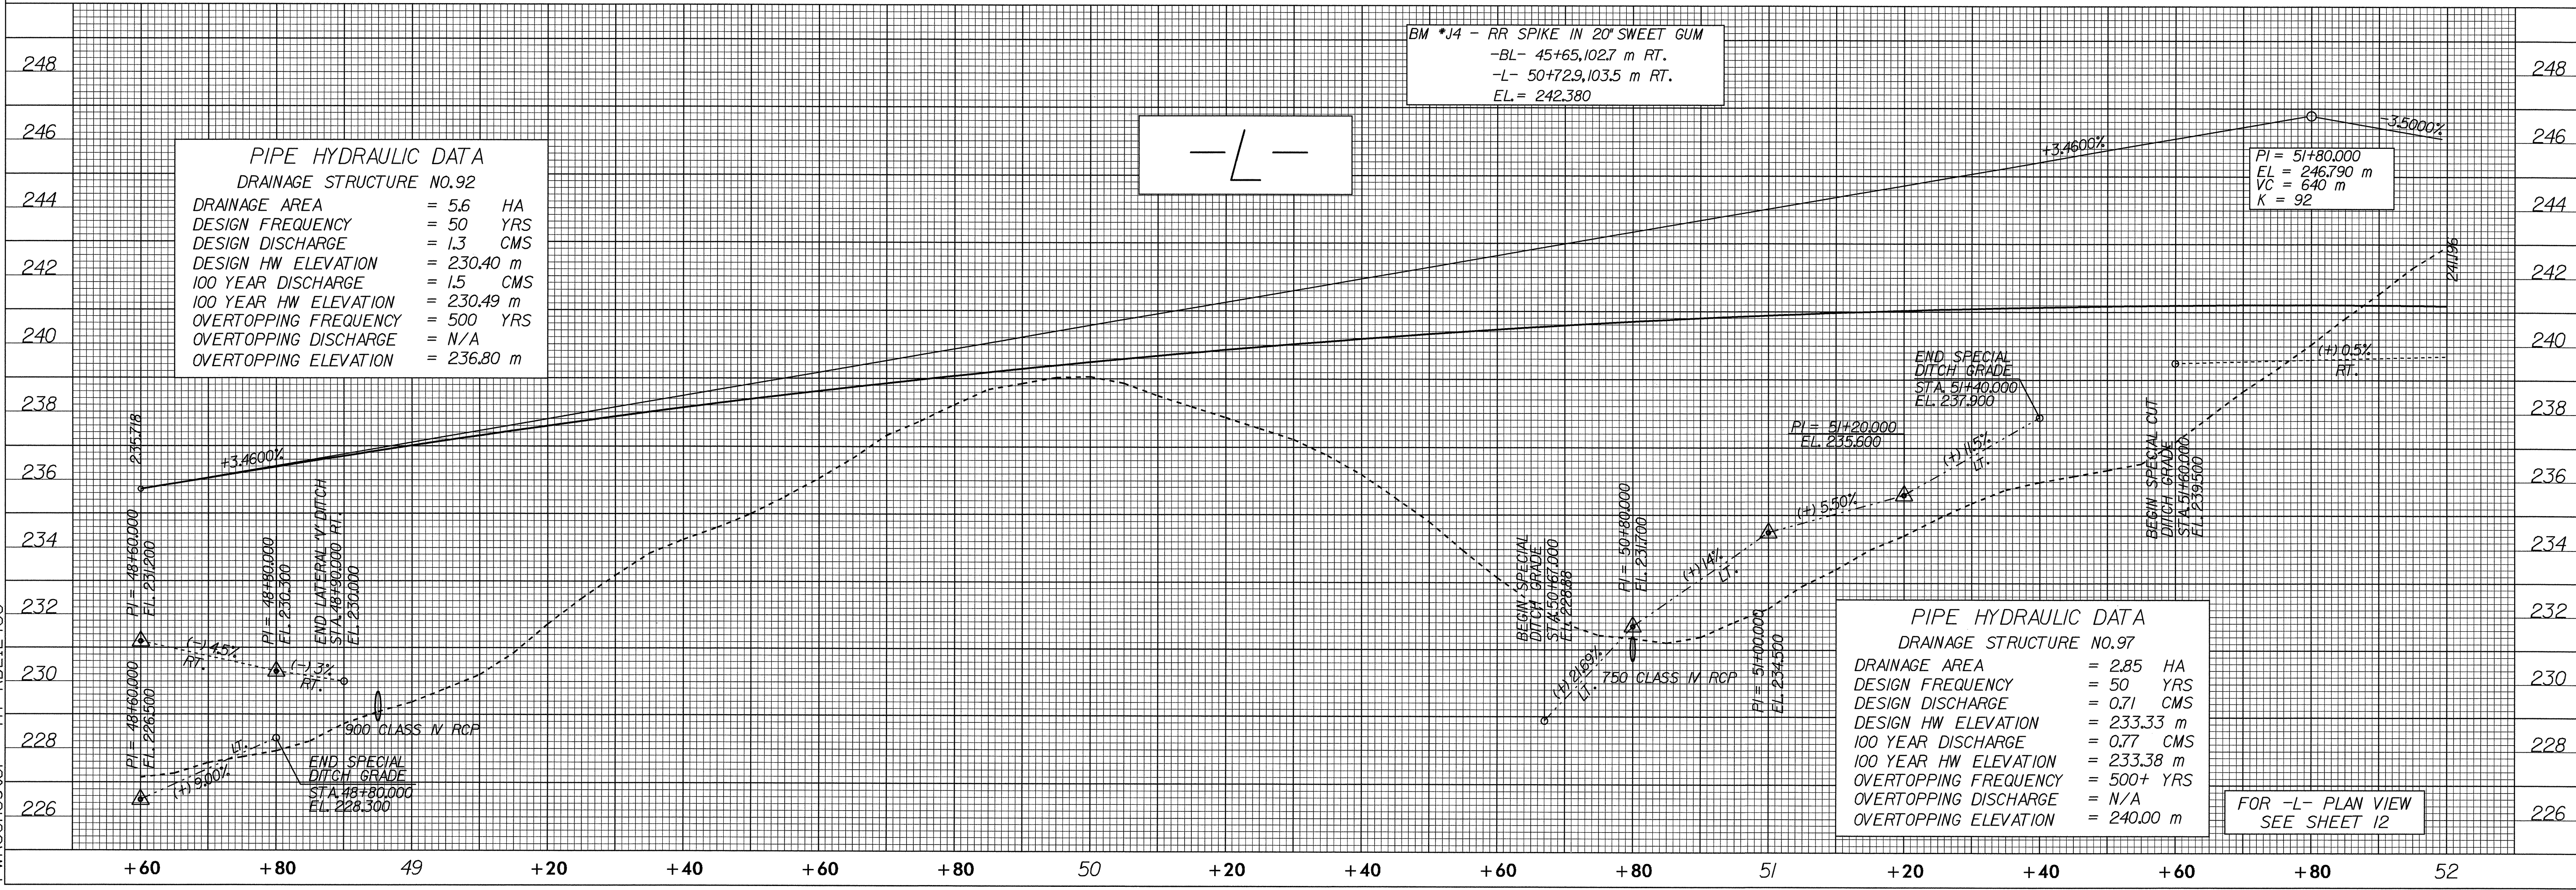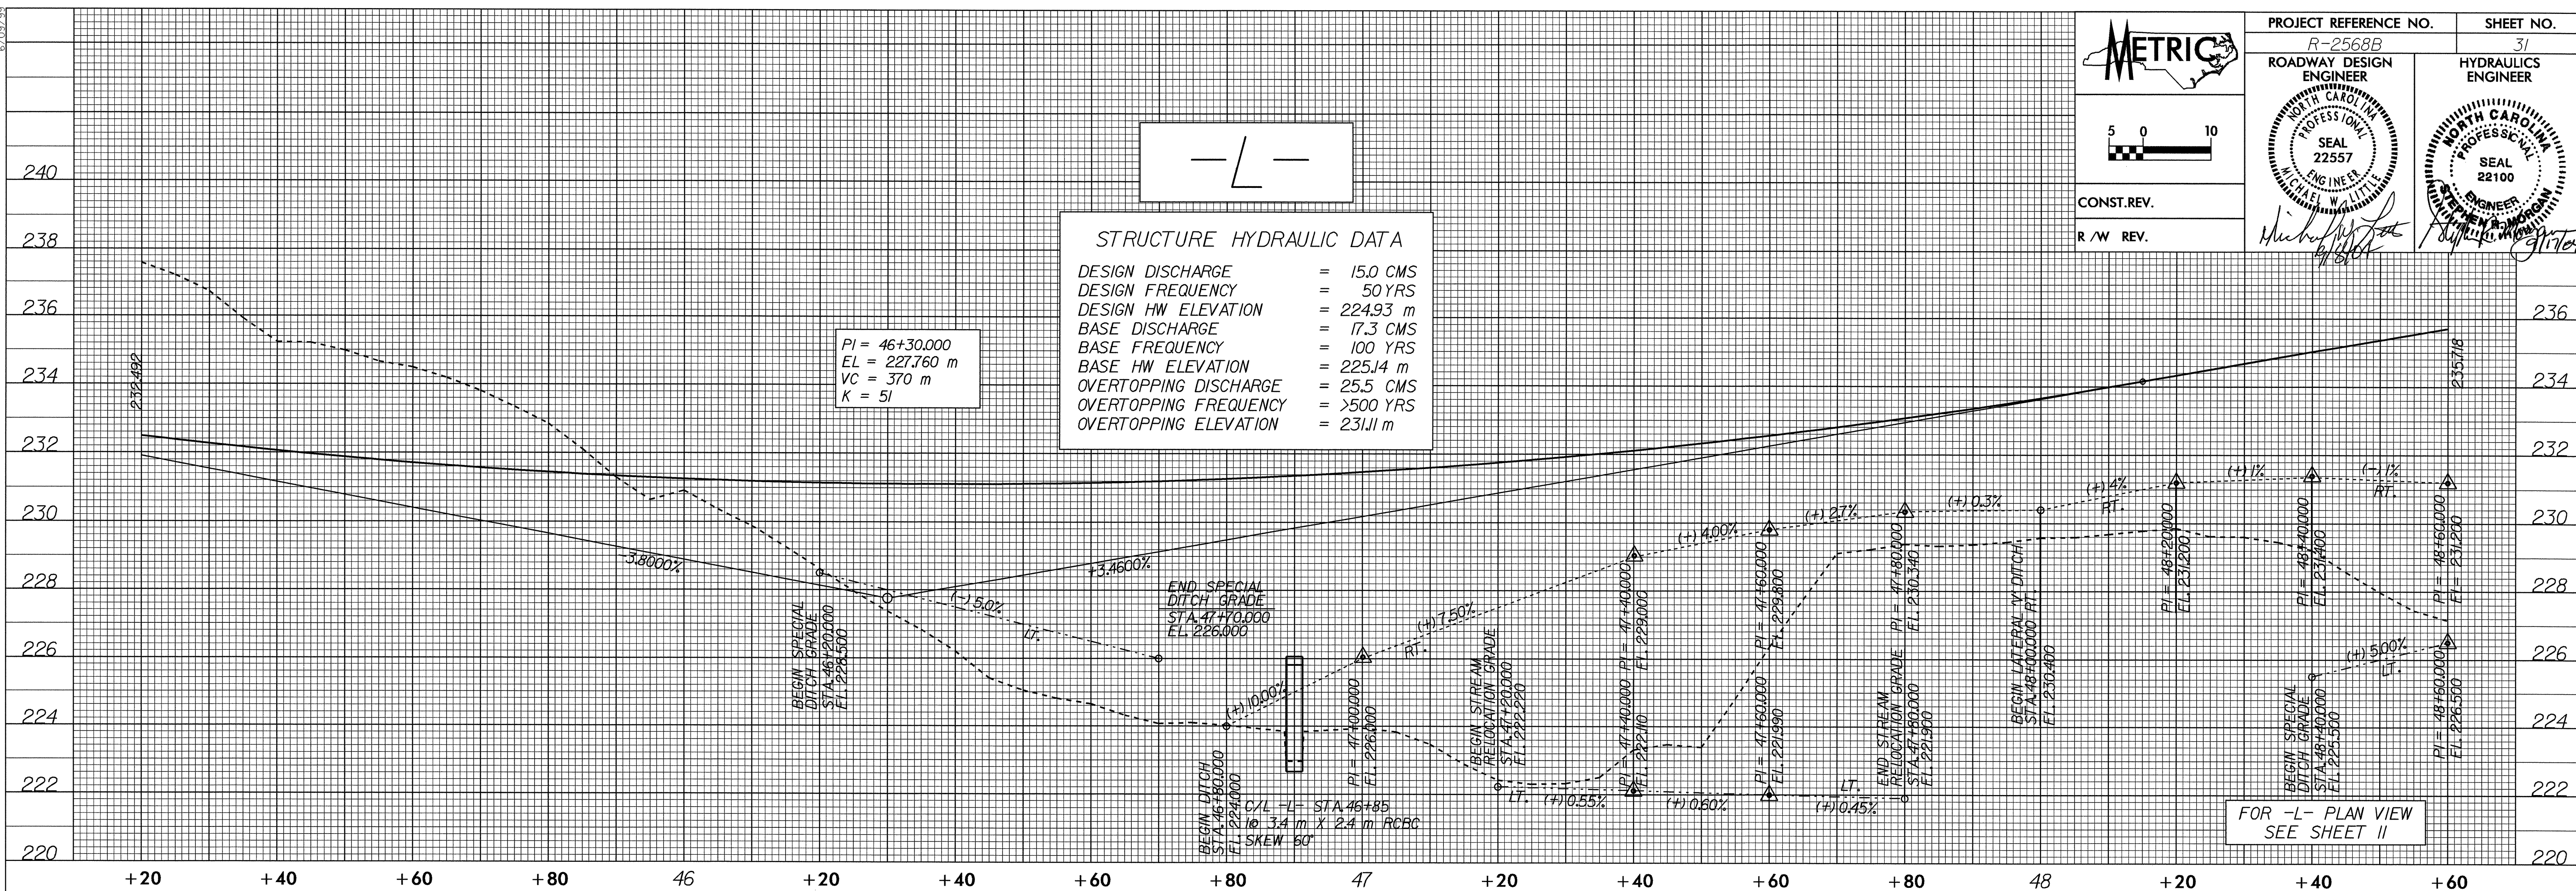

08-SEP-2004 12:21
 D:\proj\2568b\PI RD212453
 Micoheser