


	PROJECT REFERENCE NO. R-2568B	SHEET NO. 11
	R/W SHEET NO. 11	
	ROADWAY DESIGN ENGINEER Michael W. Little	HYDRAULICS ENGINEER Seal 22100
CONST. REV.		
R/W REV.		

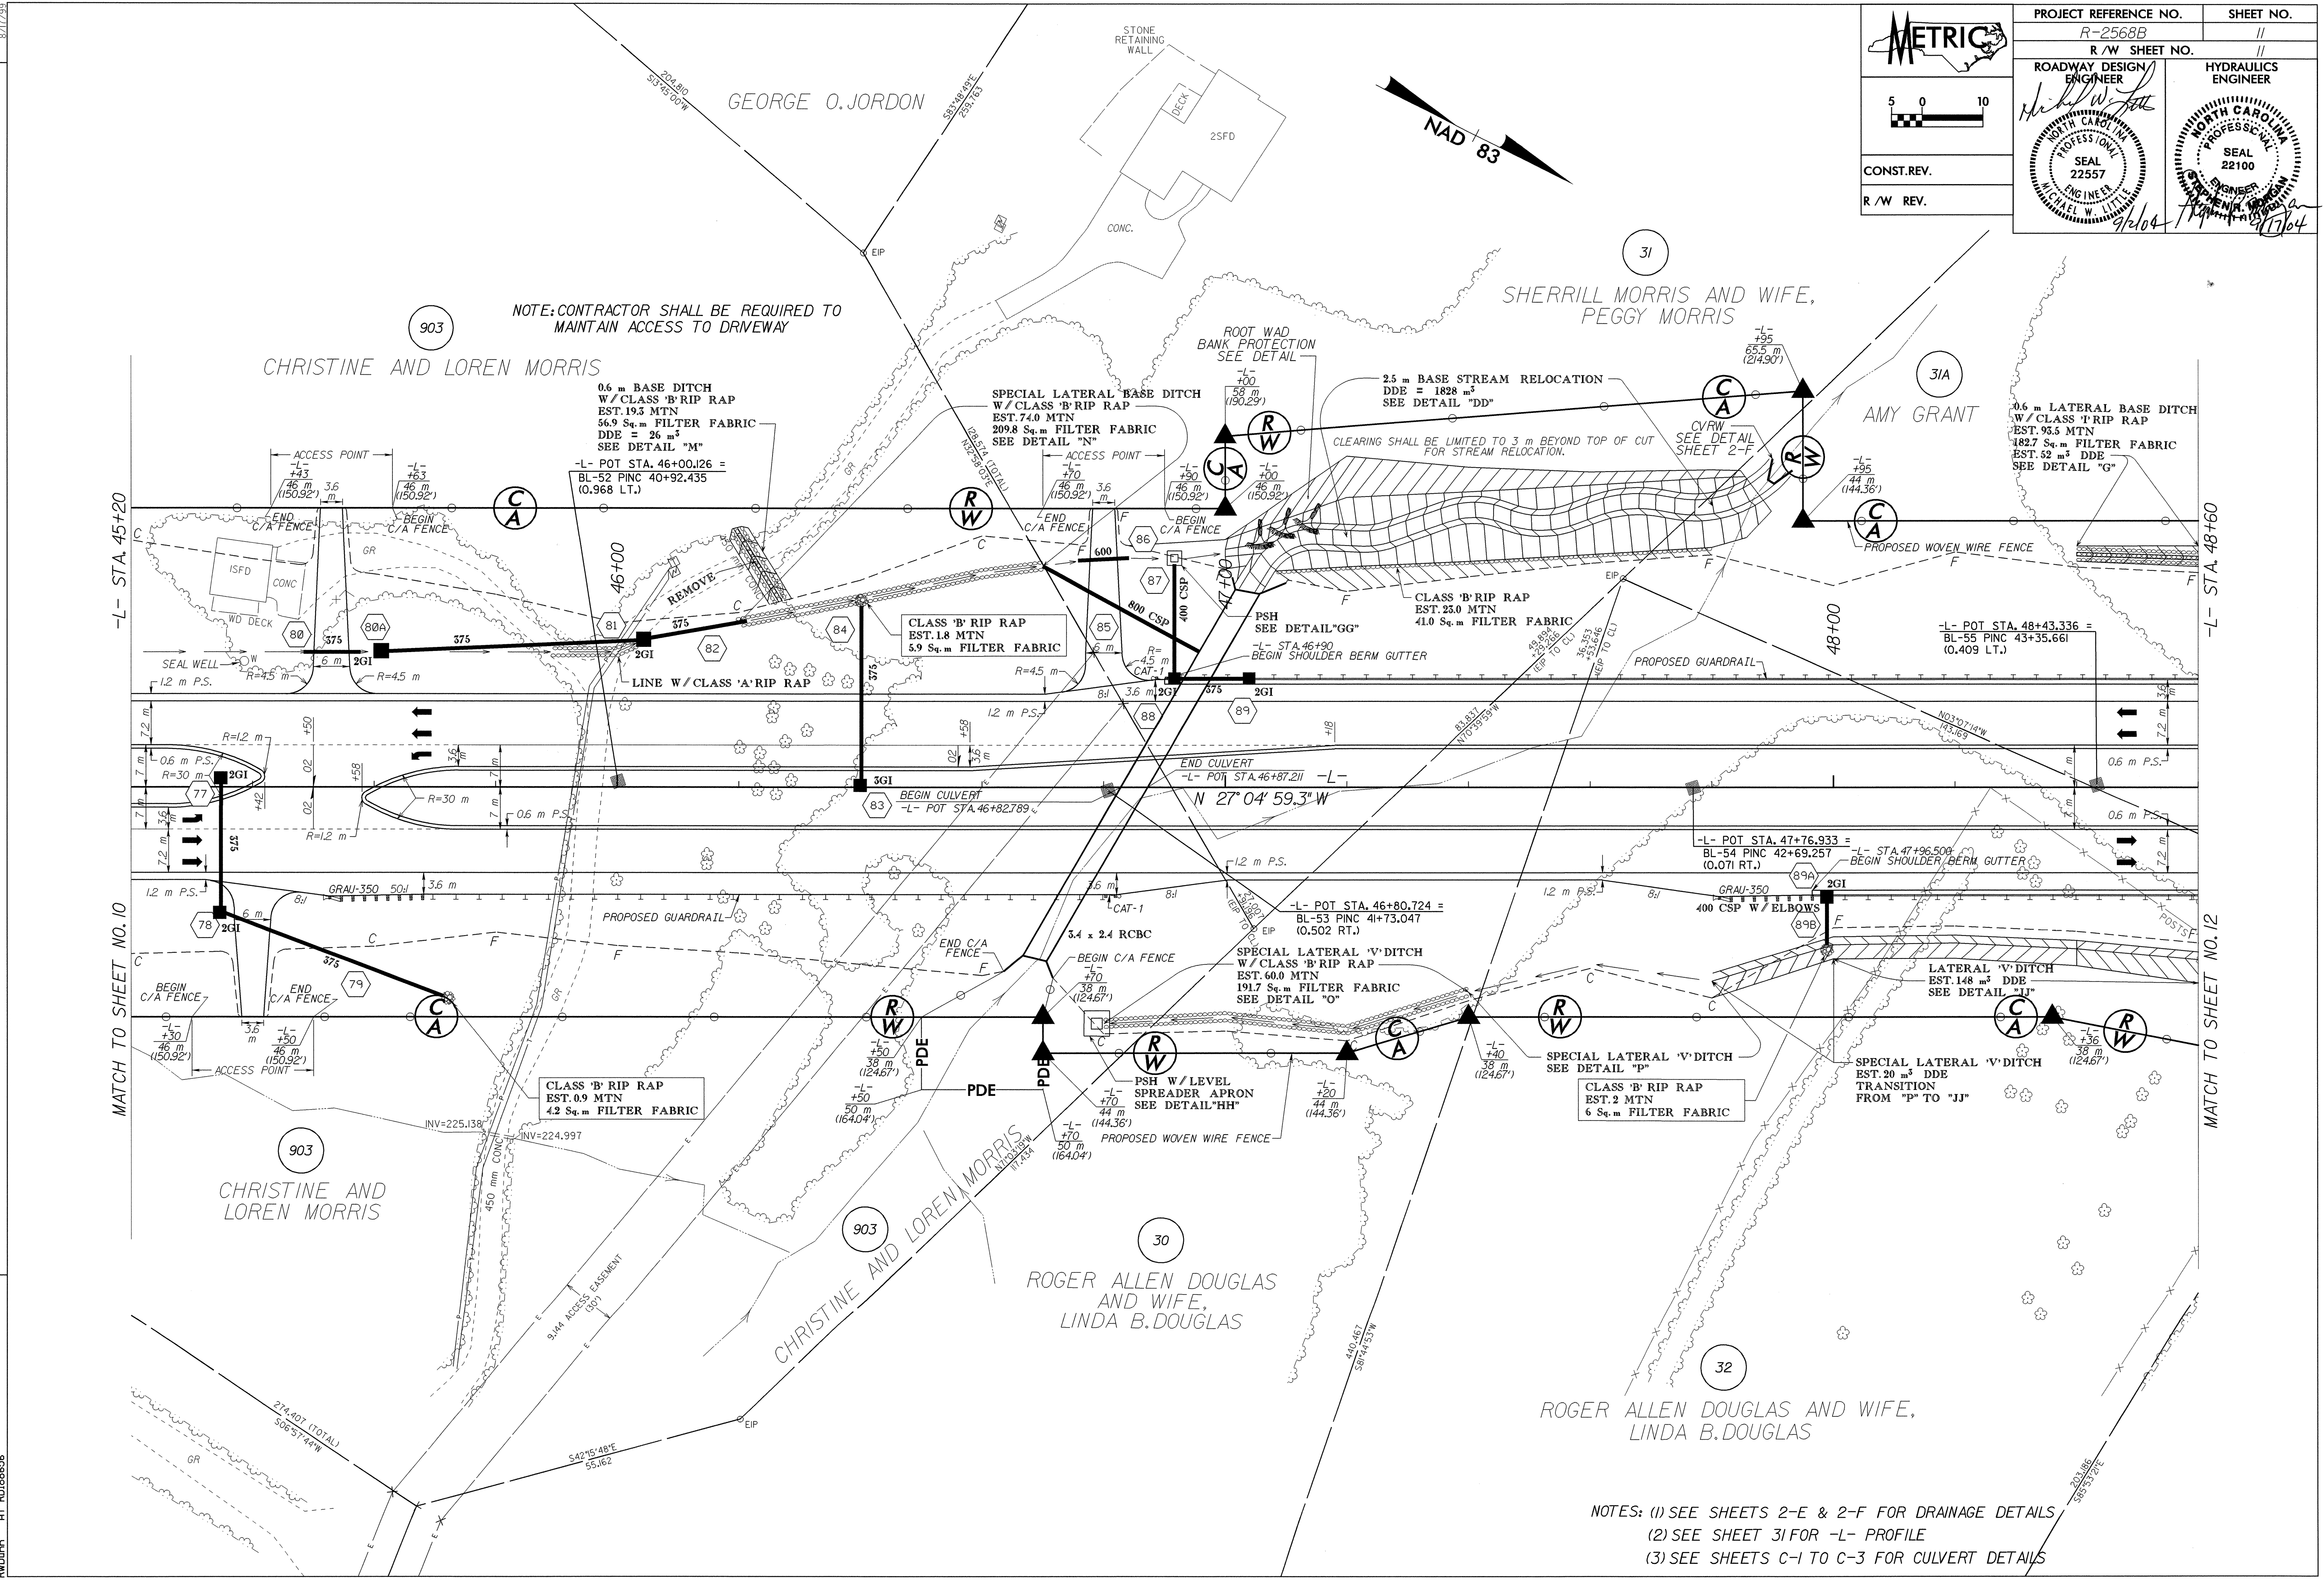

REVISIONS

MATCH TO SHEET NO. 10

MATCH TO SHEET NO. 12

05 SEP 2004 08:58
PROJECT: R-2568B
DRAWN BY: R1018666

NOTES: (1) SEE SHEETS 2-E & 2-F FOR DRAINAGE DETAILS
 (2) SEE SHEET 31 FOR -L- PROFILE
 (3) SEE SHEETS C-1 TO C-3 FOR CULVERT DETAILS