

A

MESSAGE NO. 1	MESSAGE NO. 2	MESSAGE NO. 3
OLD GREENS-BORO RD.	CLOSED AHEAD	DETOUR NEXT LEFT

CHANGEABLE MESSAGE SIGN

B

MESSAGE NO. 1	MESSAGE NO. 2
OLD GREENS-BORO RD.	DETOUR NEXT LEFT

CHANGEABLE MESSAGE SIGN

C

MESSAGE NO. 1	MESSAGE NO. 2
OLD GREENS-BORO RD.	DETOUR NEXT LEFT

CHANGEABLE MESSAGE SIGN

D



MESSAGE NO. 1	MESSAGE NO. 2
OLD GREENS-BORO RD.	DETOUR NEXT RIGHT

CHANGEABLE MESSAGE SIGN

E

MESSAGE NO. 1	MESSAGE NO. 2	MESSAGE NO. 3
OLD GREENS-BORO RD.	CLOSED AHEAD	USE GROVE CHURCH RD

CHANGEABLE MESSAGE SIGN

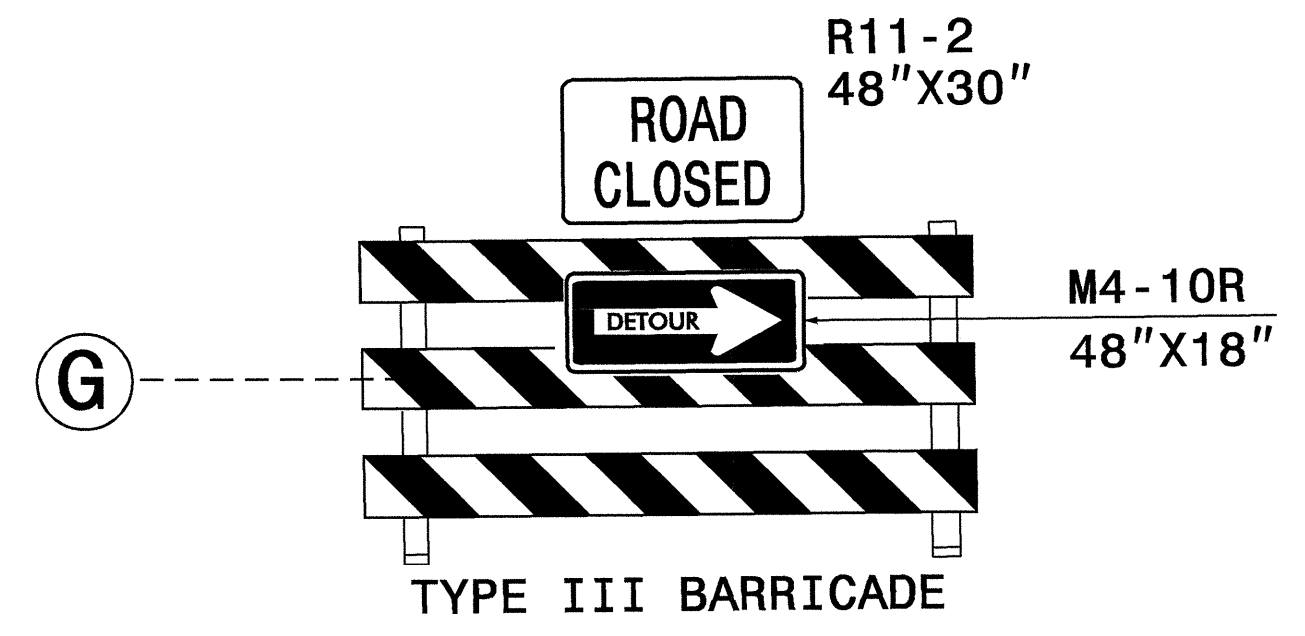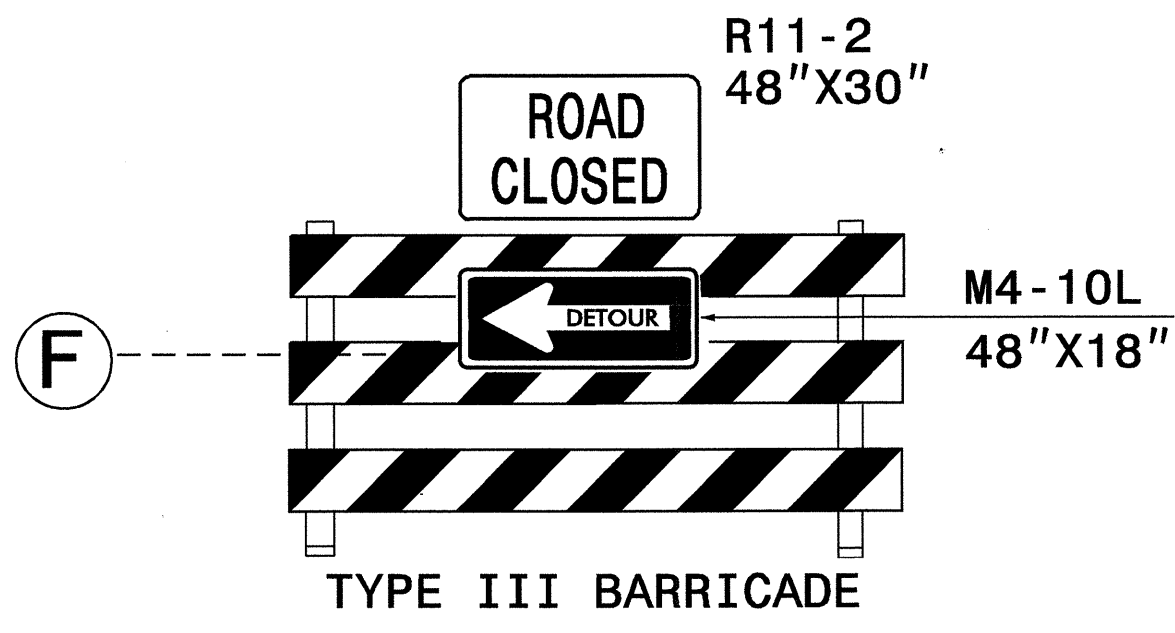

APPROVED: *[Signature]* DATE: 9/1/04

-Y11- DETOUR

SCALE: NONE		REVISIONS
DATE: 08/04		
DWG. BY: SJS		
DESIGN BY: SJS		

REVIEWED BY: CLM

01-SEP-2004 11:55
 M:\TCP\PHASE3_TCP36_DETOUR.dgn
 sjs\kes AT TELCIB6513