




PROJ. REFERENCE NO.	SHEET NO.
R-2568B	TCP-35B

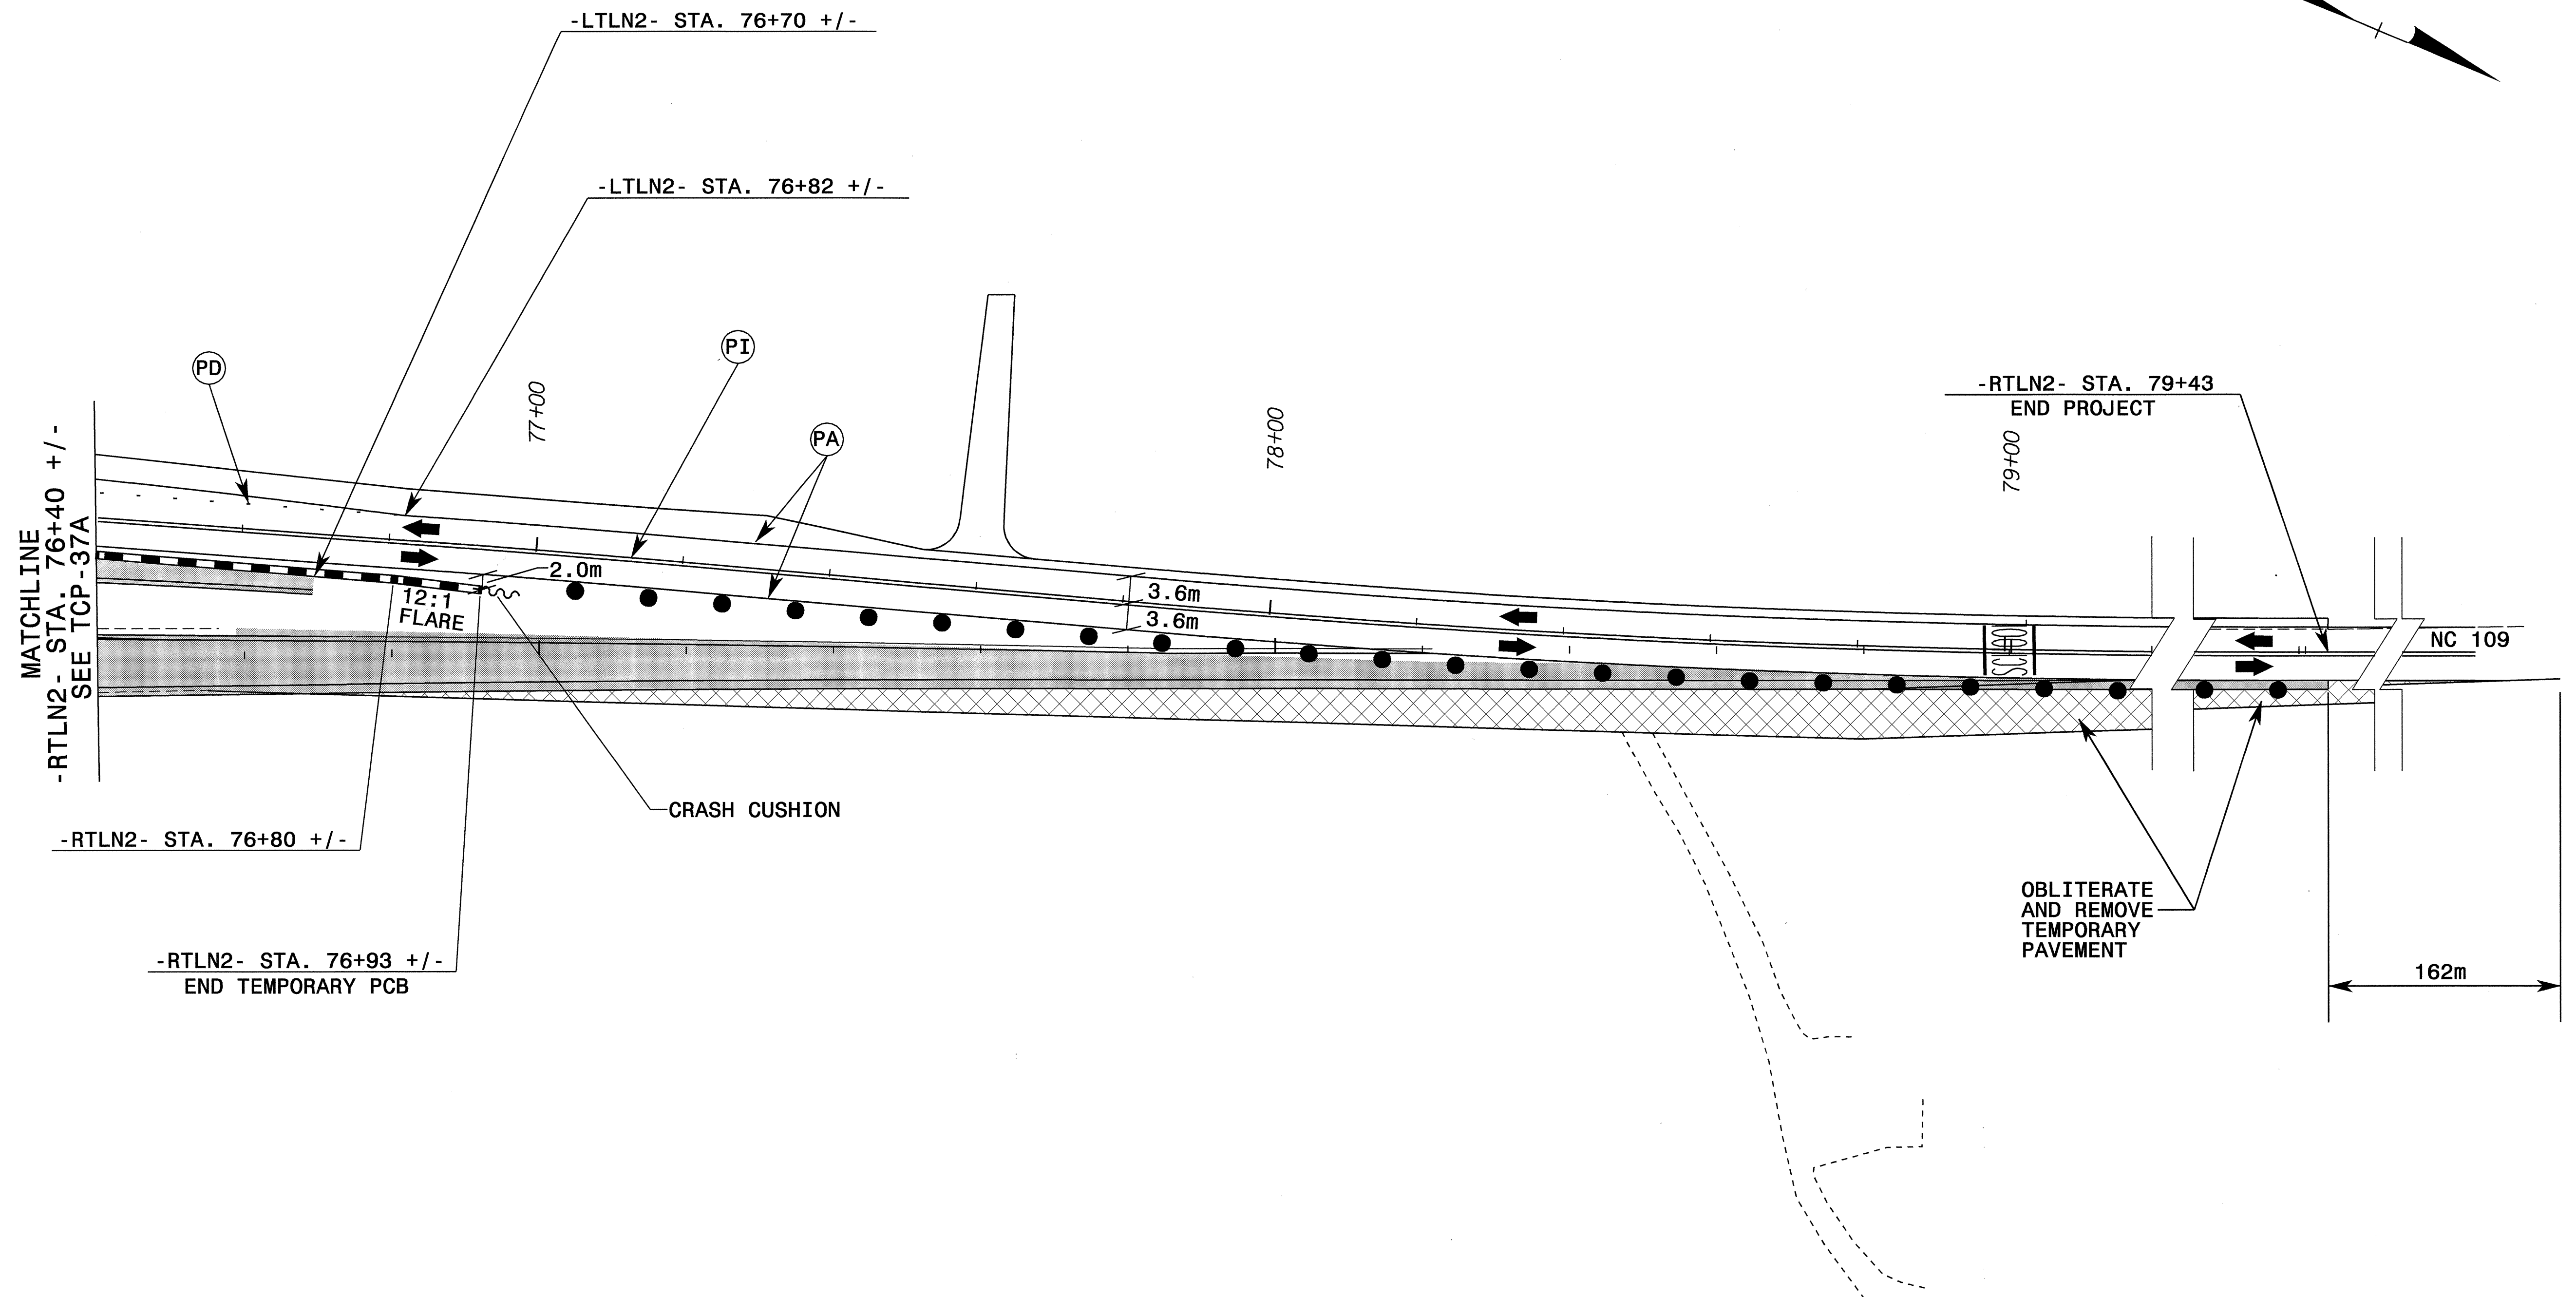

SEE TCP-2B FOR PAVEMENT MARKING SCHEDULE

01-SEP-2004 11:55  
 M:\TCP\PHASE3\_TCP35B.dgn  
 SJSykes AT TET019513

APPROVED:	DATE: 9/1/04	<b>PHASE III</b>		
	SCALE: NONE			
	DATE: 02/03	REVISIONS		
	DWG. BY: SJS			
	DESIGN BY: SJS			
REVIEWED BY: CLM		CADD FILE		