



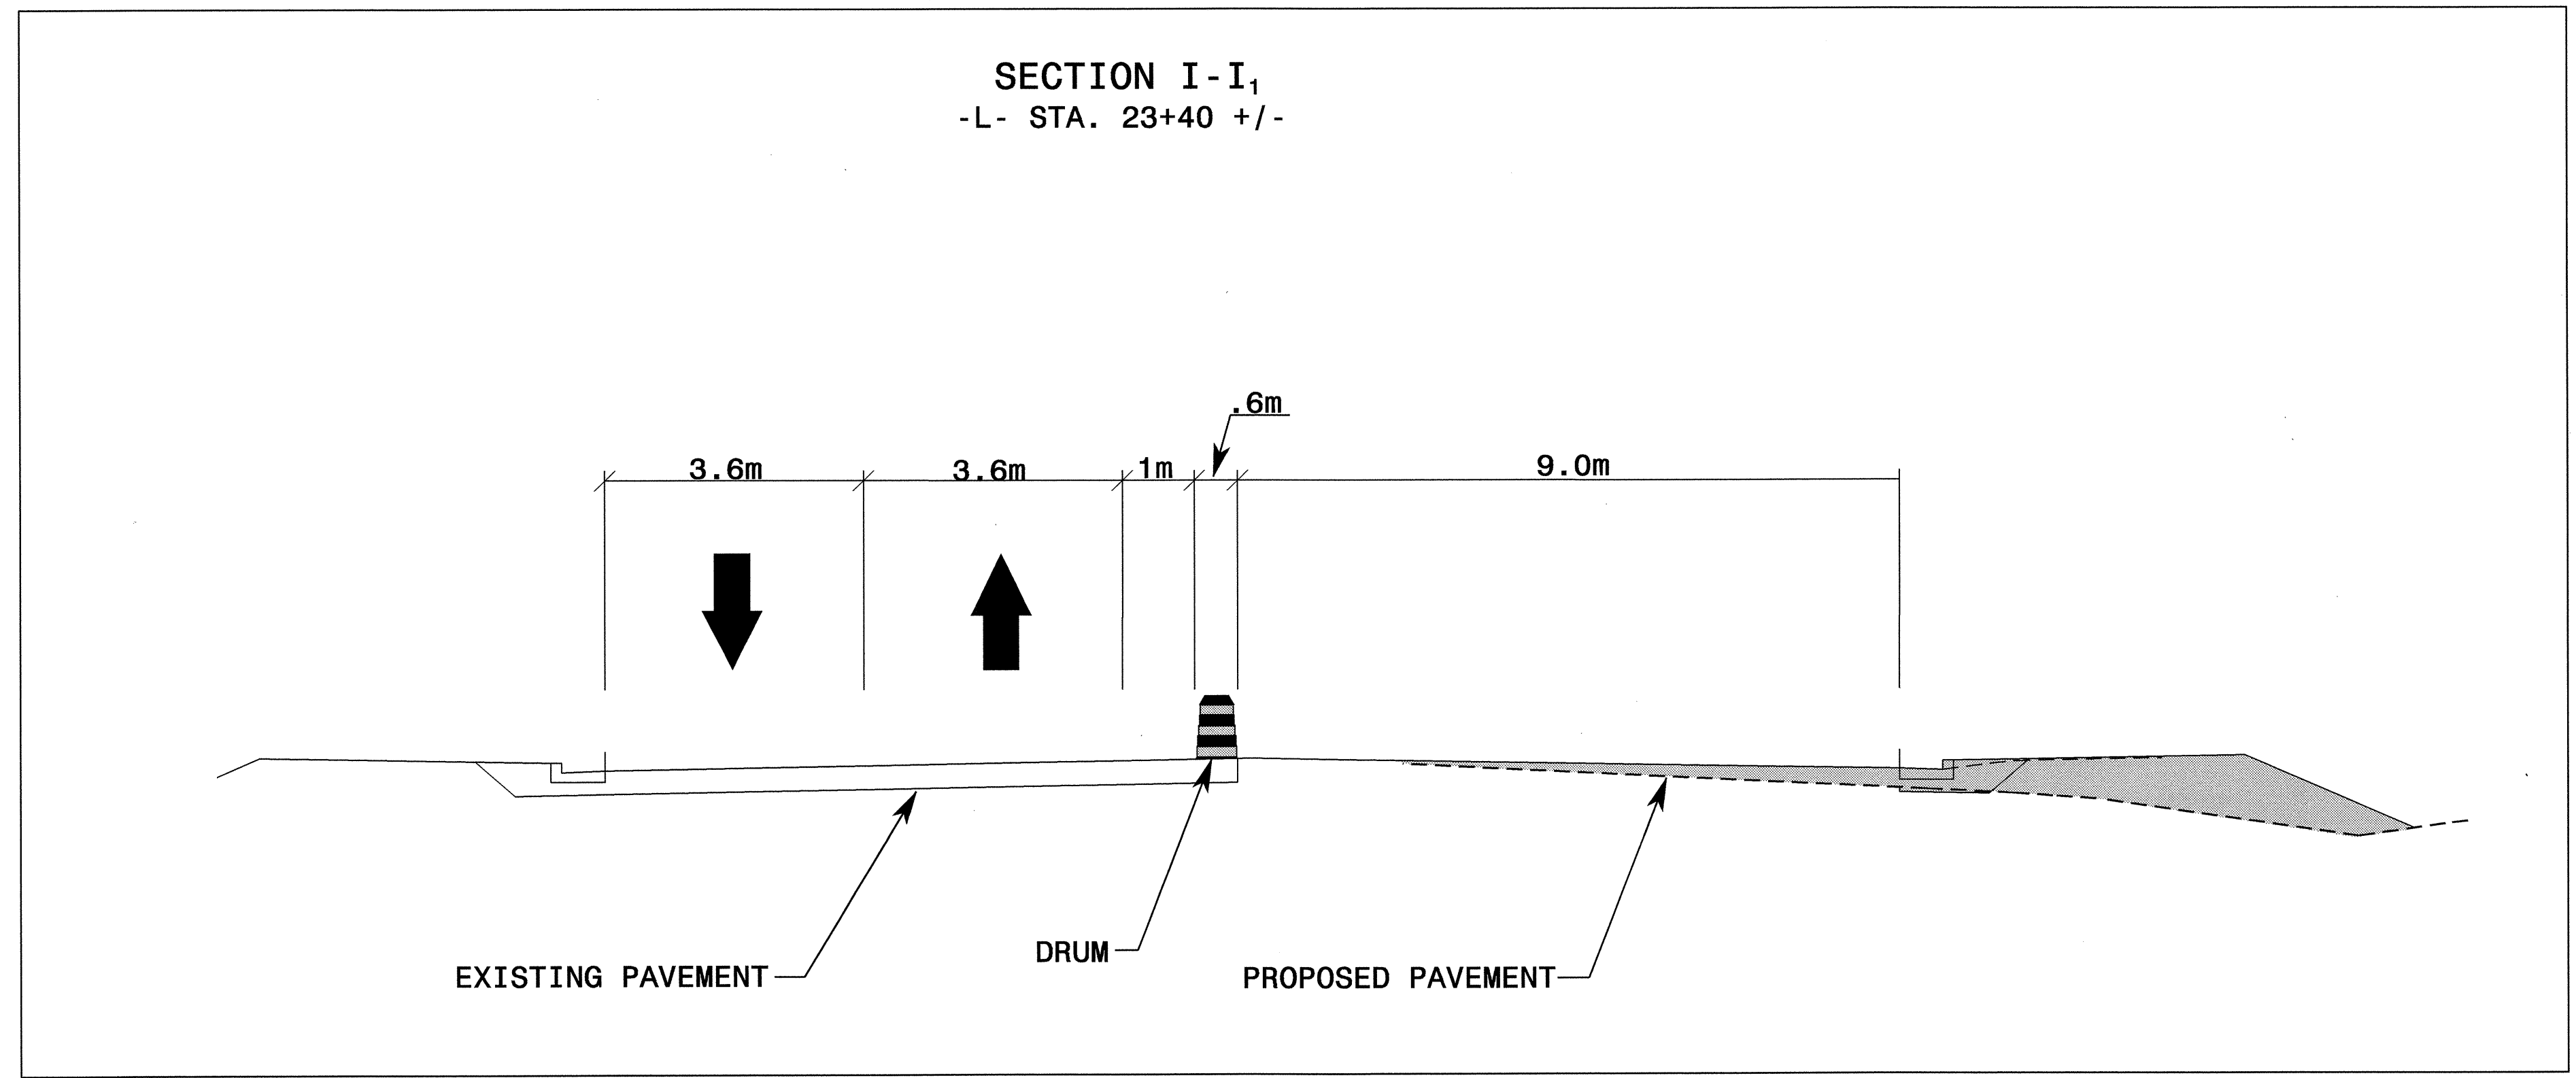

PROJ. REFERENCE NO.	SHEET NO.
R-2568B	TCP-28

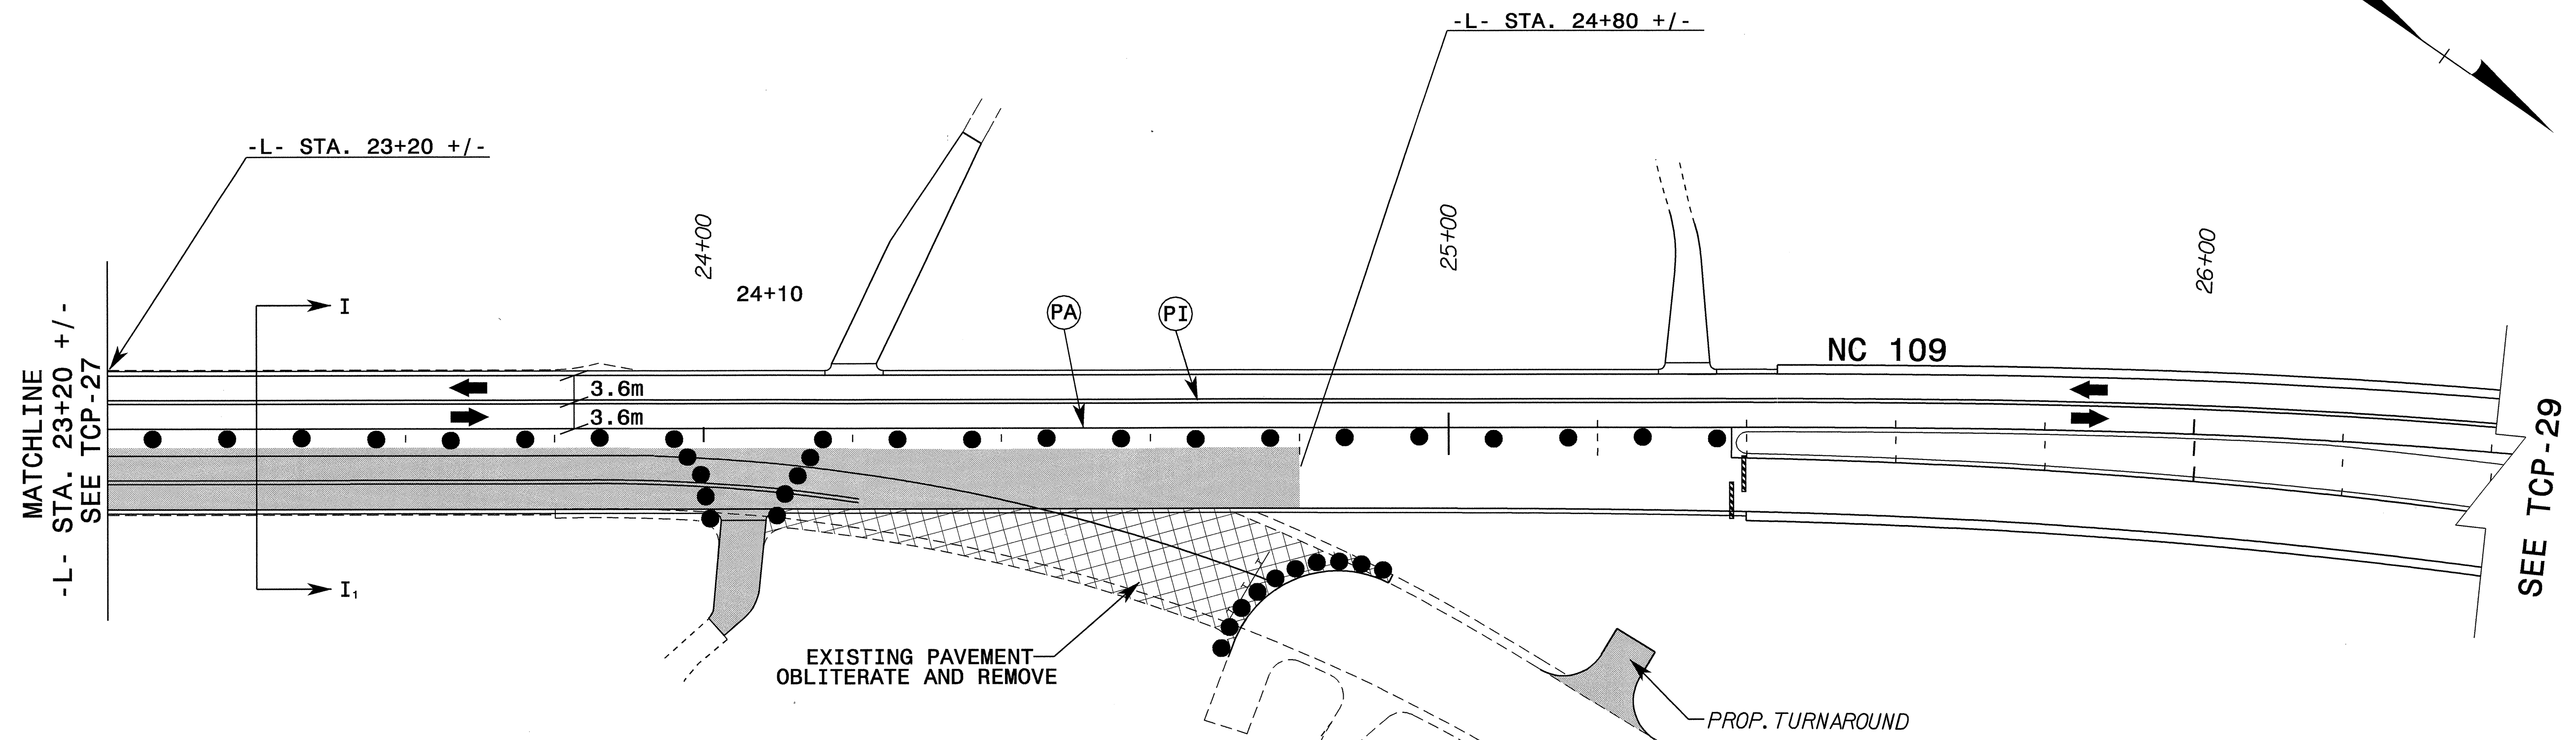

SEE TCP-2B FOR PAVEMENT MARKING SCHEDULE

APPROVED: <i>John S. Kite</i> DATE: 3/1/04	PHASE III		REVISIONS	
			SCALE: NONE	
	DATE: 01/03			
	DWG. BY: SJS DESIGN BY: SJS REVIEWED BY: CLM			

01-SEP-2004 11:45
 M:\TCP\PHASE3_TCP28.dgn
 sisykes AT TETC9853