


|                 |               |
|-----------------|---------------|
| MESSAGE NO. 1   | MESSAGE NO. 2 |
| RIGHT LANE ENDS | MERGE LEFT    |

CHANGEABLE MESSAGE SIGN

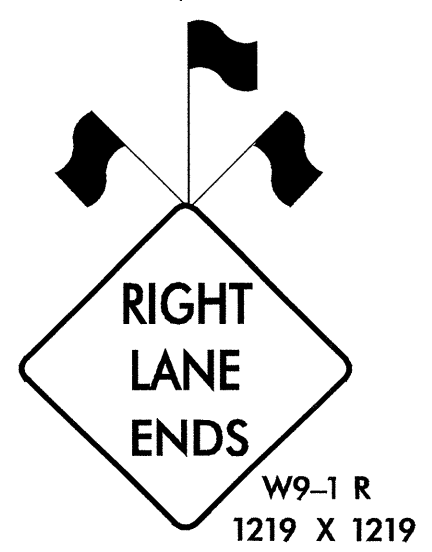

SEE TCP-2B FOR PAVEMENT MARKING SCHEDULE

| APPROVED: <i>John S. Kite, Jr.</i> DATE: 9/1/04 | <b>PHASE III</b>  |           |   |           |  |  |  |
|---|---|-----------|---|-----------|--|--|--|
|   | SCALE: NONE   |           |   |           |  |  |  |
|   | DATE: 01/03   |           | <table border="1"> <tr> <th>REVISIONS</th> </tr> <tr> <td> </td> </tr> <tr> <td> </td> </tr> <tr> <td> </td> </tr> </table> | REVISIONS |  |  |  |
|   | REVISIONS   |           |   |           |  |  |  |
|   |   |           |   |           |  |  |  |
|   |   |           |   |           |  |  |  |
|   |   |           |   |           |  |  |  |
| DWG. BY: SJS                                    | <table border="1"> <tr> <td>CADD FILE</td> </tr> </table> | CADD FILE |   |           |  |  |  |
| CADD FILE                                       |   |           |   |           |  |  |  |
| DESIGN BY: SJS                                  |   |           |   |           |  |  |  |
| REVIEWED BY: CLM                                |   |           |   |           |  |  |  |

01-SEP-2004 15:41  
Y:\TCP\PHASE3\_TCP27.dgn  
sjs/kes AT TET096513