



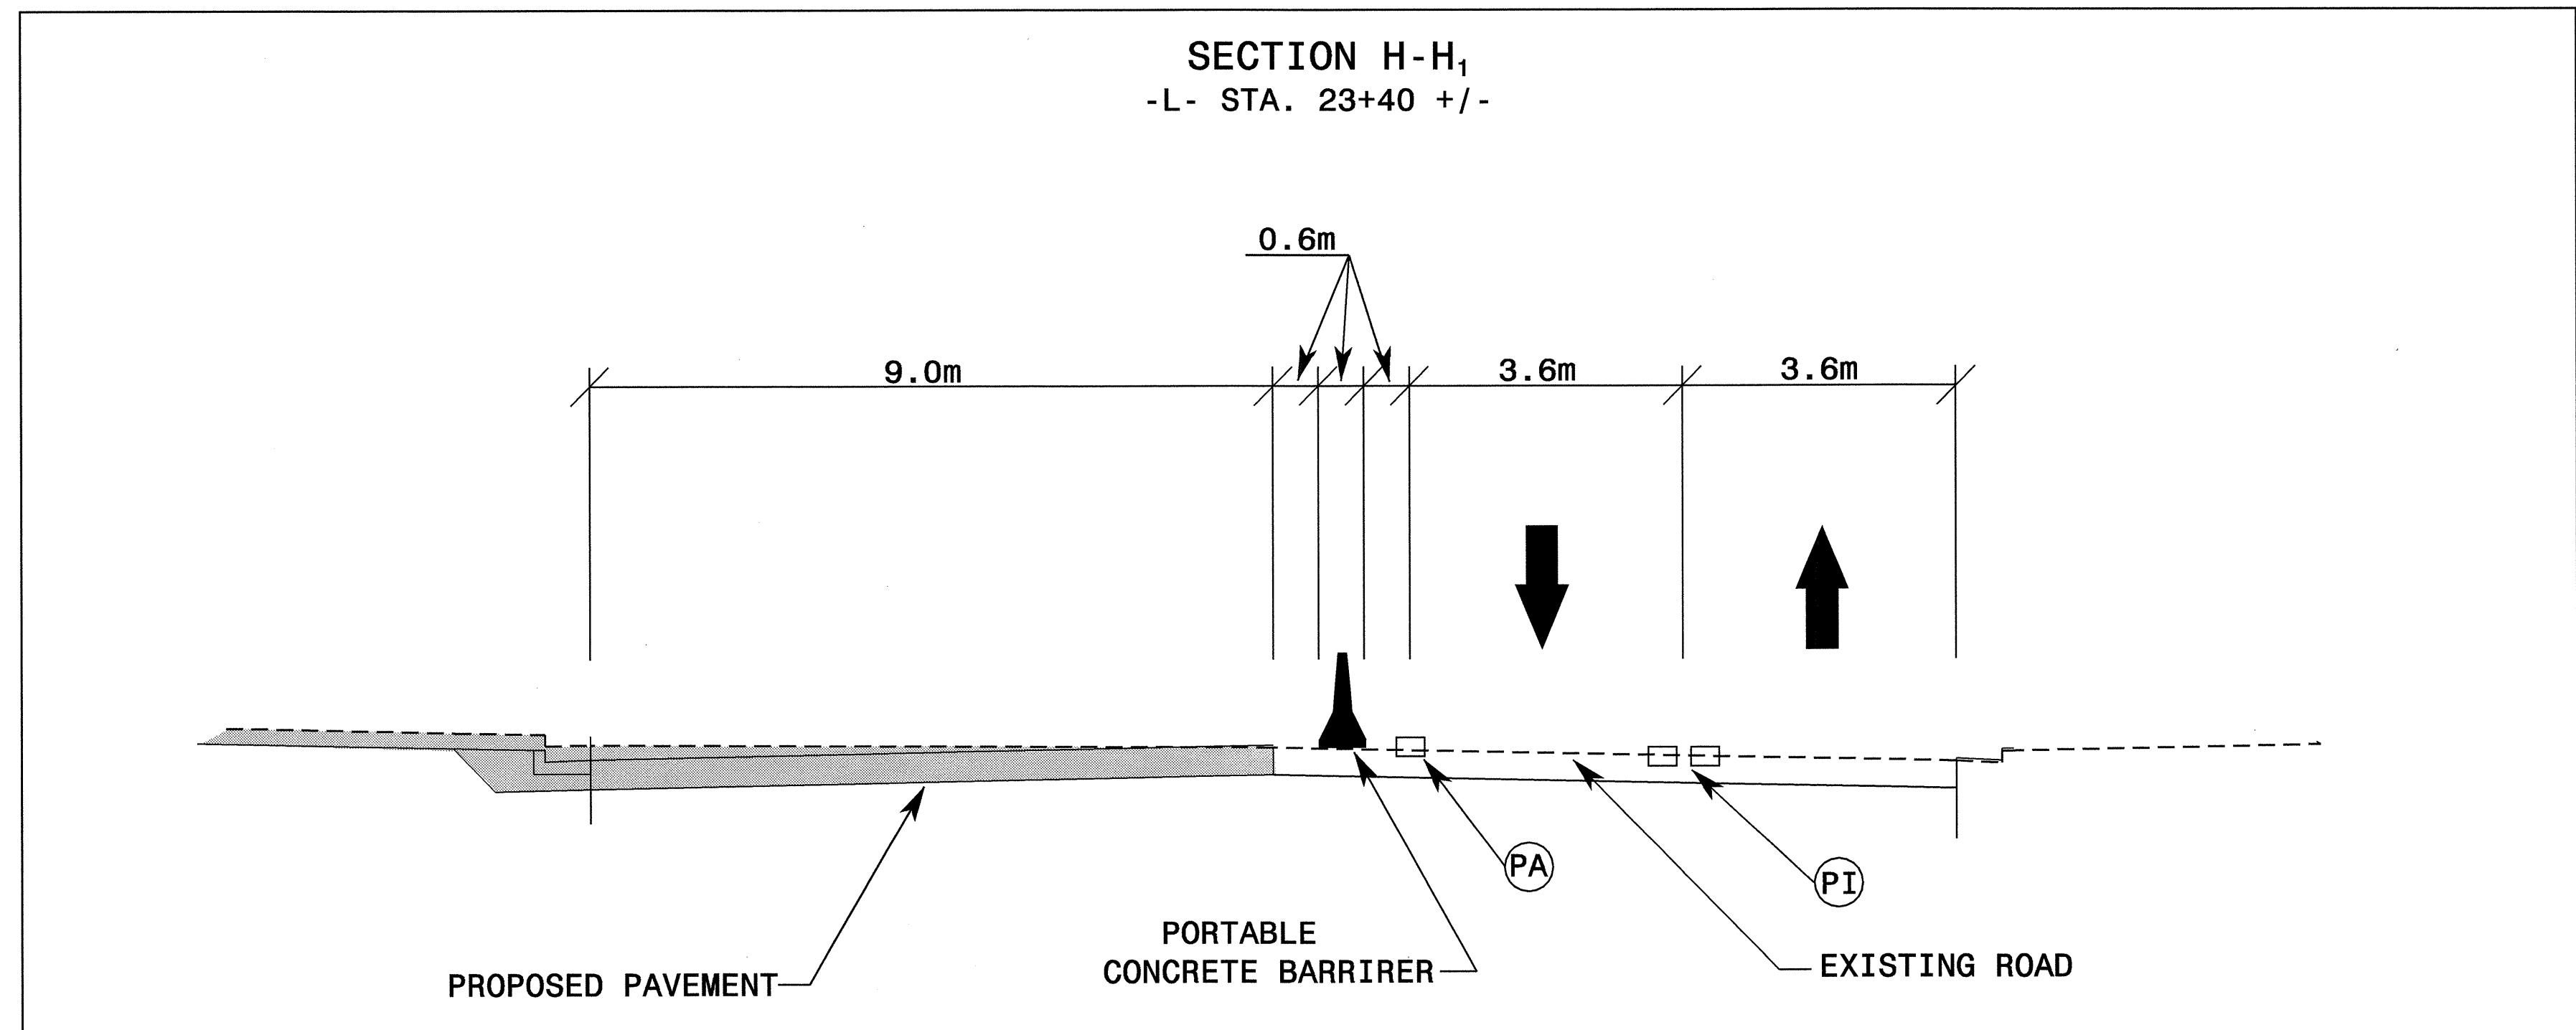

PROJ. REFERENCE NO.	SHEET NO.
R-2568B	TCP-26

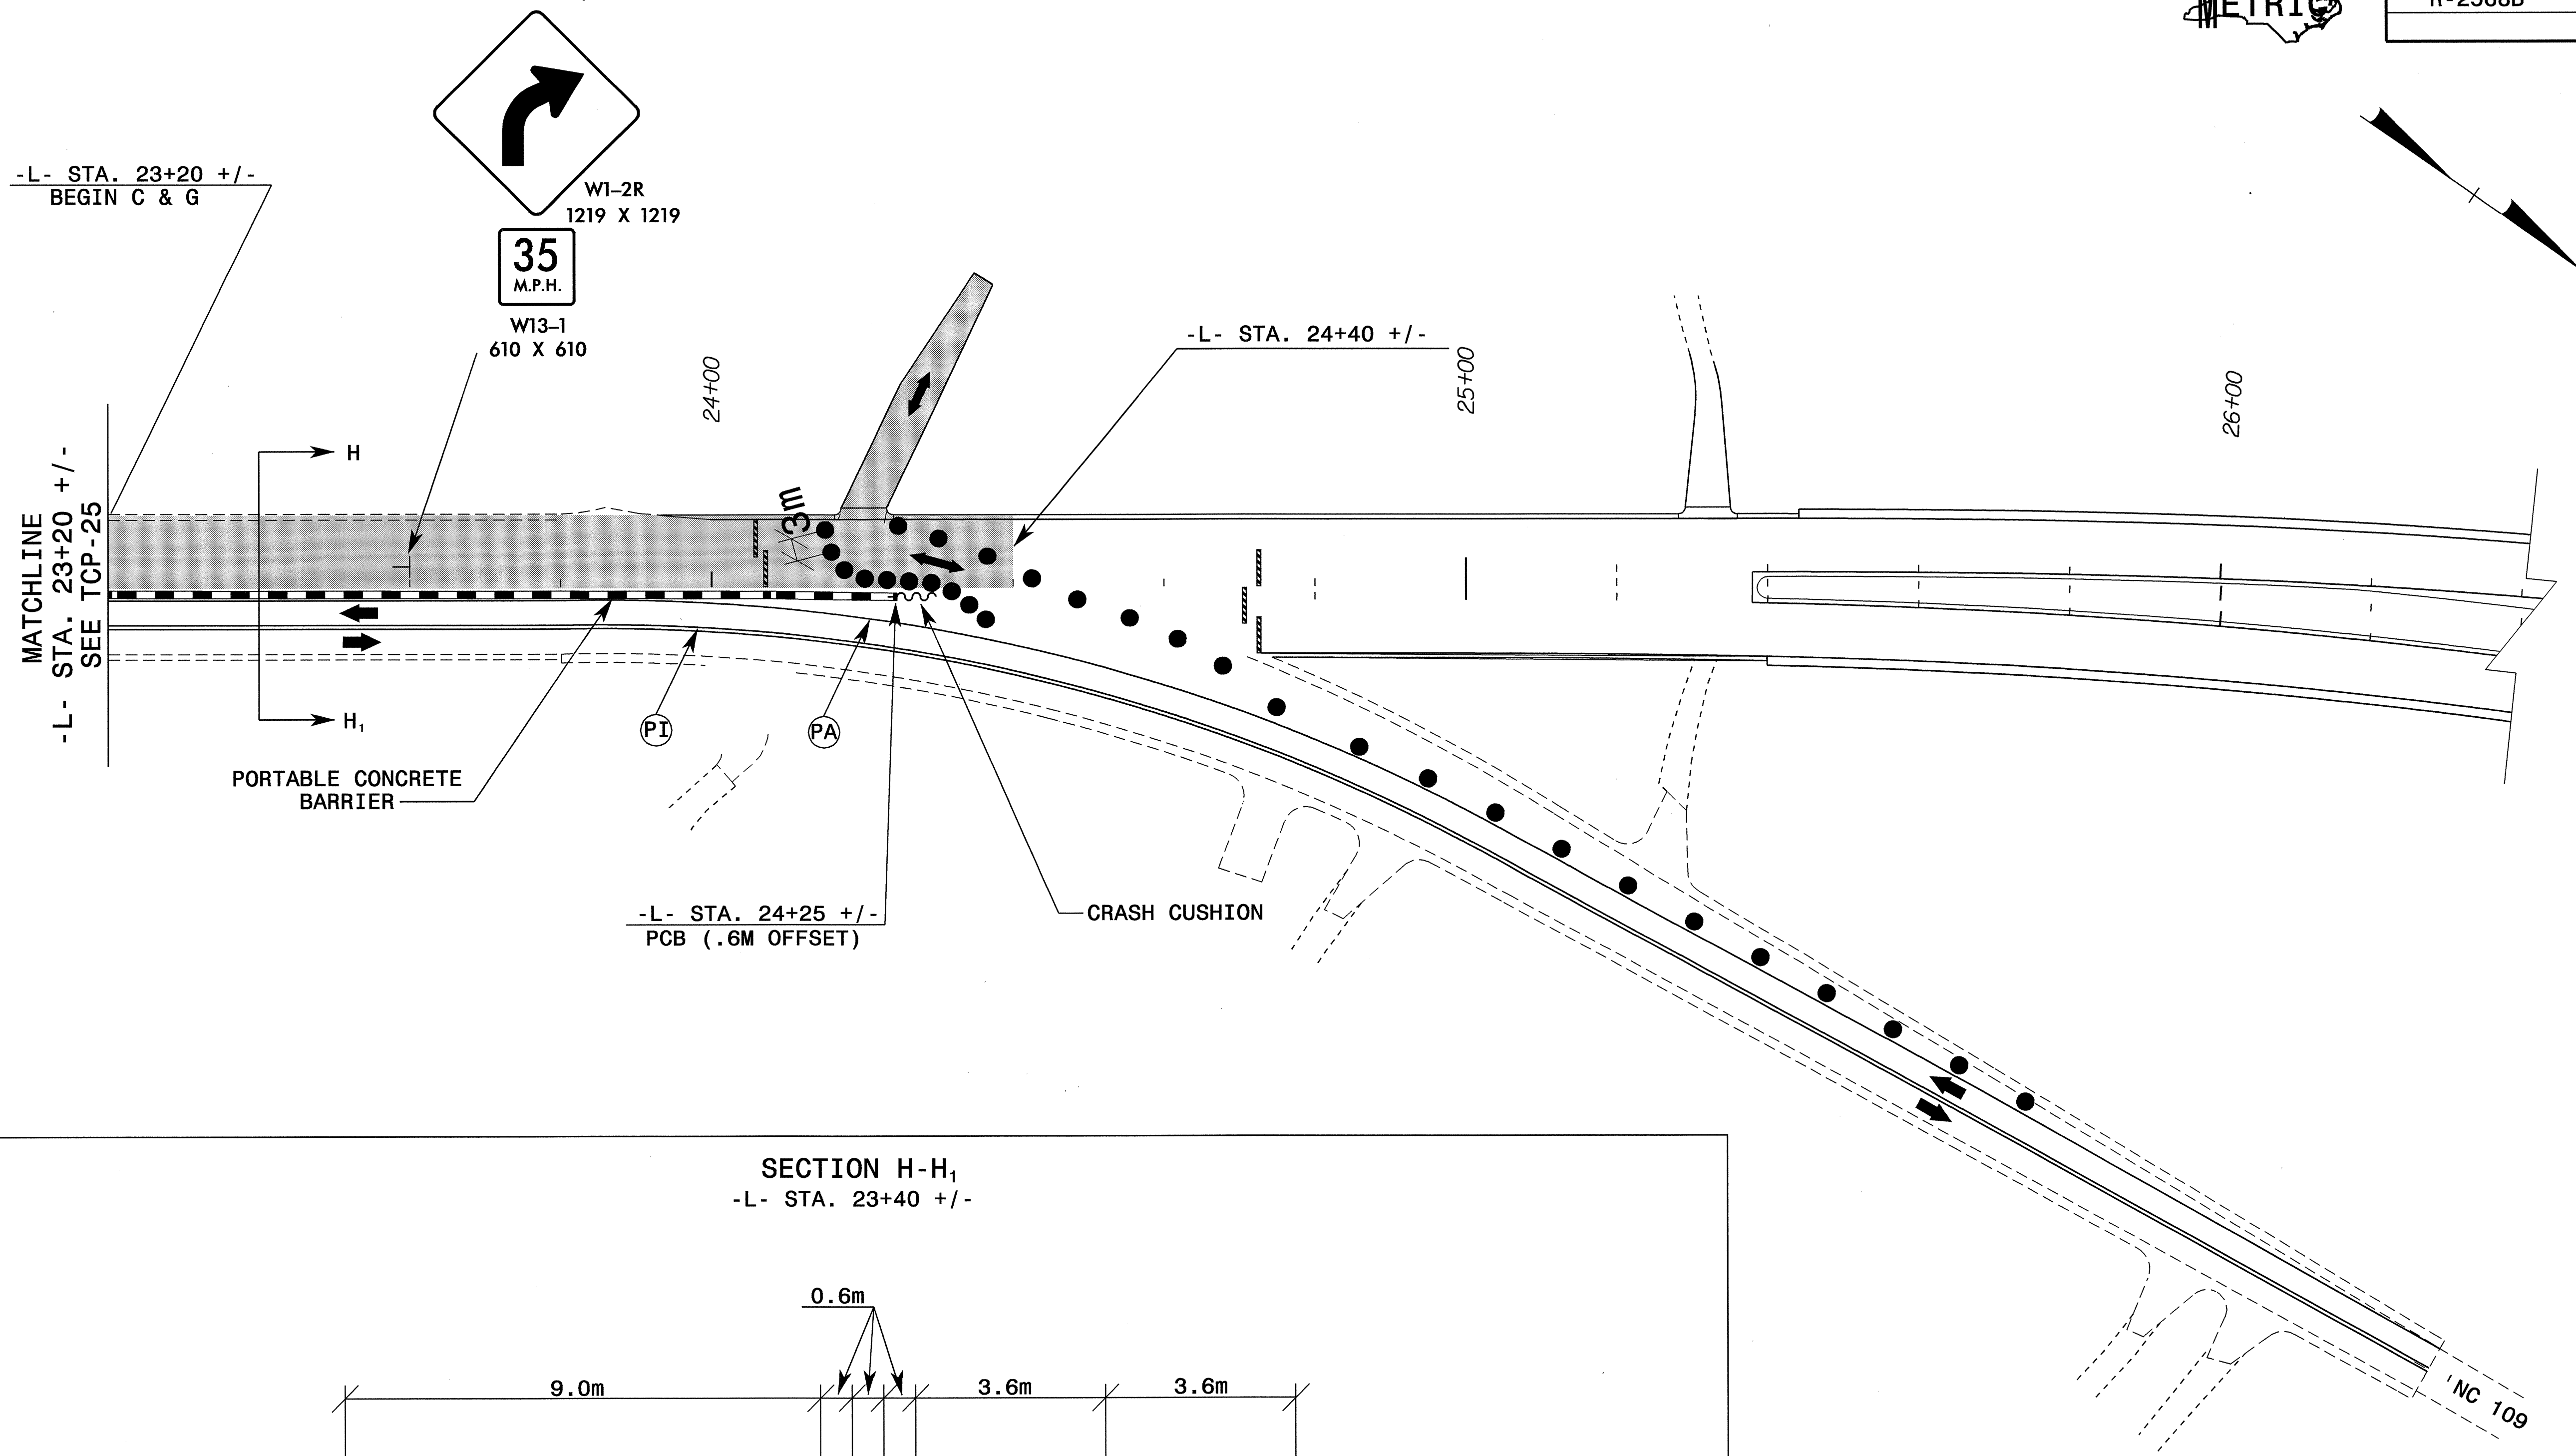

SEE TCP-2B FOR PAVEMENT MARKING SCHEDULE

APPROVED: <i>[Signature]</i> DATE: 2/1/04	<h3>PHASE III</h3>		REVISIONS	
			SCALE: NONE	
	DWG. BY: SJS			
	DESIGN BY: SJS			
	REVIEWED BY: CLM			

01-SEP-2004 11:45  
 M:\TCP\PHASE3\_TCP26.dgn  
 sisykes AT TETI96513