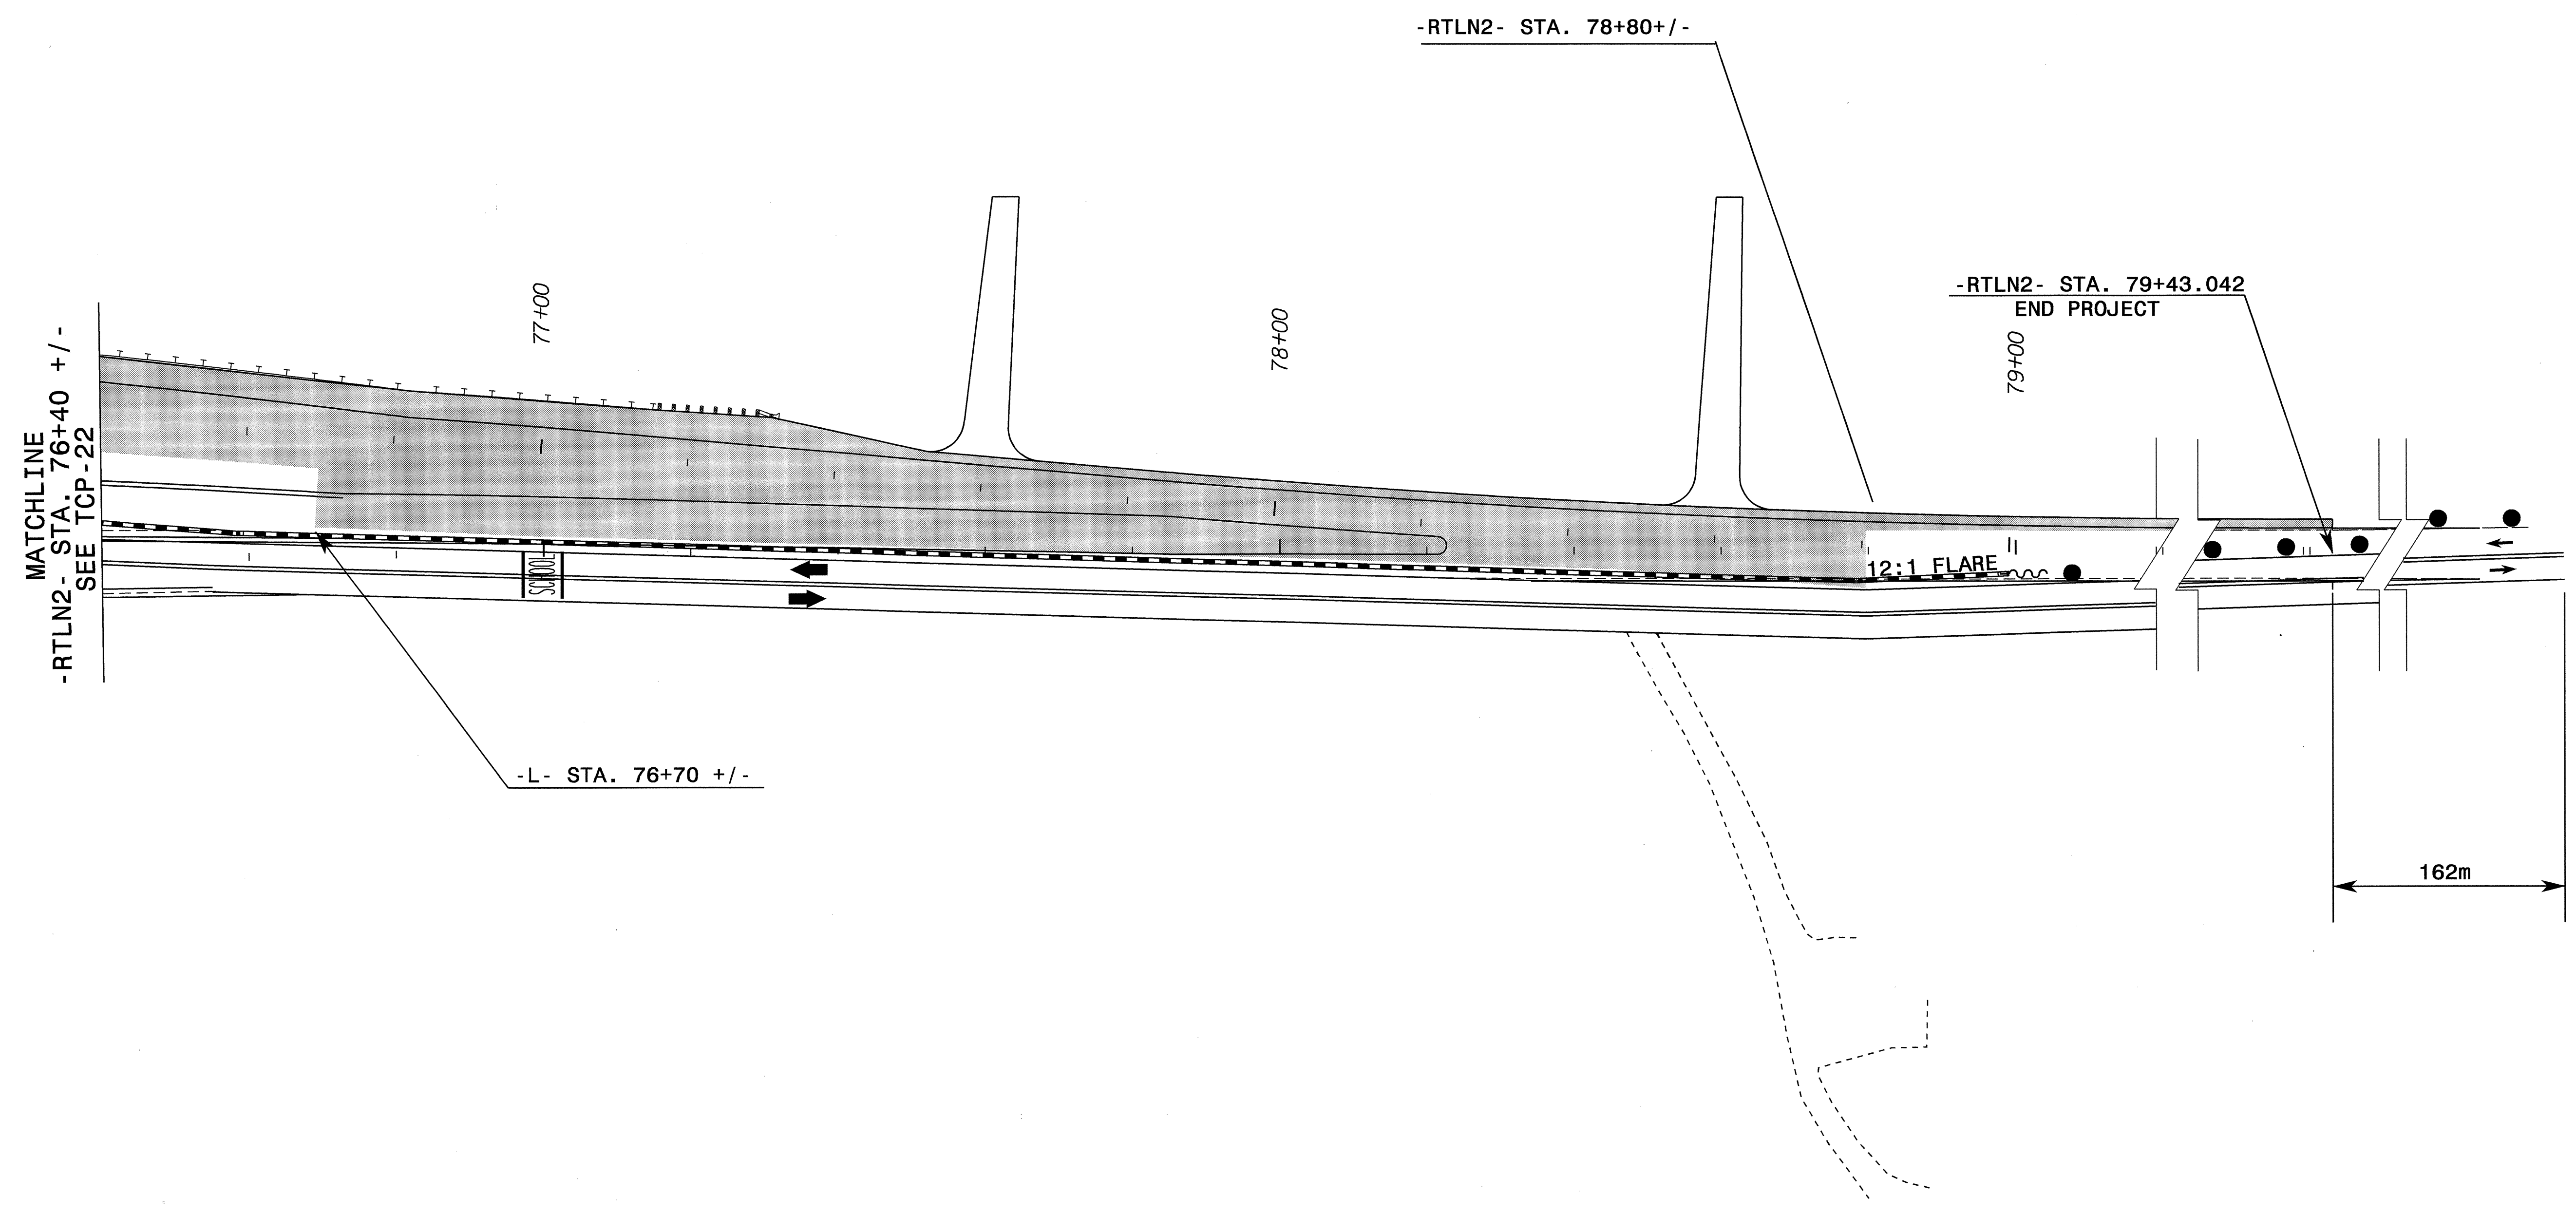
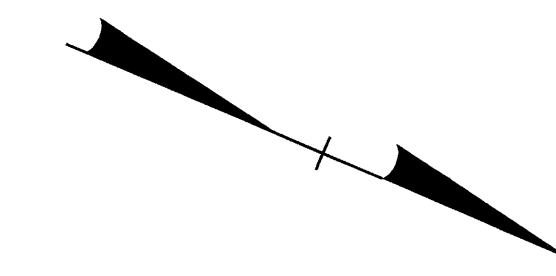


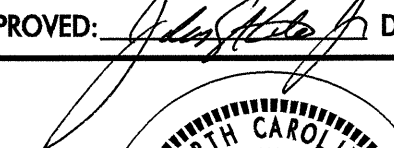
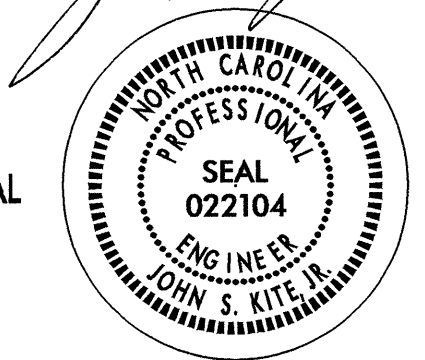
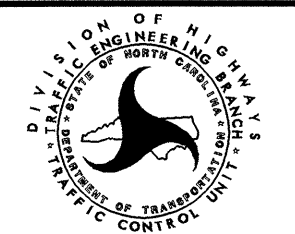


PROJ. REFERENCE NO.	SHEET NO.
R-2568B	TCP-23



SEE TCP-2B FOR PAVEMENT MARKING SCHEDULE

01-SEP-2004 11:44  
 M:\TCP\PHASE2-TCP23.dgn  
 sjsykes AT TETC196513

APPROVED:  DATE: 9/1/04	<b>PHASE II</b>							
	SCALE: NONE							
	DATE: 02/03							
	DWG. BY: SJS							
	DESIGN BY: SJS							
REVIEWED BY: CLM	REVISIONS	<table border="1"> <tr><td> </td><td> </td></tr> <tr><td> </td><td> </td></tr> <tr><td> </td><td> </td></tr> </table>						