



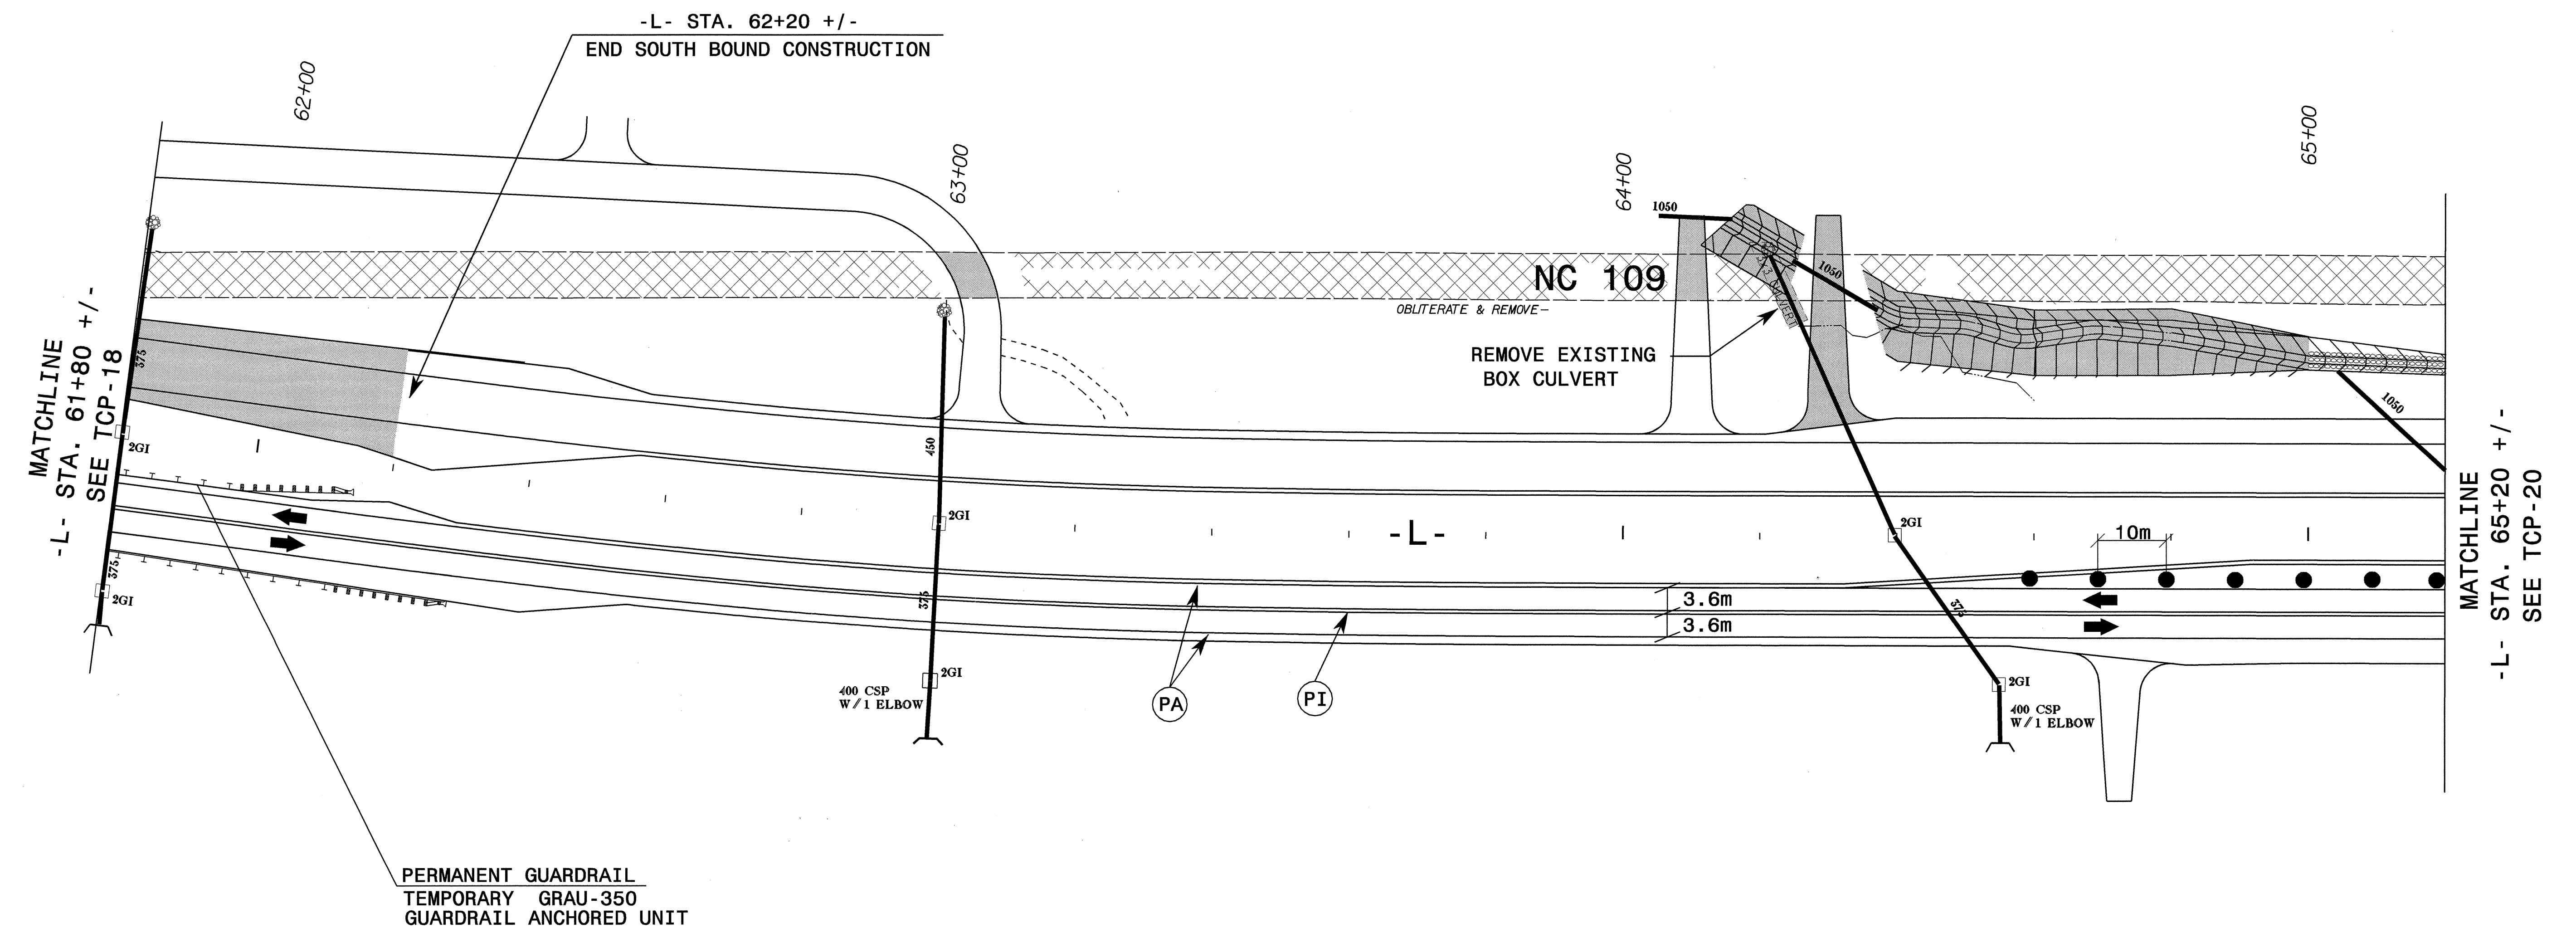

PROJ. REFERENCE NO. R-2568B	SHEET NO. TCP-19
--------------------------------	---------------------

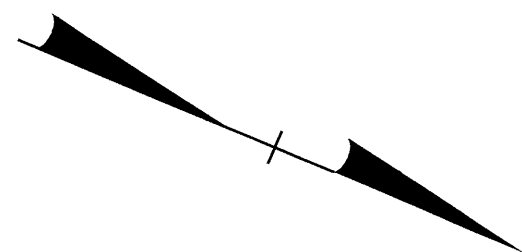

SEE TCP-2B FOR PAVEMENT MARKING SCHEDULE

01-SEP-2004 11:41  
 M:\TCP\PHASE2\_TCP19.dwg  
 S:\skes AT TETC19633

APPROVED: <i>John S. Kite</i> DATE: 9/1/04	<b>PHASE II</b>	
	SCALE: NONE	
	DATE: 02/03	
	DWG. BY: SJS	
	DESIGN BY: SJS	
REVIEWED BY: CLM	REVISIONS	