

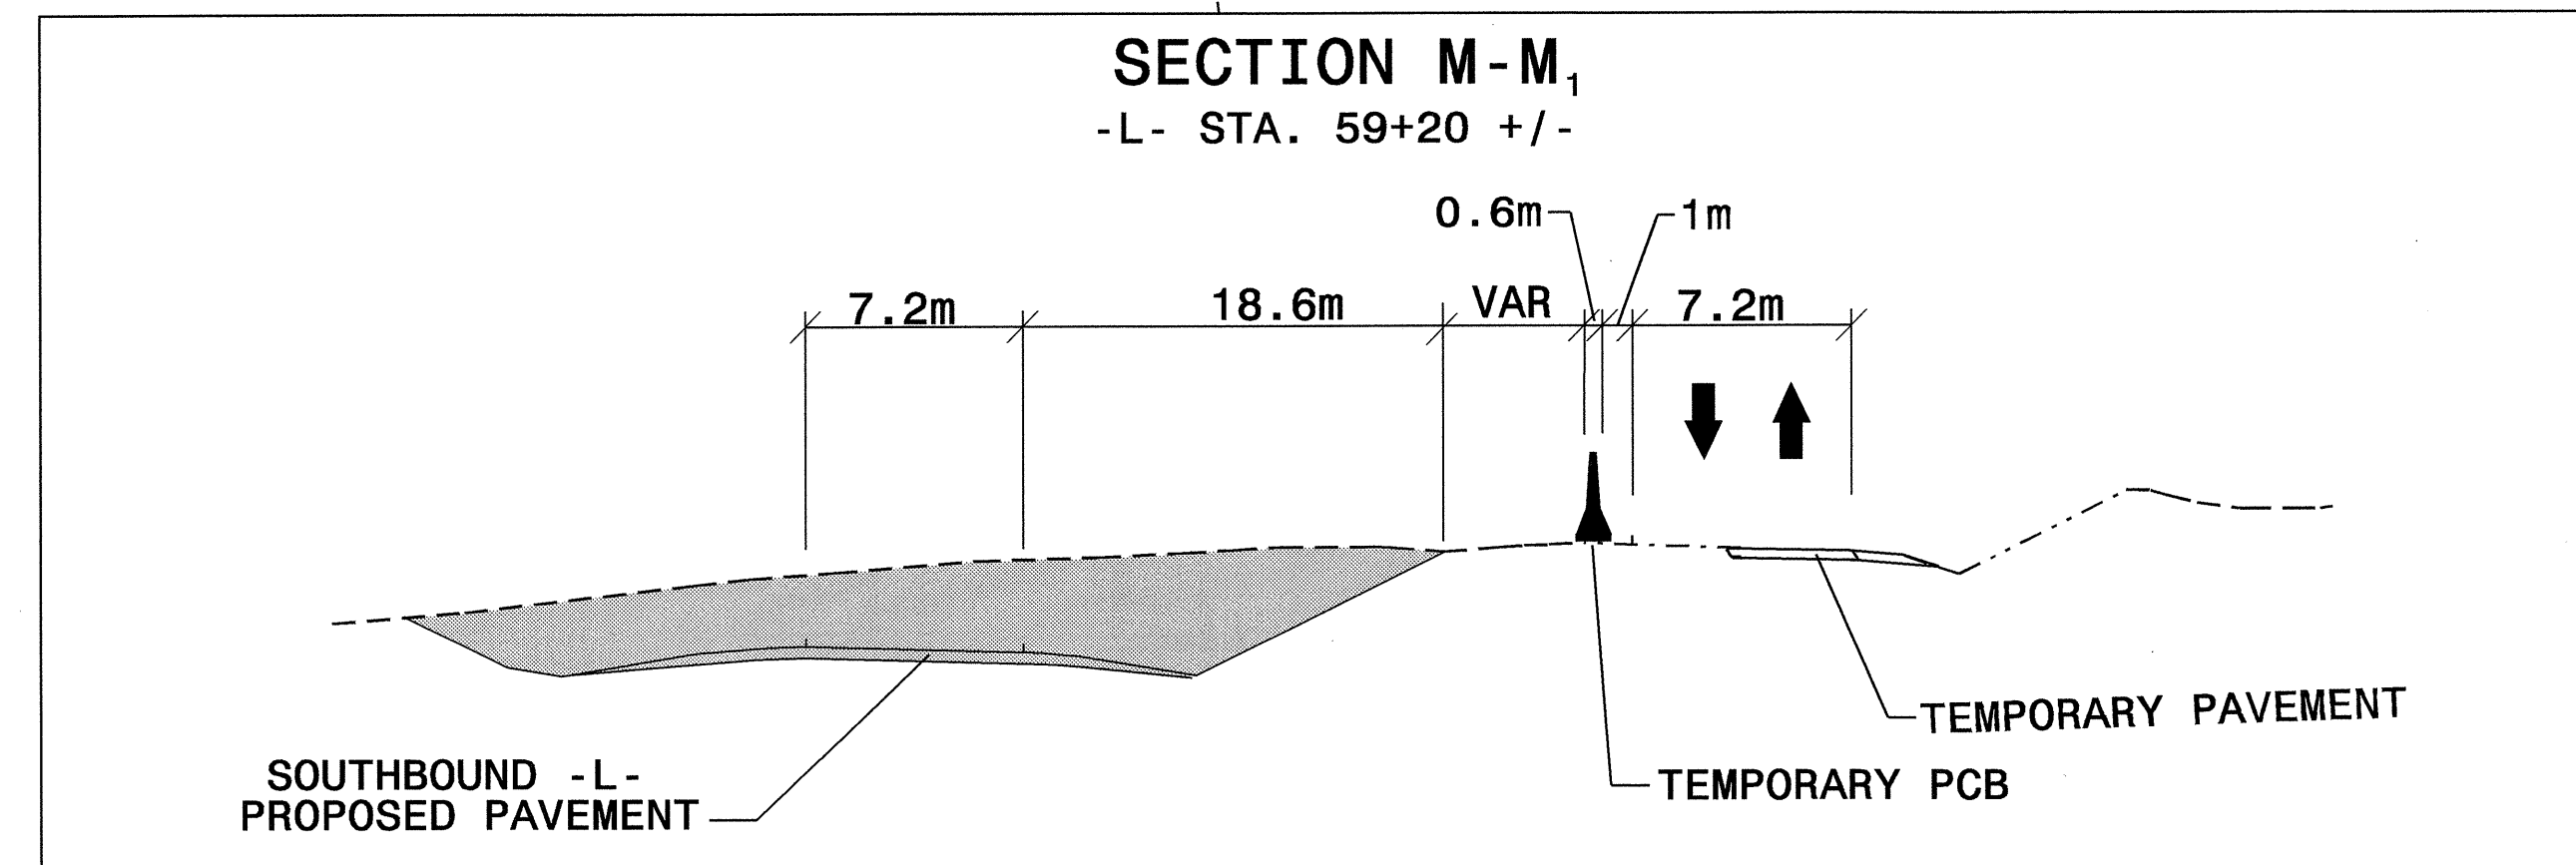


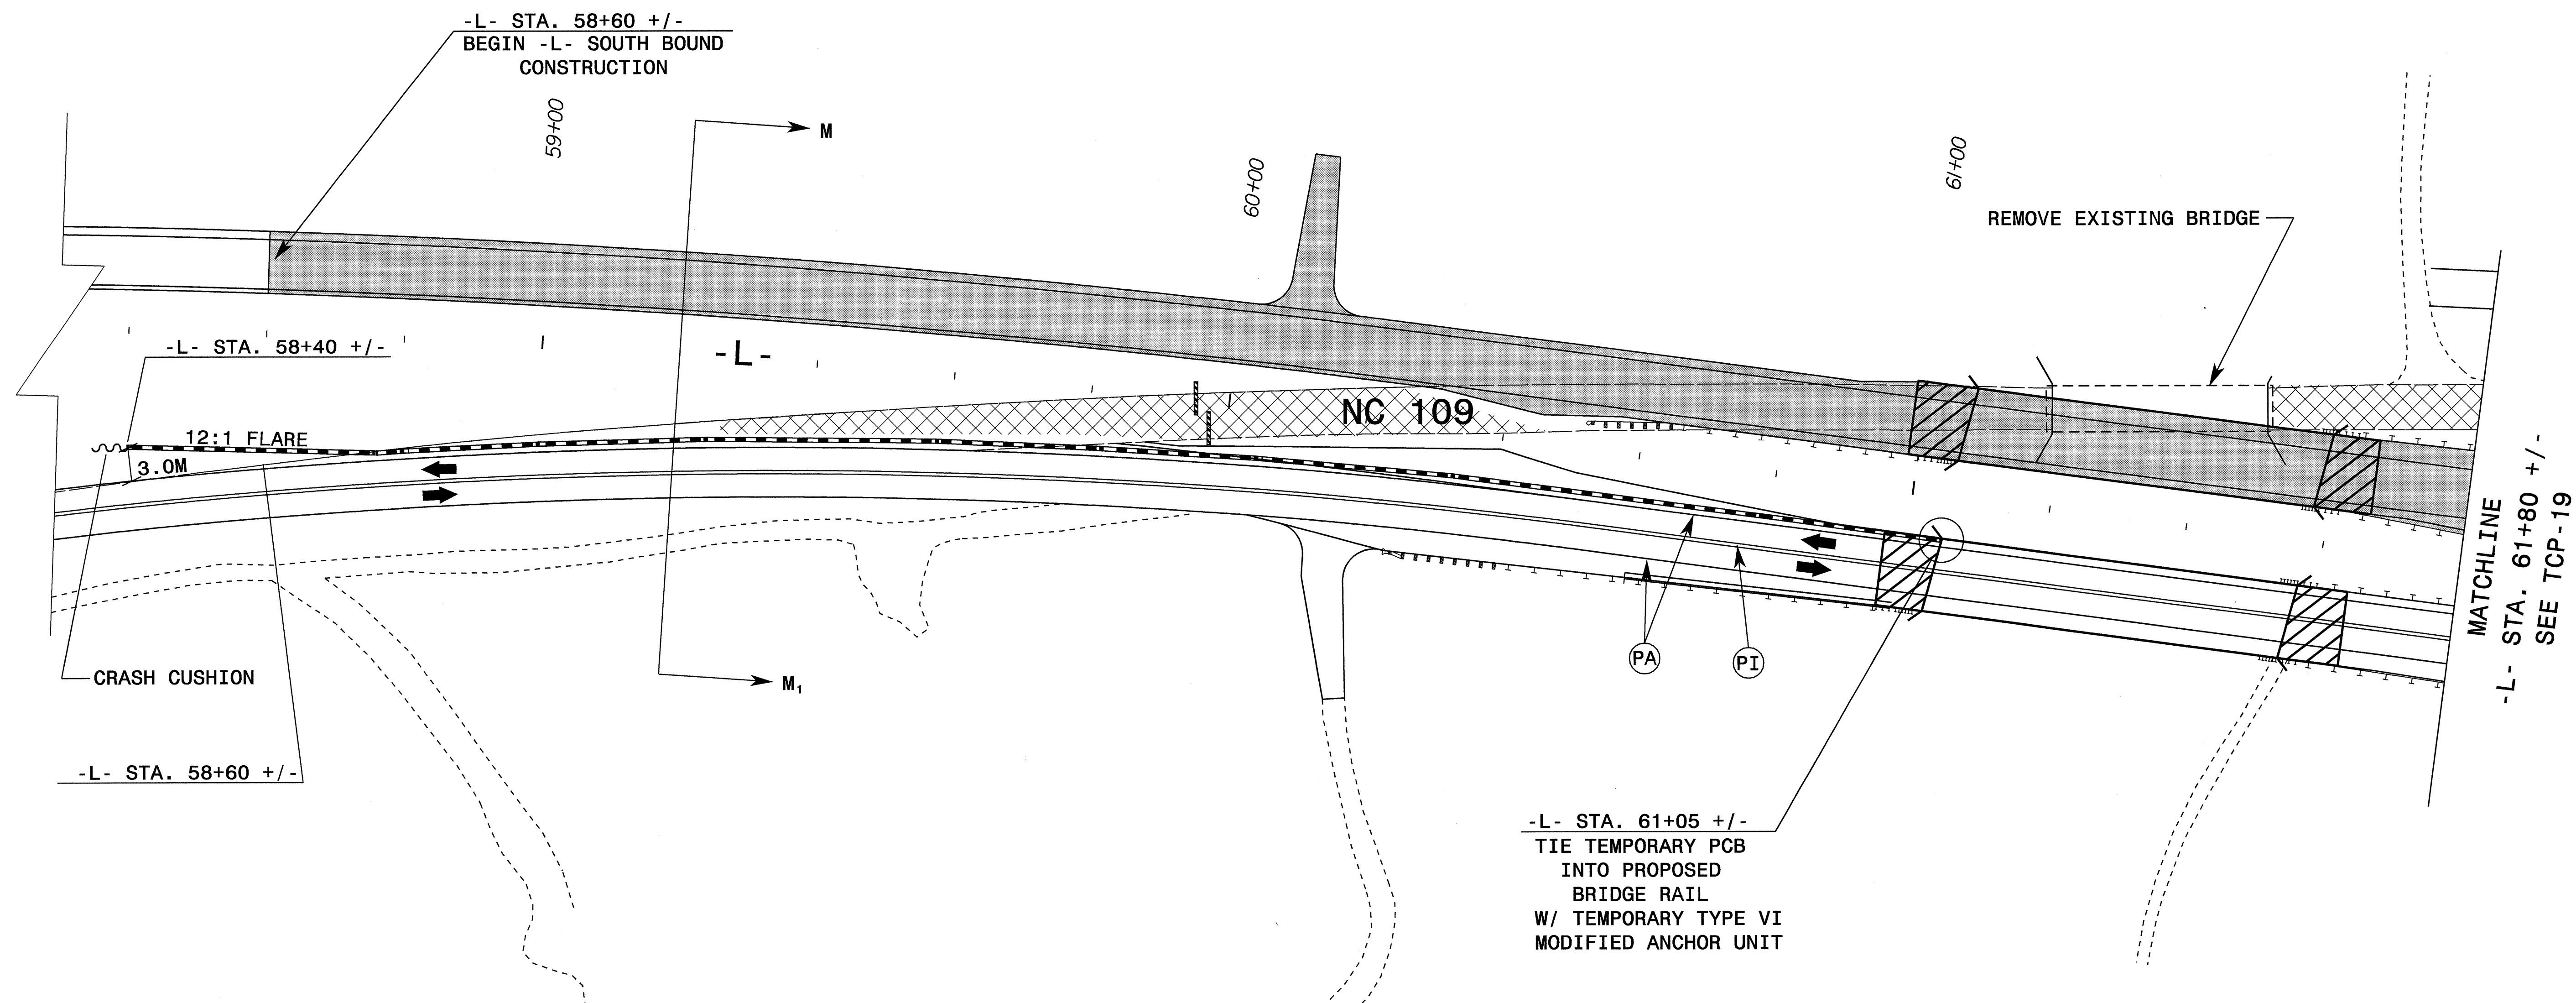

PROJ. REFERENCE NO.	SHEET NO.
R-2568B	TCP-18

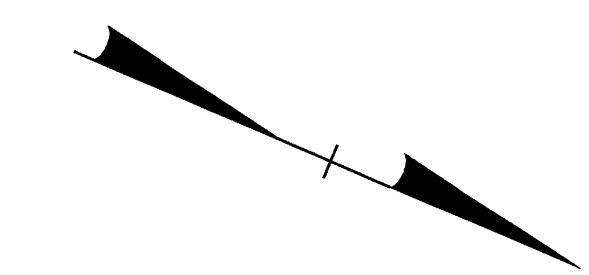

-L- STA. 61+05 +/-
TIE TEMPORARY PCB INTO PROPOSED BRIDGE RAIL W/ TEMPORARY TYPE VI MODIFIED ANCHOR UNIT

SEE TCP-2B FOR PAVEMENT MARKING SCHEDULE

APPROVED: <i>[Signature]</i> DATE: 2/1/03	PHASE II	
	SCALE: NONE	
	DATE: 02/03	
	DESIGN BY: SJS	
	REVIEWED BY: CLM	
		REVISIONS
		CADD FILE

01-SEP-2004 11:41
 M:\TCP\PHASE2_TCP18.dwg
 SJS/kes AT TET106513