

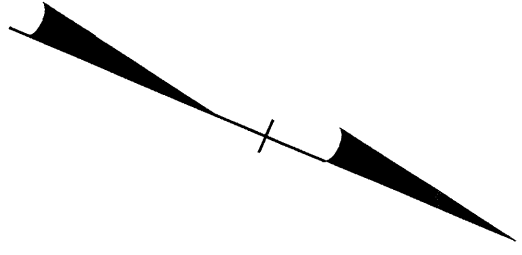
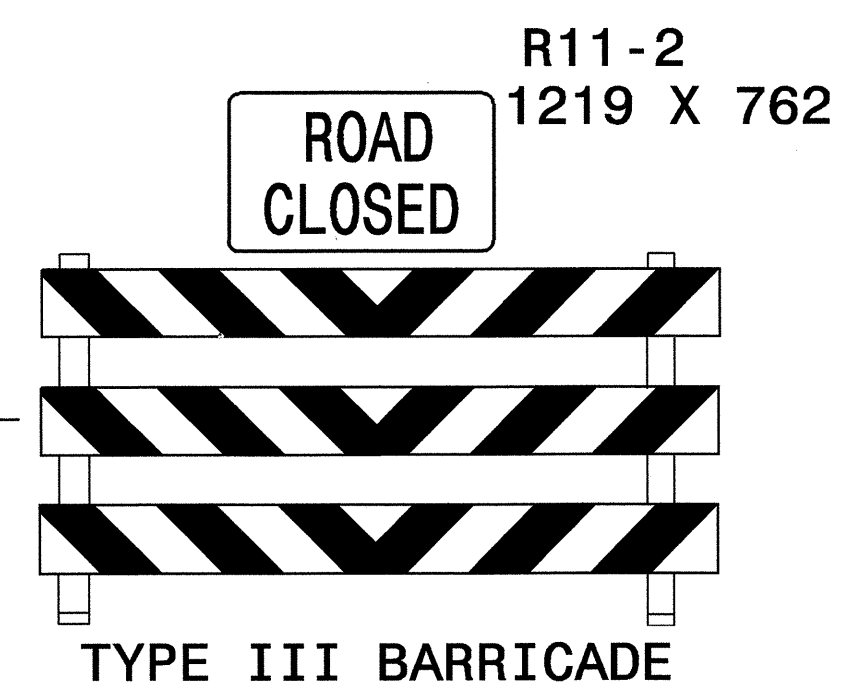
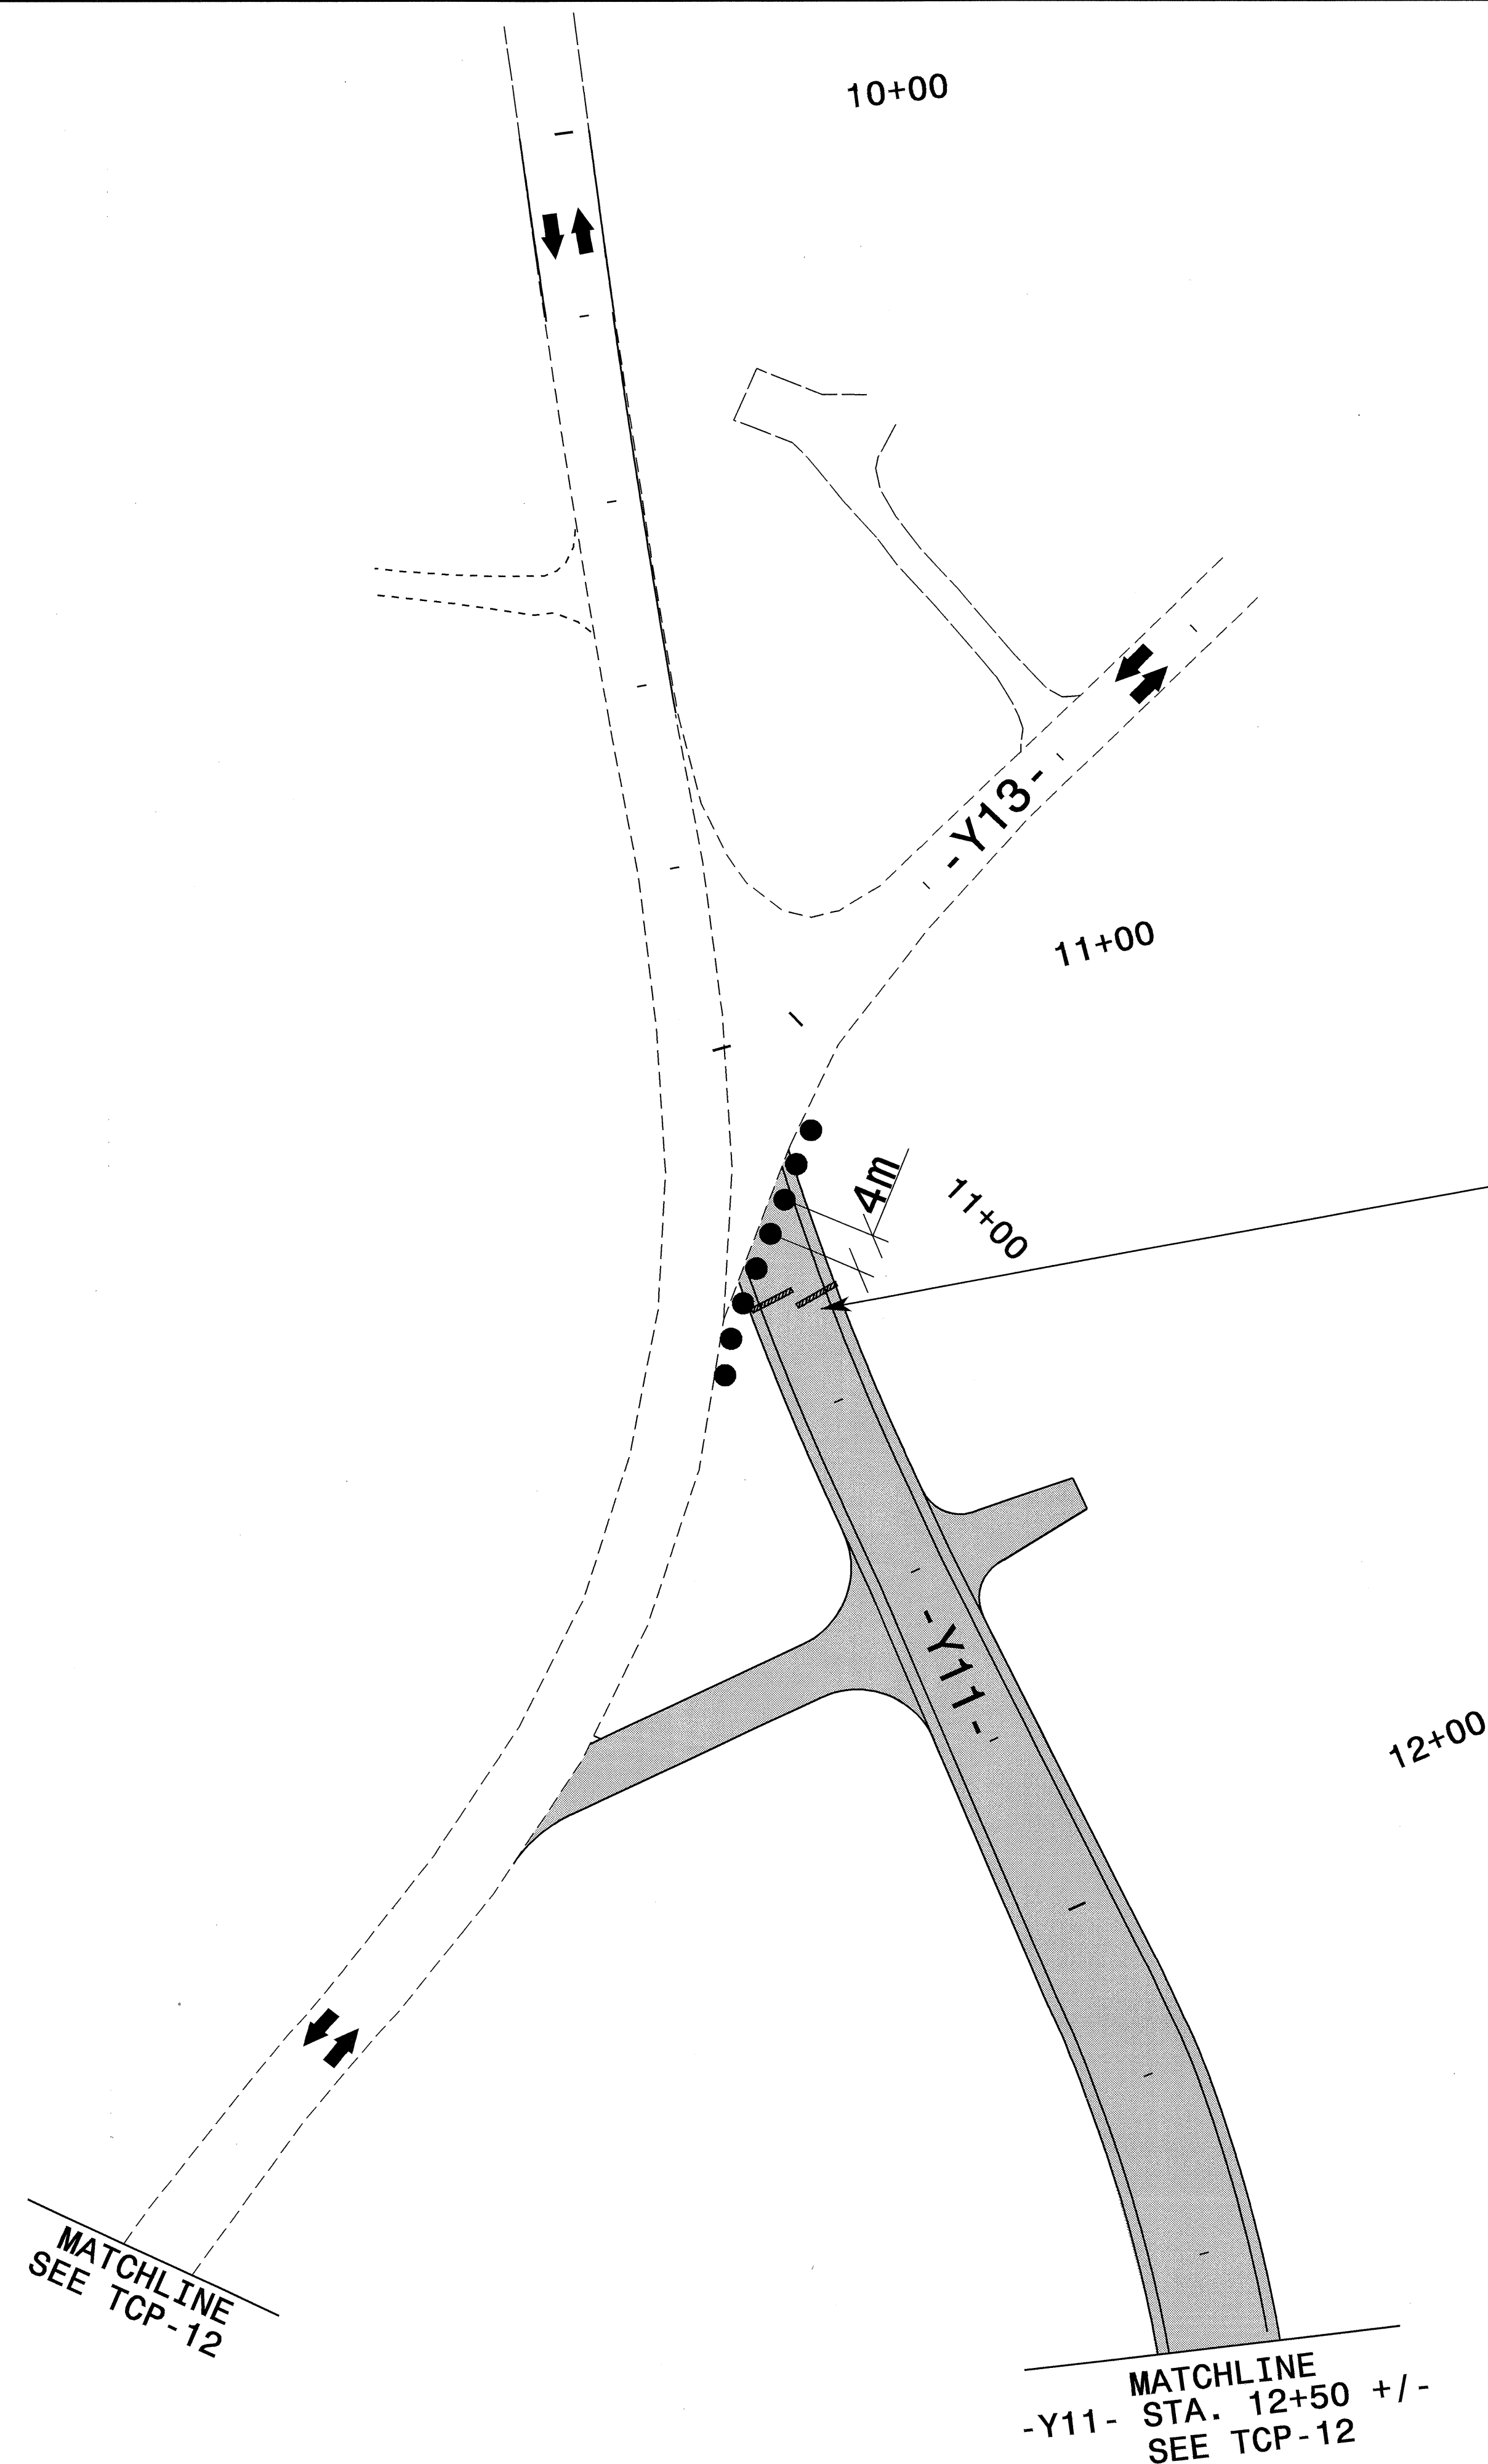
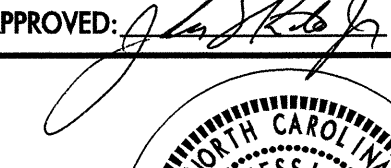


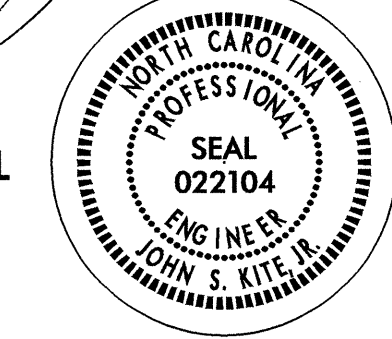

PROJ. REFERENCE NO.	SHEET NO.
R-2568B	TCP-15

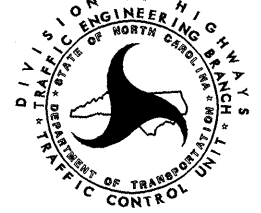

01-SEP-2004 11:40
 M:\TCP\PHASE1-TCP15.dgn
 sisykes AT TETC096513

APPROVED:  DATE: 7/1/04	PHASE I	
	SCALE: NONE	
	DATE: 12/02	
	DWG. BY: SJS	
	DESIGN BY: SJS	
REVIEWED BY: CLM	REVISIONS	

MATCHLINE
 -Y11- STA. 12+50 +/-
 SEE TCP-12

MATCHLINE
 SEE TCP-12