





PROJ. REFERENCE NO.	SHEET NO.
R-2568B	TCP-14

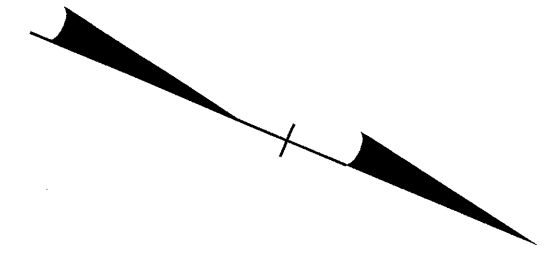

MATCHLINE
-Y- STA. 11+00 +/-
SEE TCP-05

R11-2
1219 X 762
ROAD
CLOSED

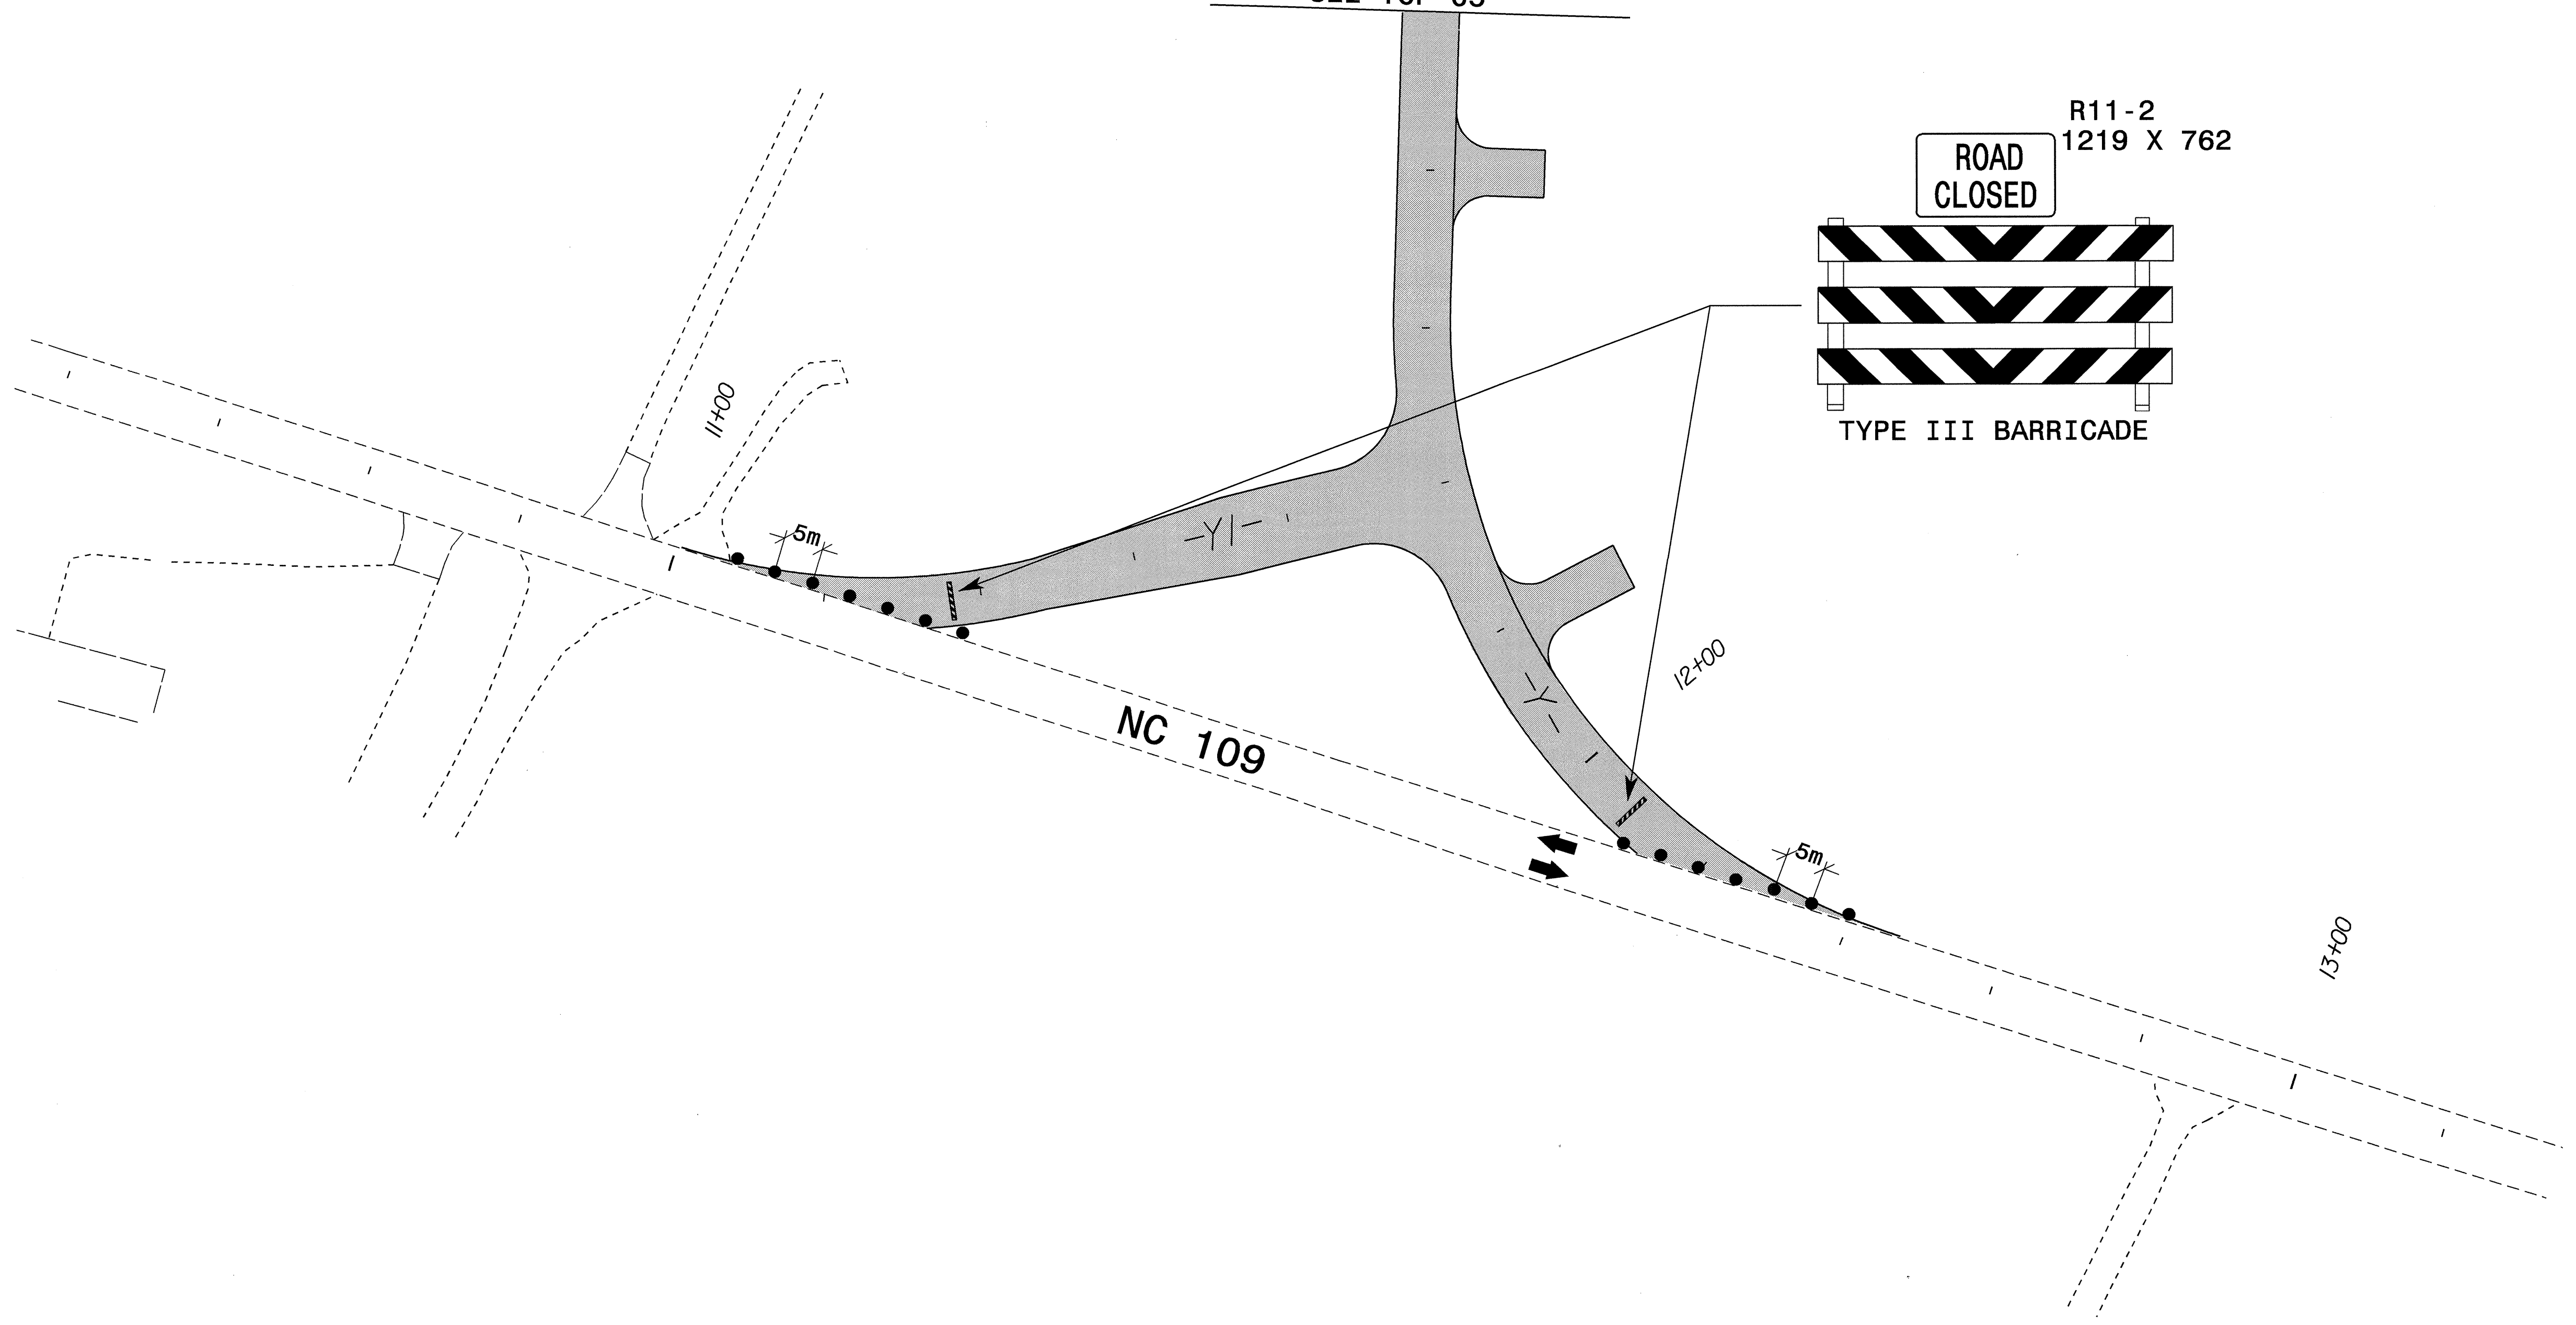

01-SEP-2004 11:40
 M:\TCP\PHASE1-TCP14.dgn
 SJSykes AT TET096513

APPROVED:	DATE: 12/02	PHASE I											
	SCALE: NONE												
	DATE: 12/02	<table border="1"> <thead> <tr> <th colspan="2">REVISIONS</th> </tr> </thead> <tbody> <tr> <td> </td> <td> </td> </tr> <tr> <td> </td> <td> </td> </tr> <tr> <td> </td> <td> </td> </tr> </tbody> </table>				REVISIONS							
	REVISIONS												
DWG. BY: SJS	<table border="1"> <tr> <td>CARD</td> <td> </td> </tr> <tr> <td>FILE</td> <td> </td> </tr> </table>	CARD		FILE									
CARD													
FILE													
DESIGN BY: SJS	REVIEWED BY: CLM												