
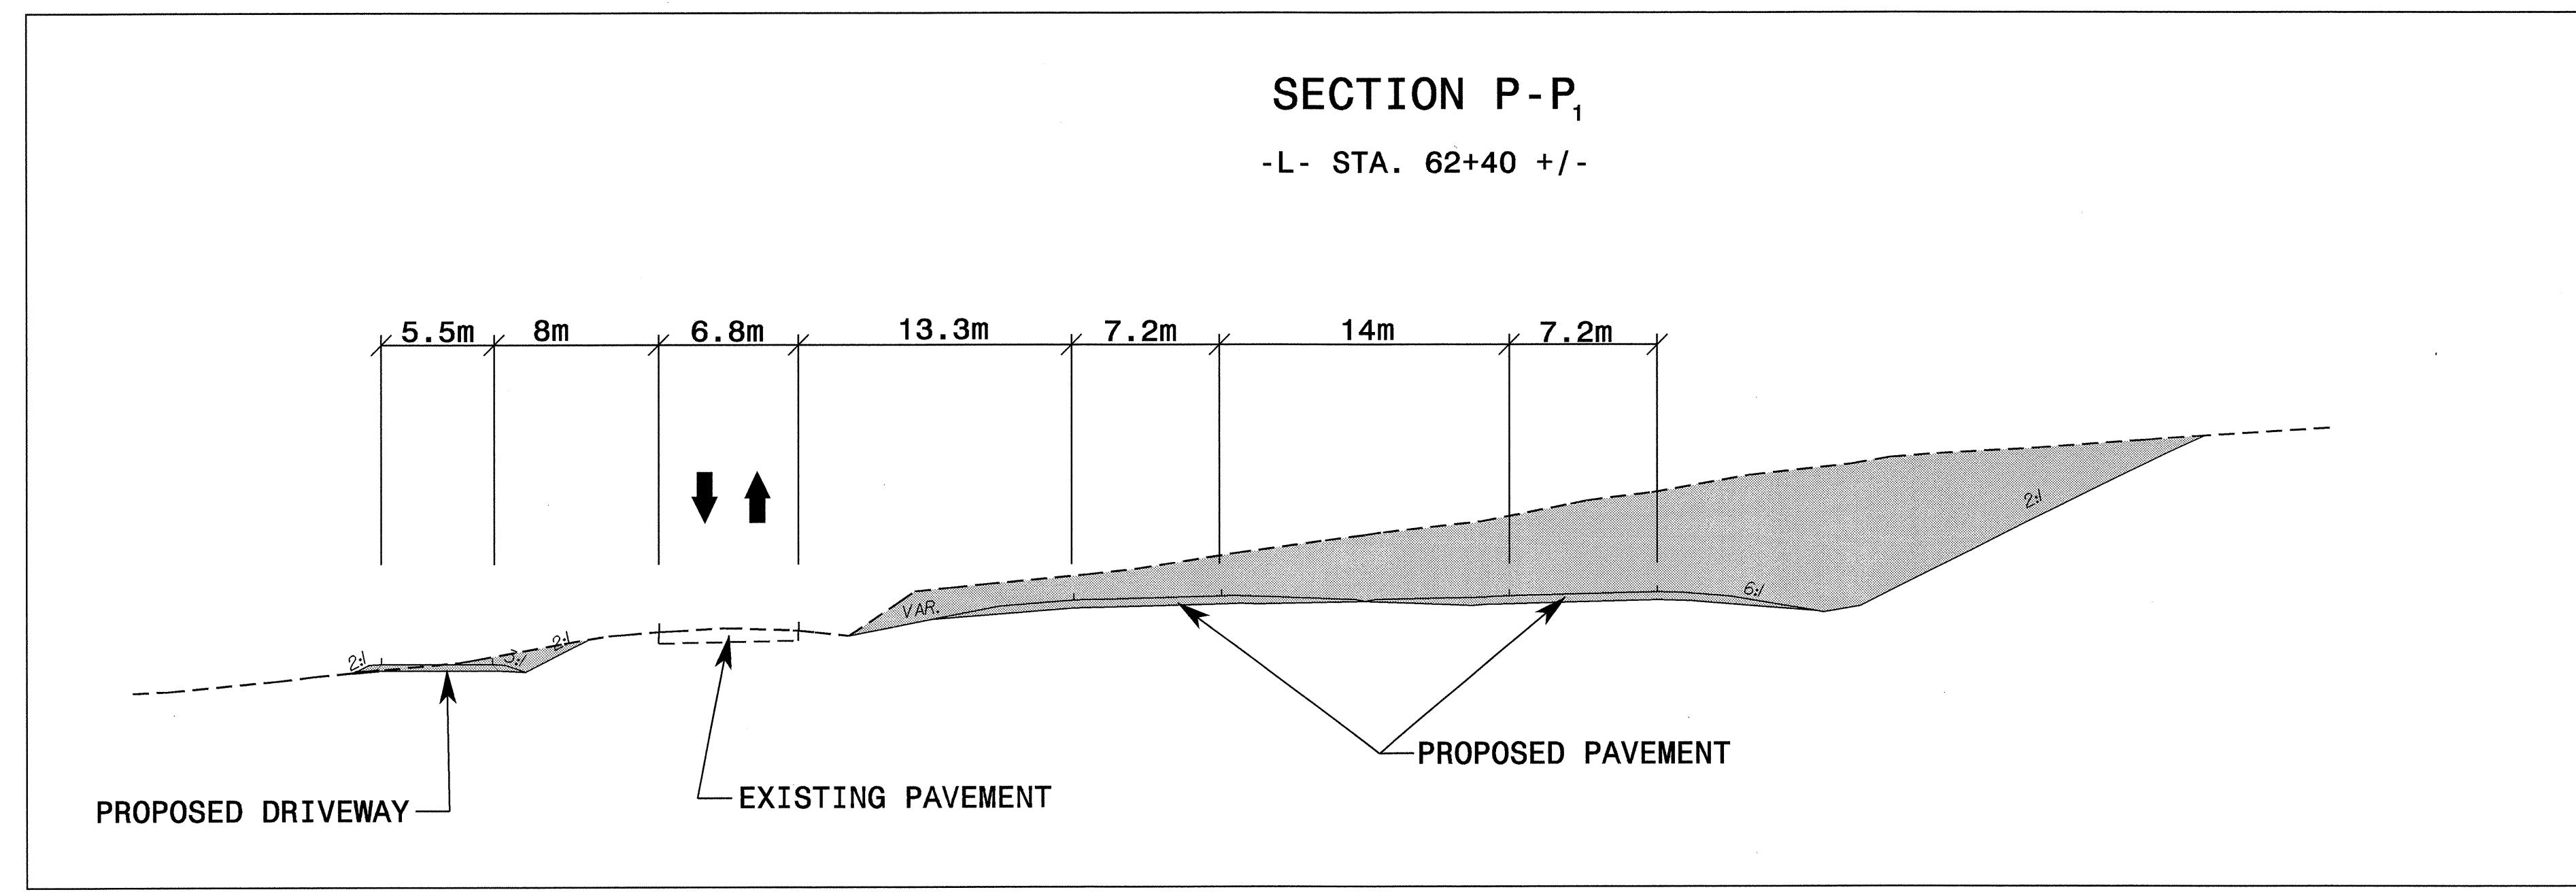
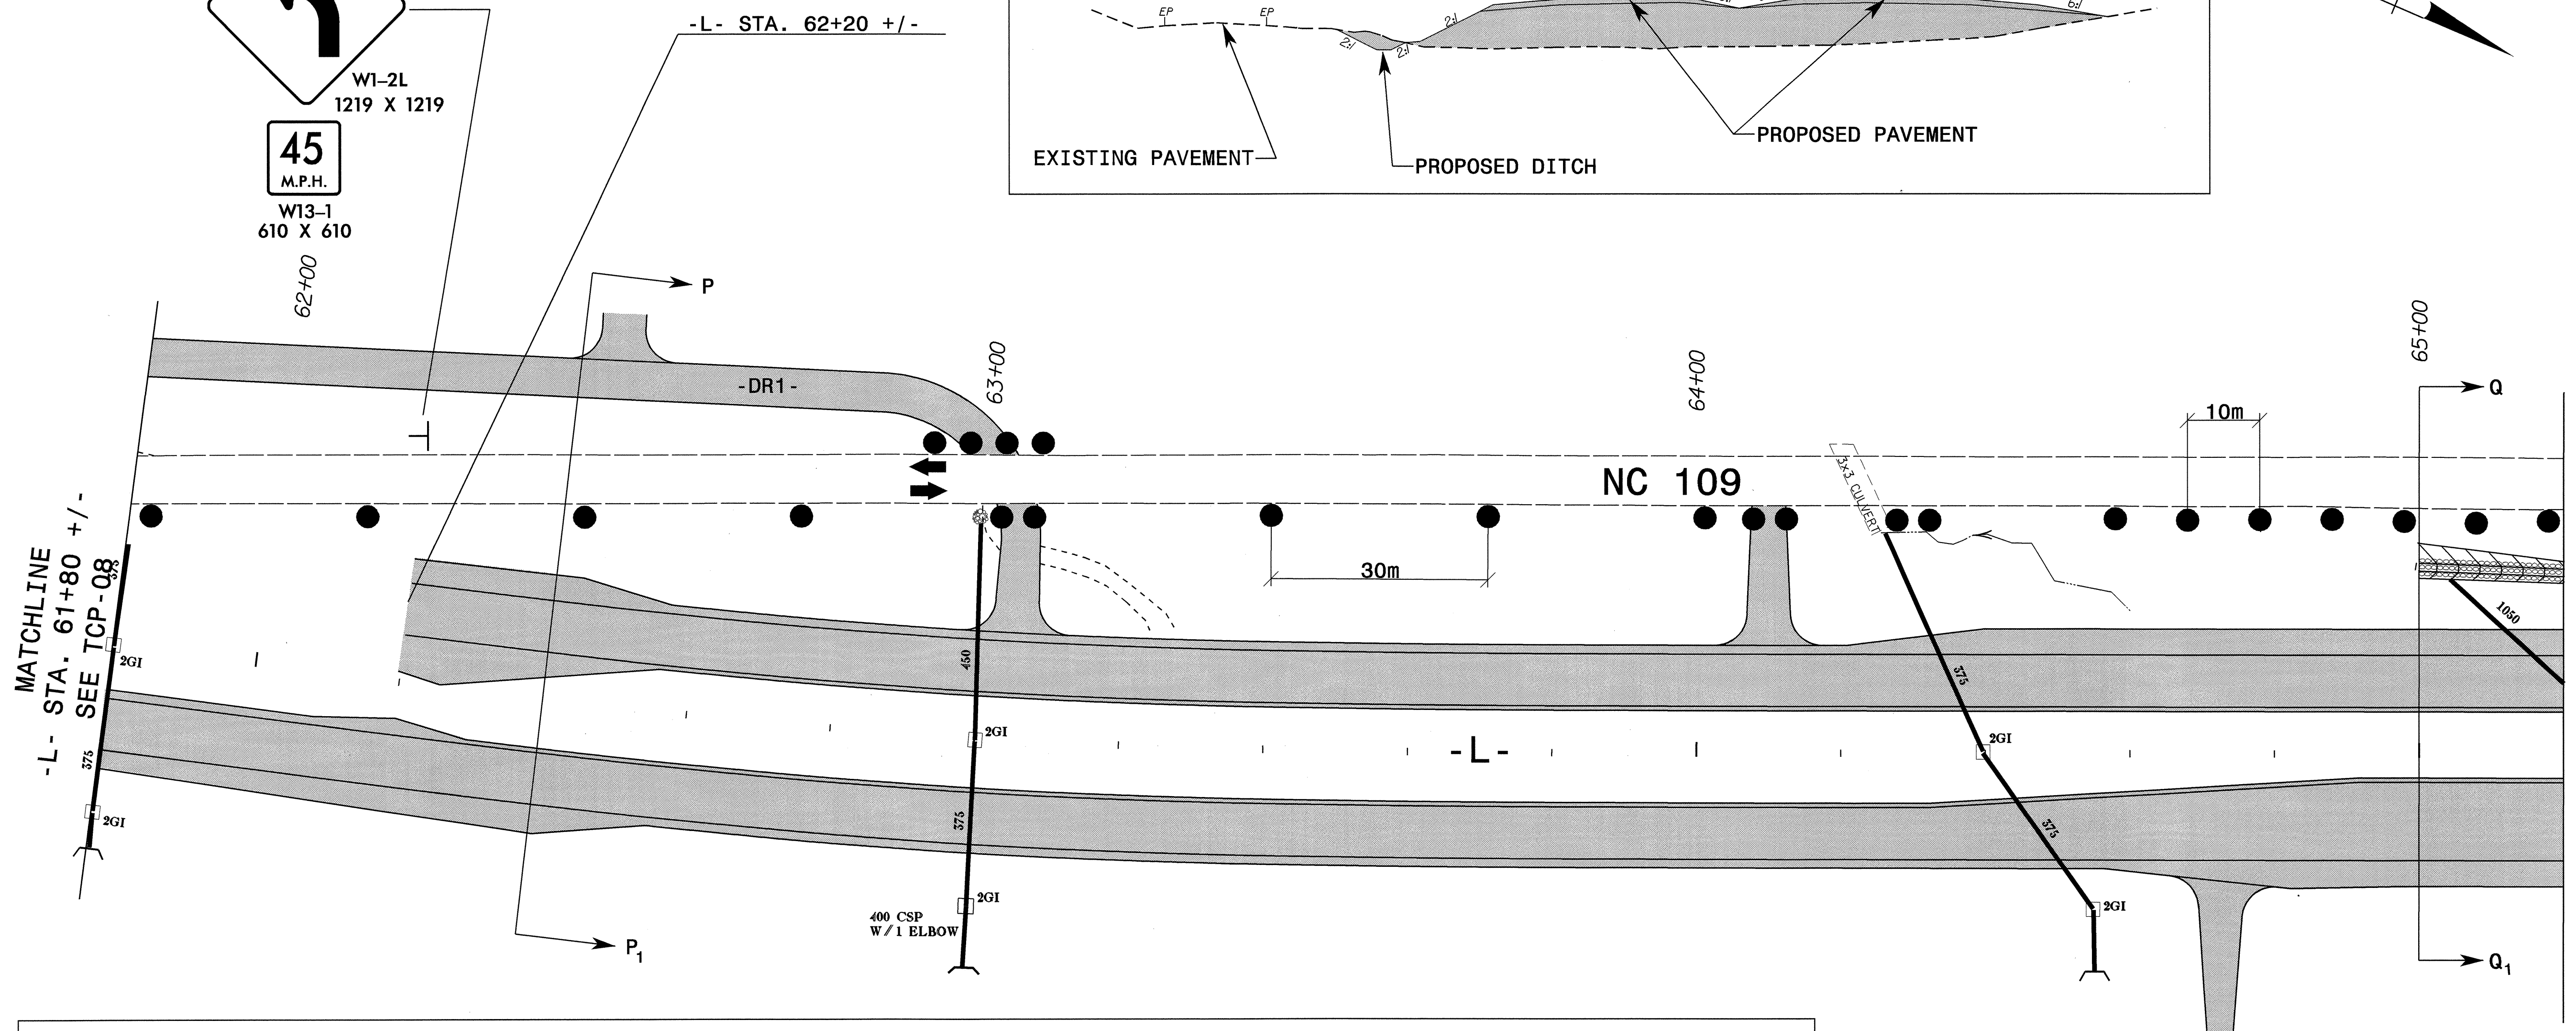


W1-2L
1219 X 1219
45
M.P.H.
W13-1
610 X 610
62+00

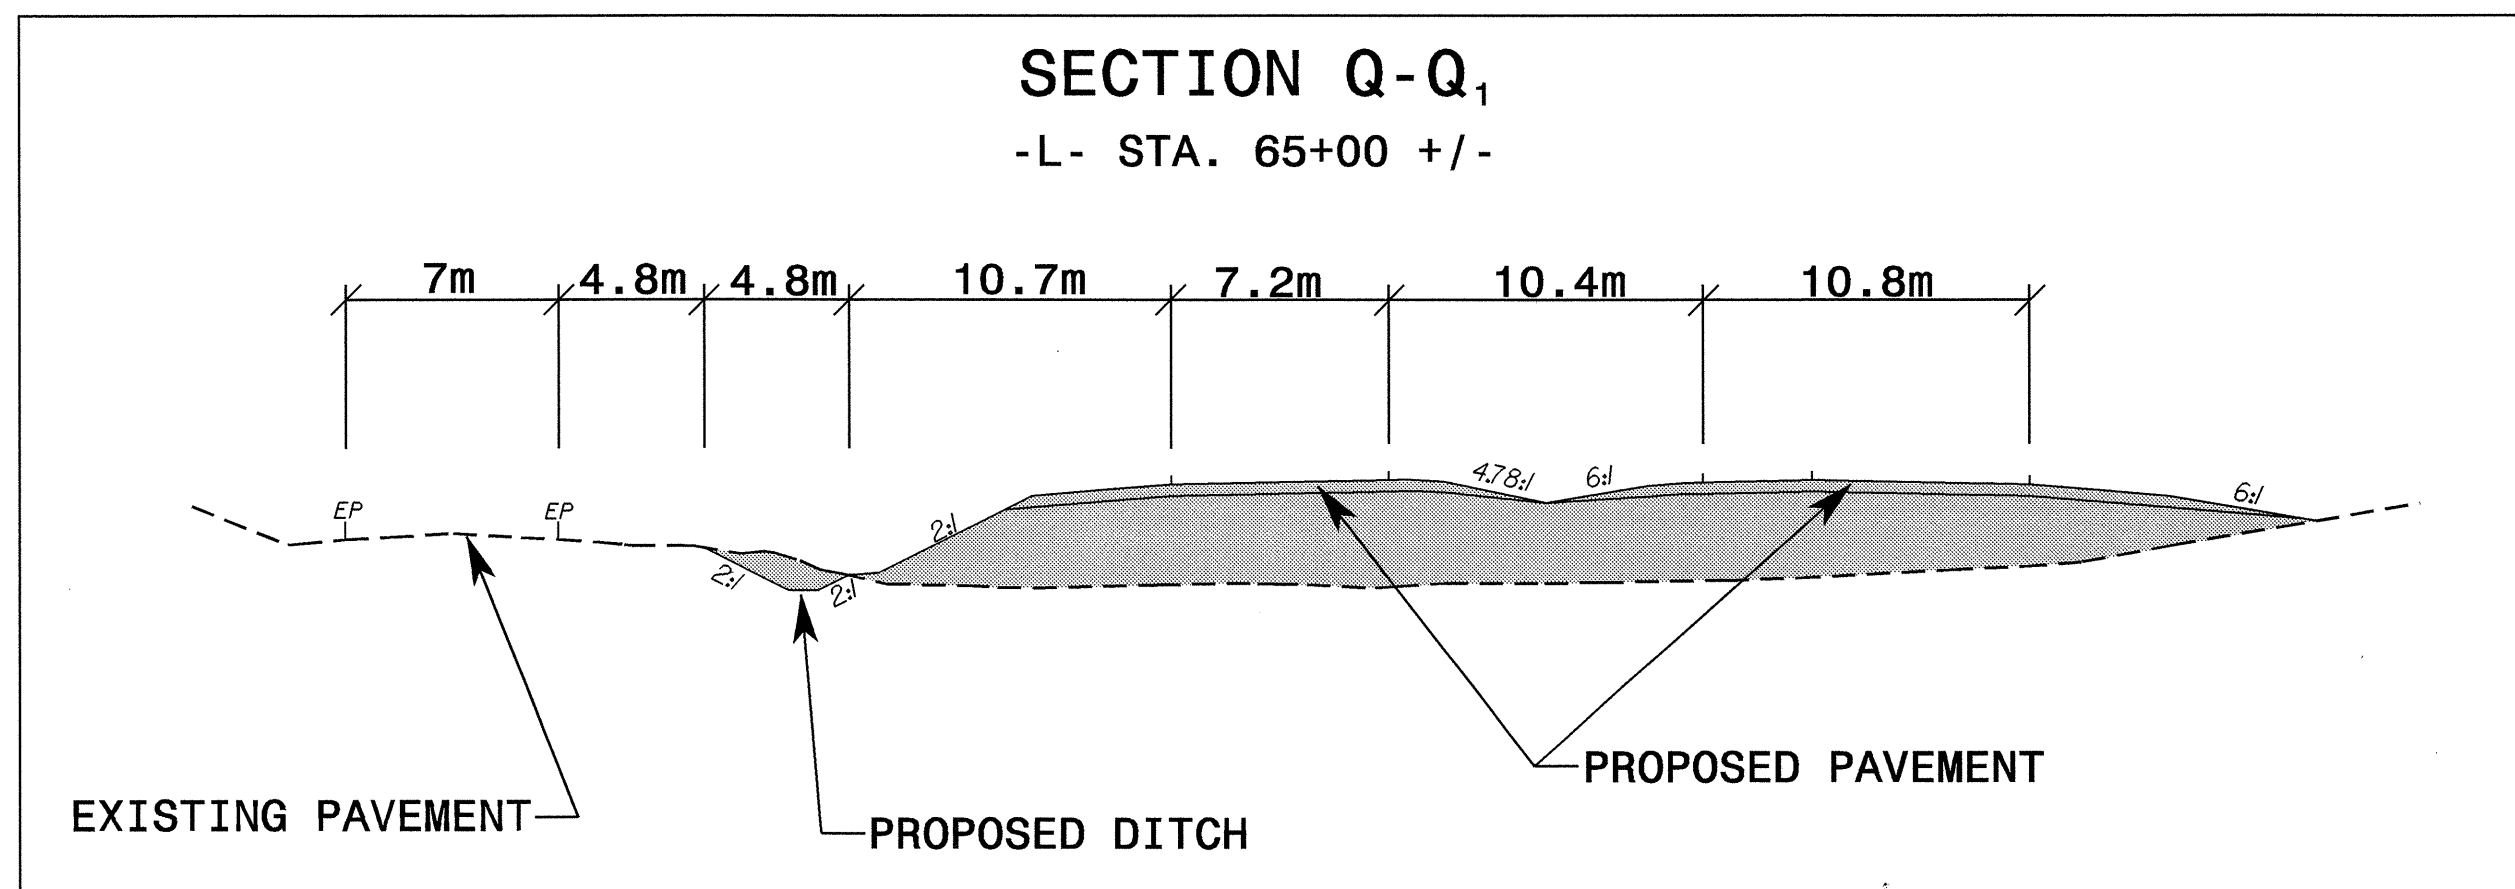

01-SEP-2004 11:37
M:\TCP\PHASE1-TCP09.dwg
SJS\skes AT TETC09653

APPROVED: DATE: 9/1/04	PHASE I	
	SCALE: NONE	
	DATE: 01/03	
	DWG. BY: SJS	
	DESIGN BY: SJS	
REVIEWED BY: CLM	REVISIONS	