



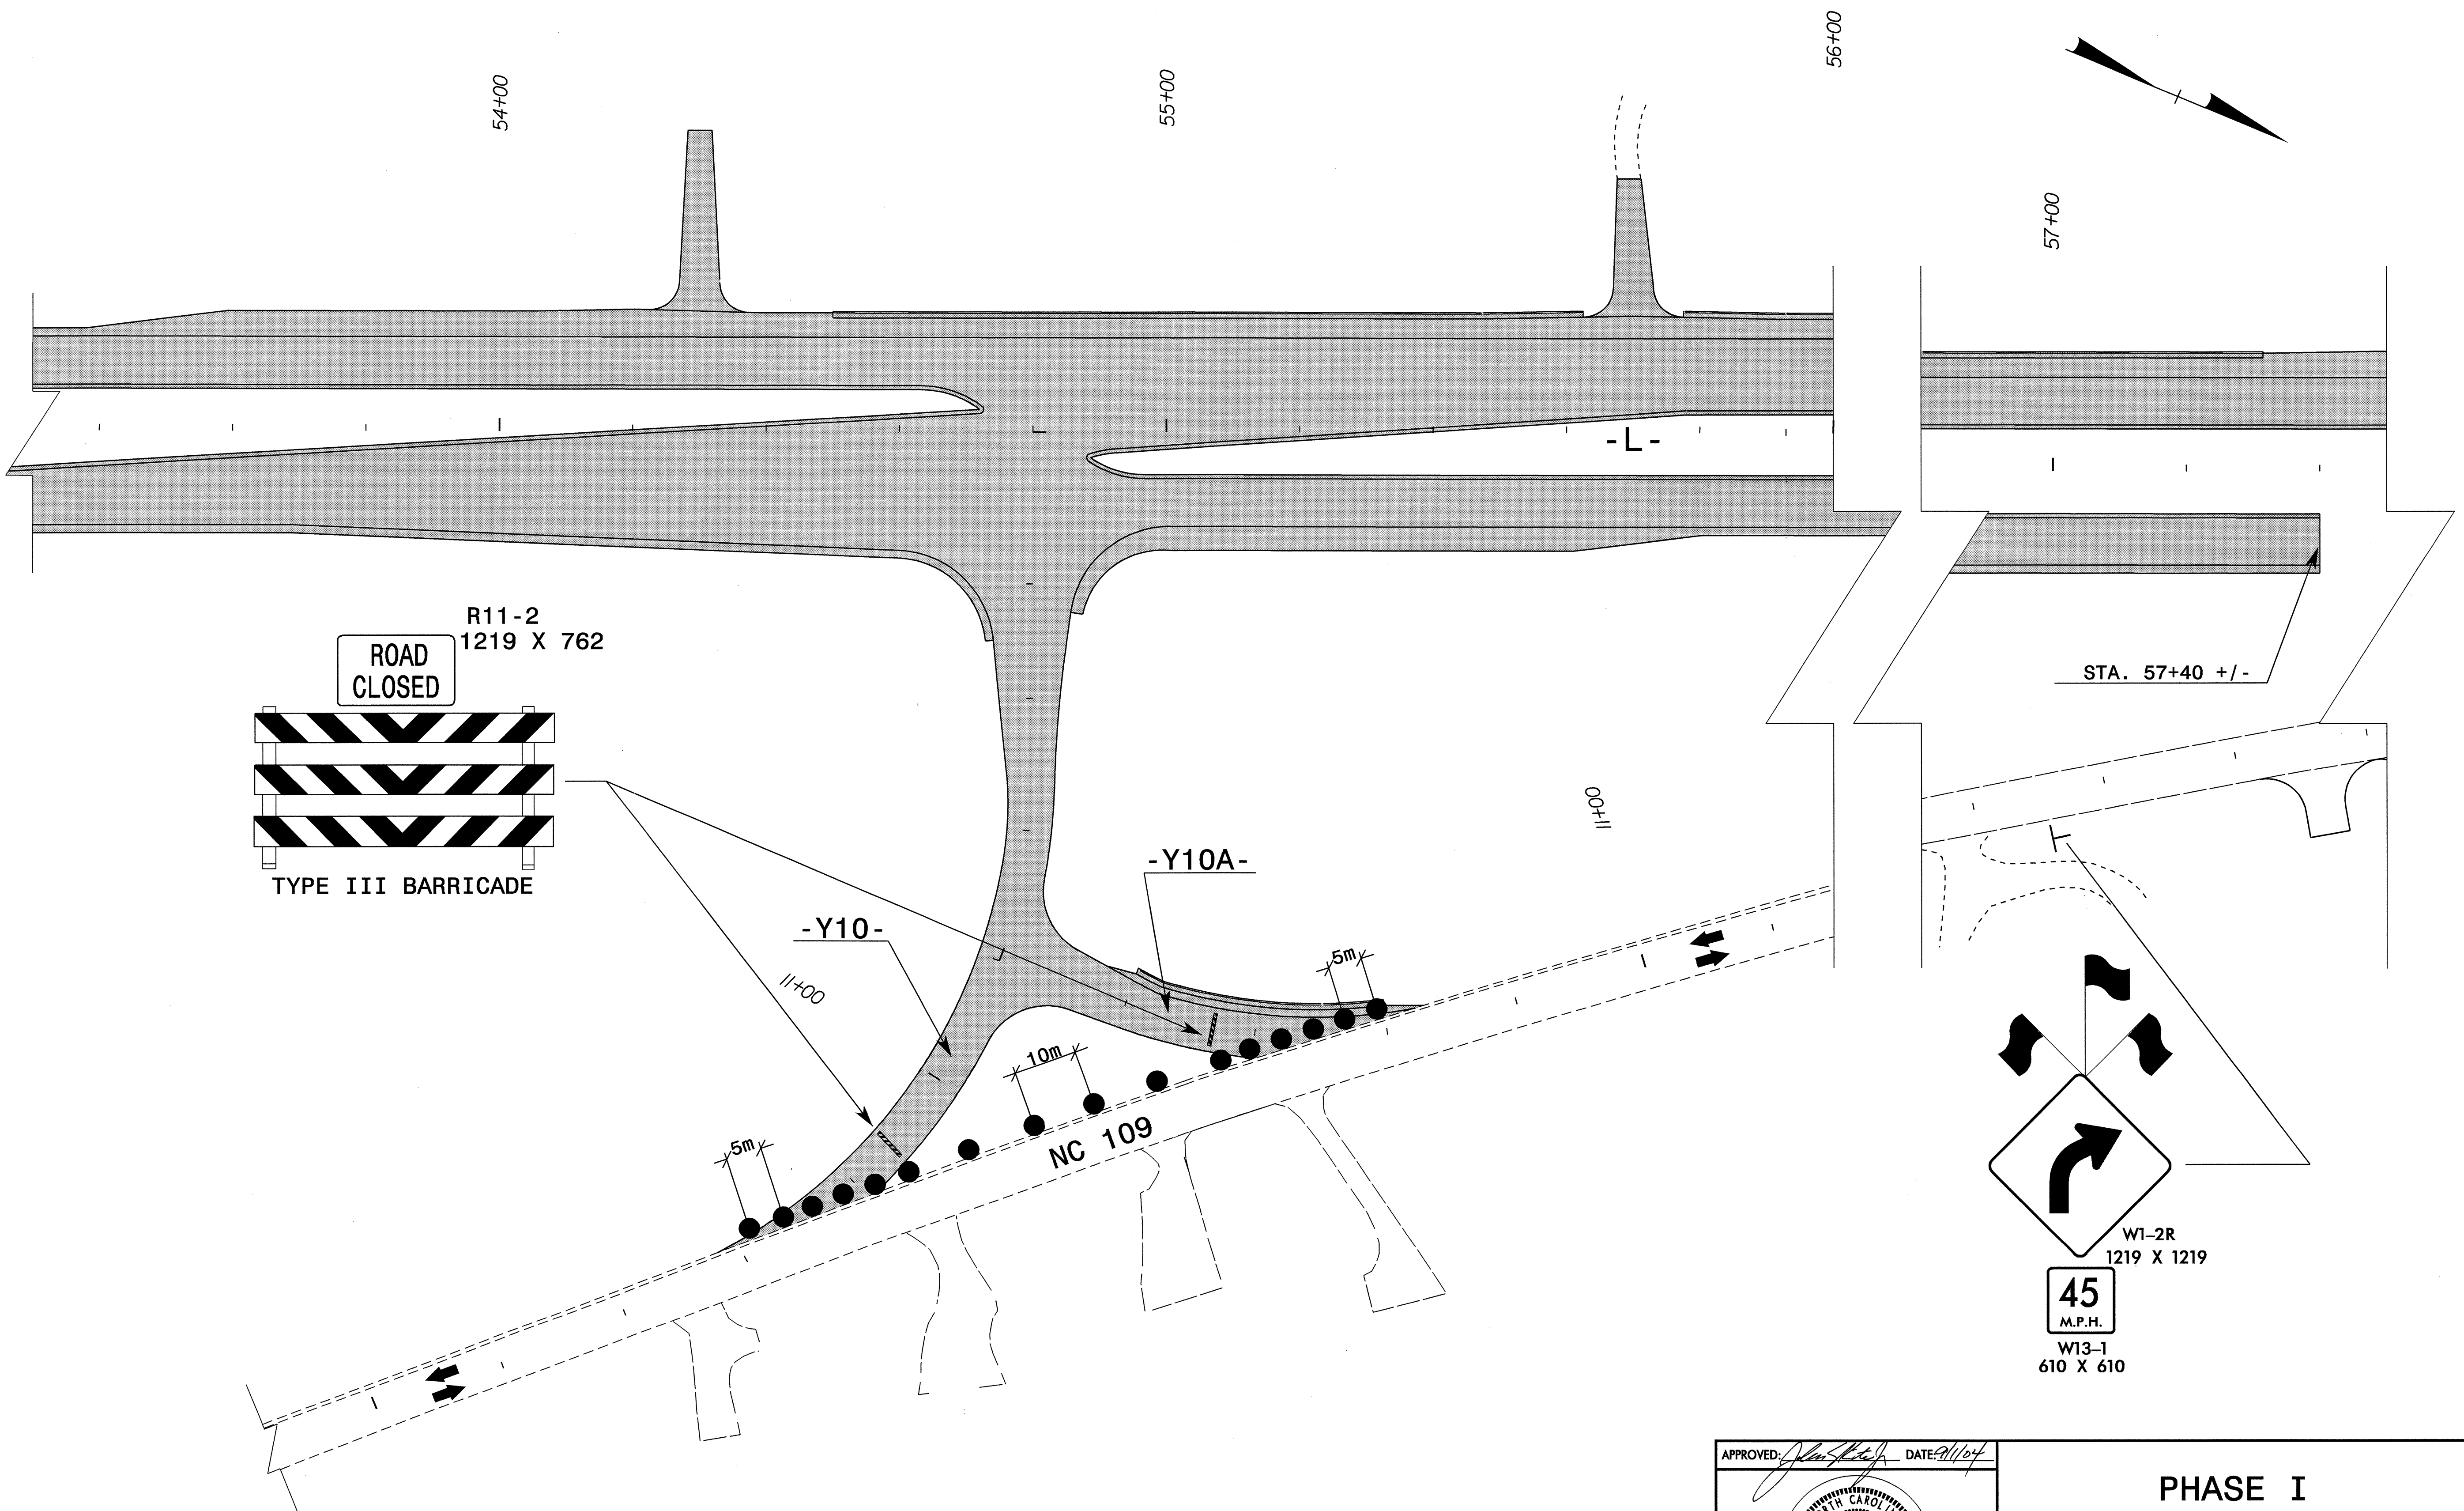


PROJ. REFERENCE NO.	SHEET NO.
R-2568B	TCP-07

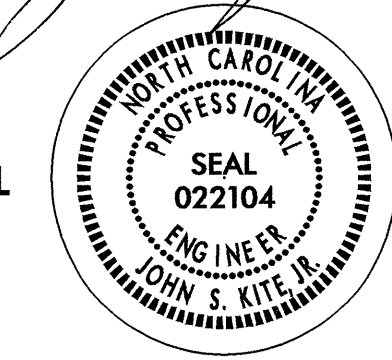

01-SEP-2004 11:36
 M:\TCP\PHASE1-TCP07.dgn
 sjsykes AT TETC096513

APPROVED: <i>[Signature]</i> DATE: 11/04  SEAL	PHASE I							
	SCALE: NONE DATE: 12/02 DWG. BY: SJS DESIGN BY: SJS REVIEWED BY: CLM		REVISIONS <table border="1"> <tr><td> </td><td> </td></tr> <tr><td> </td><td> </td></tr> <tr><td> </td><td> </td></tr> </table>					