



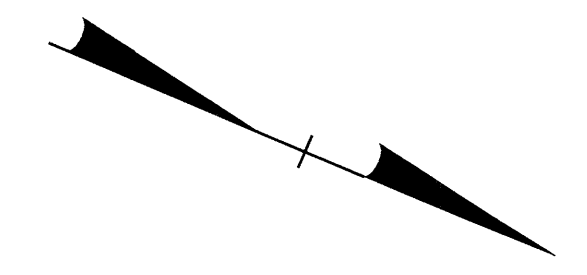


| | |
|---------------------|-----------|
| PROJ. REFERENCE NO. | SHEET NO. |
| R-2568B | TCP-06 |



R11-2
1219 X 762
ROAD
CLOSED

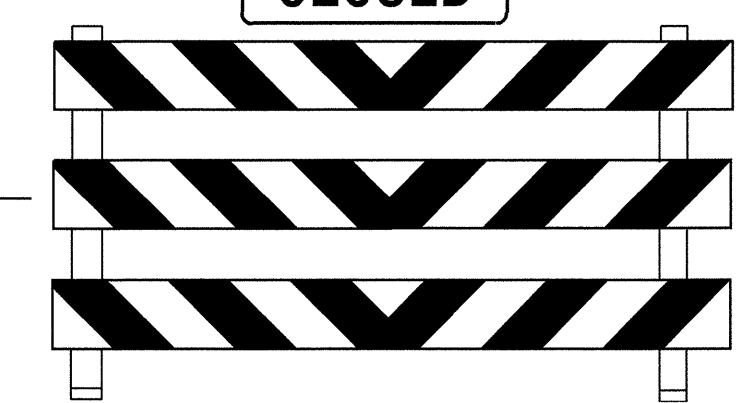

TYPE III BARRICADE

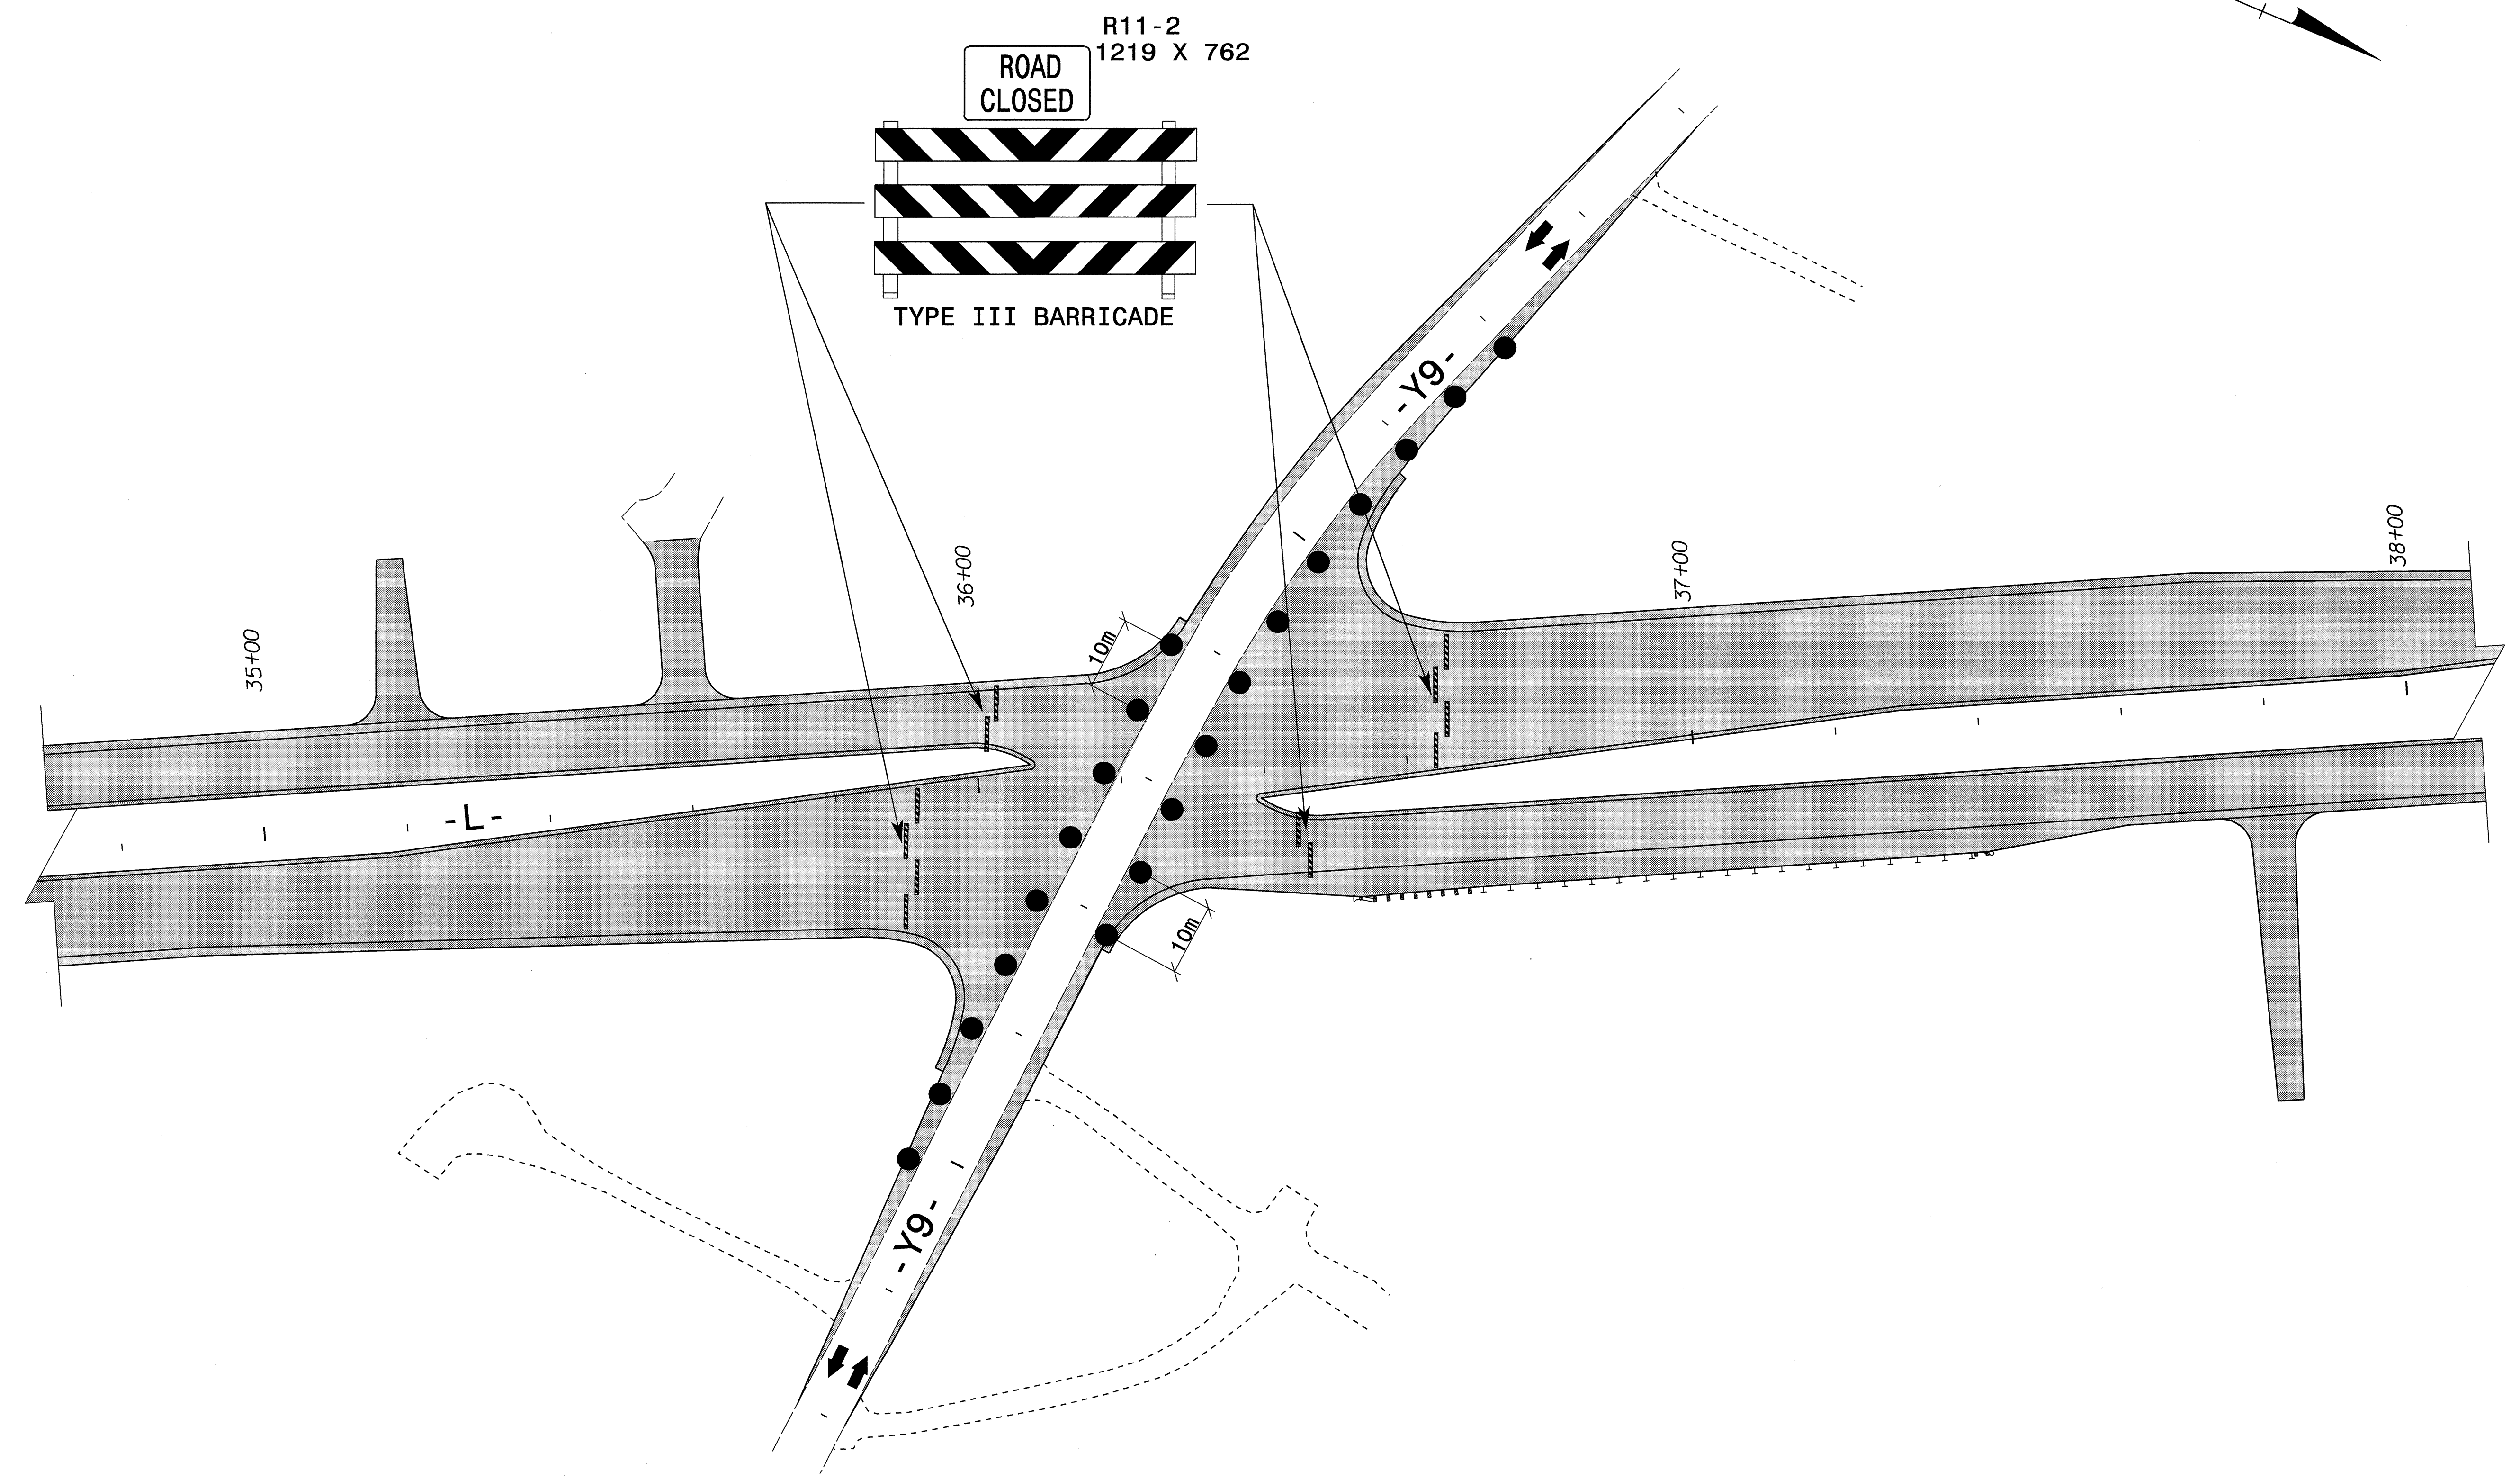

01-SEP-2004 11:36
M:\TCP\PHASE1-TCP06.dgn
sjsykes AT TETC19853

APPROVED: *[Signature]* DATE: 9/1/04

PHASE I

| | | |
|------------------|--|-----------|
| SCALE: NONE | | REVISIONS |
| DATE: 12/02 | | |
| DWG. BY: SJS | | |
| DESIGN BY: SJS | | |
| REVIEWED BY: CLM | | CADD FILE |