
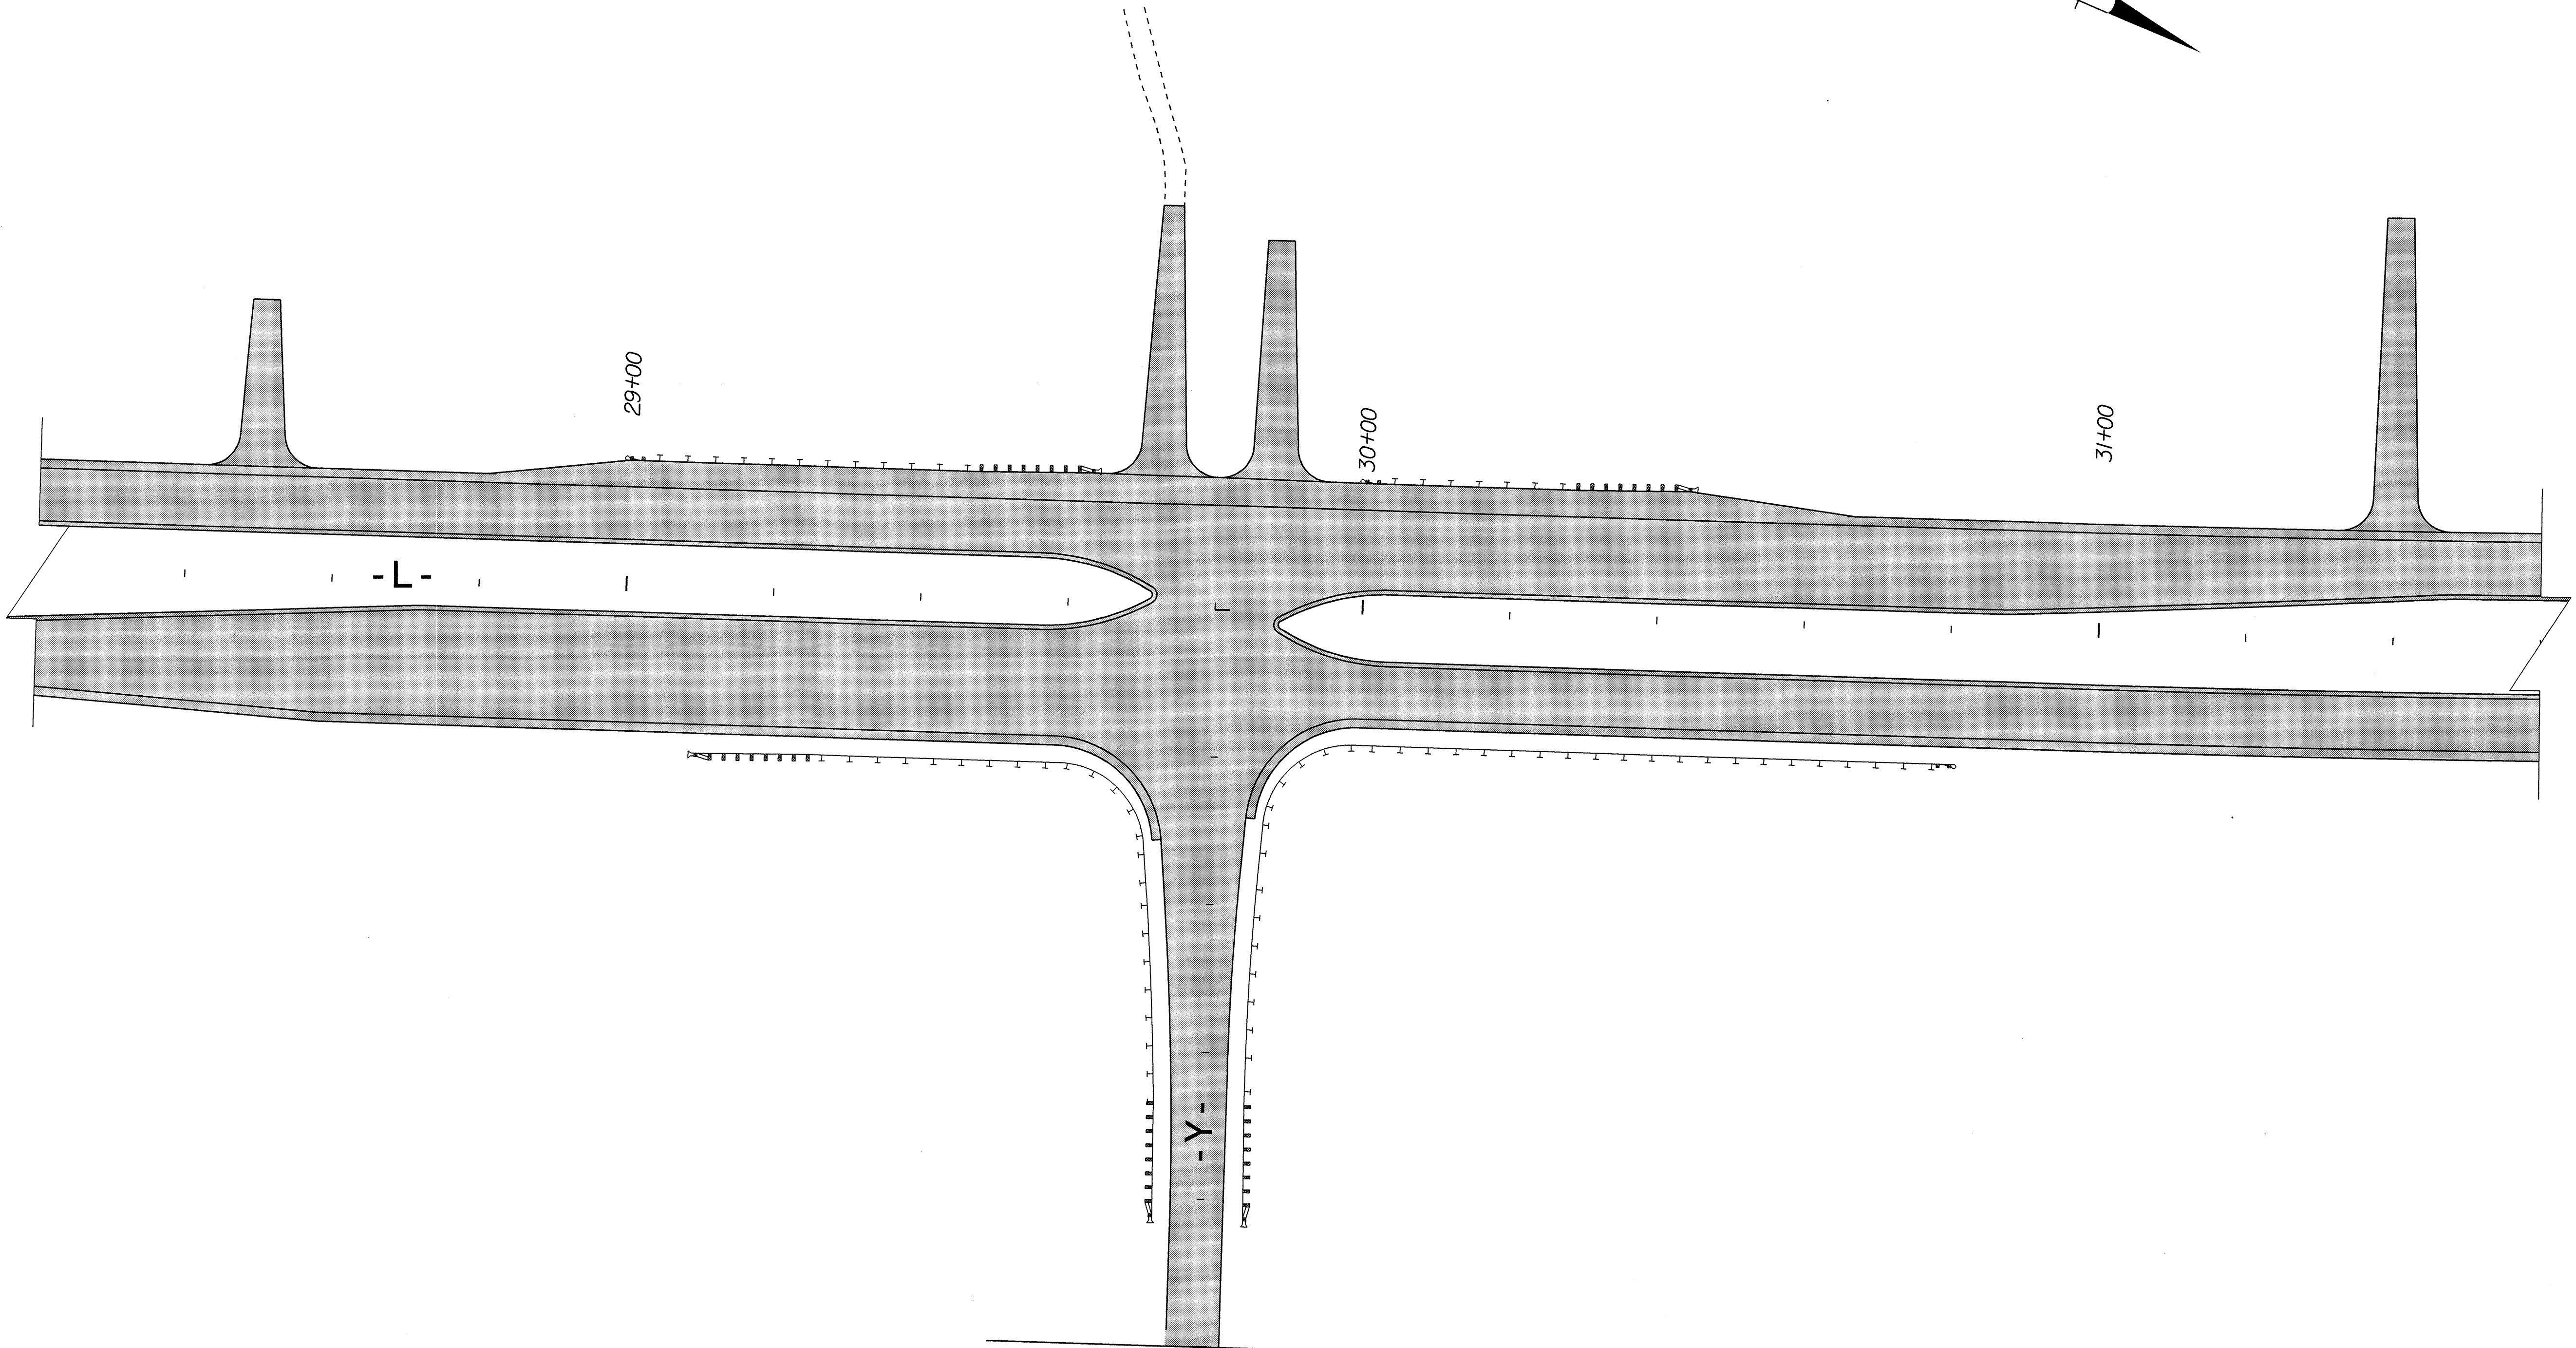



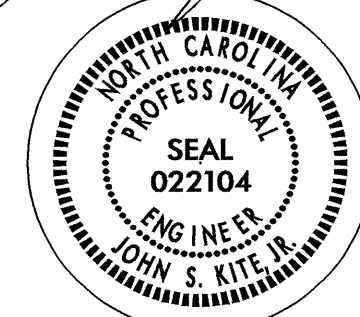
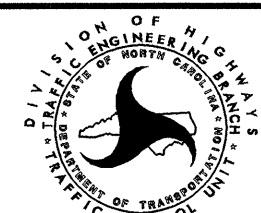


PROJ. REFERENCE NO.	SHEET NO.
R-2568B	TCP-05

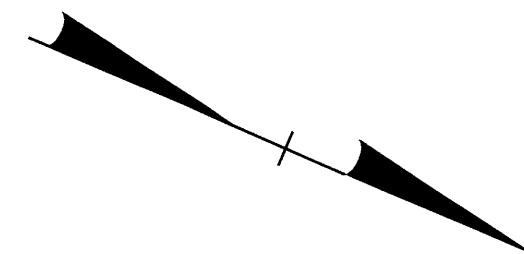

MATCHLINE
 -Y- STA. 11+00 +/-
 SEE TCP-14

01-SEP-2004 11:36
 M:\TCP\PHASE1_TCF05.dgn
 SJSykes AT TETC096513

APPROVED: 	DATE: 9/1/04	PHASE I											
	SCALE: NONE												
	DATE: 12/02	<table border="1"> <thead> <tr> <th colspan="2">REVISIONS</th> </tr> </thead> <tbody> <tr><td> </td><td> </td></tr> <tr><td> </td><td> </td></tr> <tr><td> </td><td> </td></tr> </tbody> </table>				REVISIONS							
	REVISIONS												
DWG. BY: SJS	<table border="1"> <tr><td> </td></tr> <tr><td> </td></tr> </table>												
DESIGN BY: SJS	REVIEWED BY: CLM												