



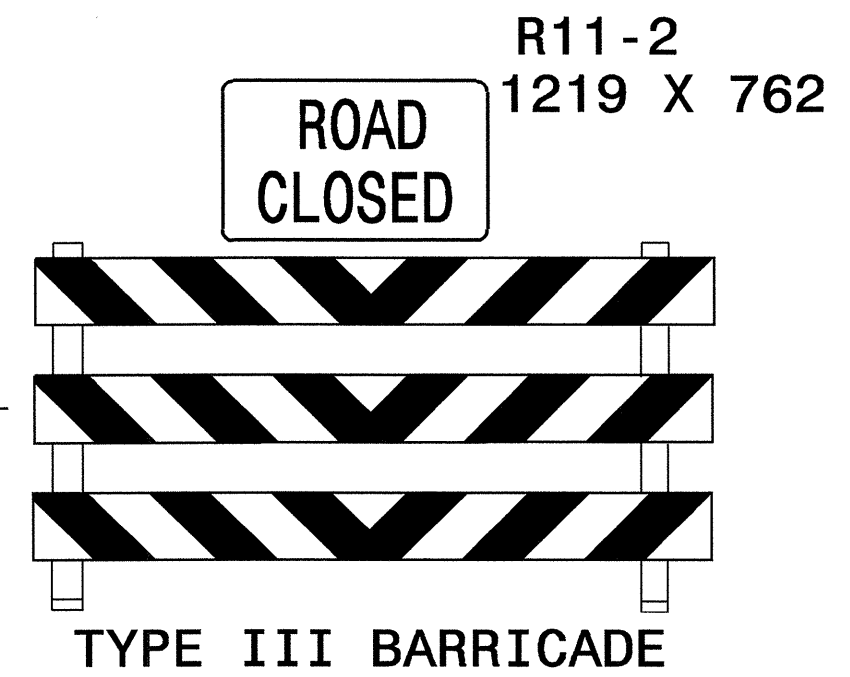

PROJ. REFERENCE NO.	SHEET NO.
R-2568B	TCP-04

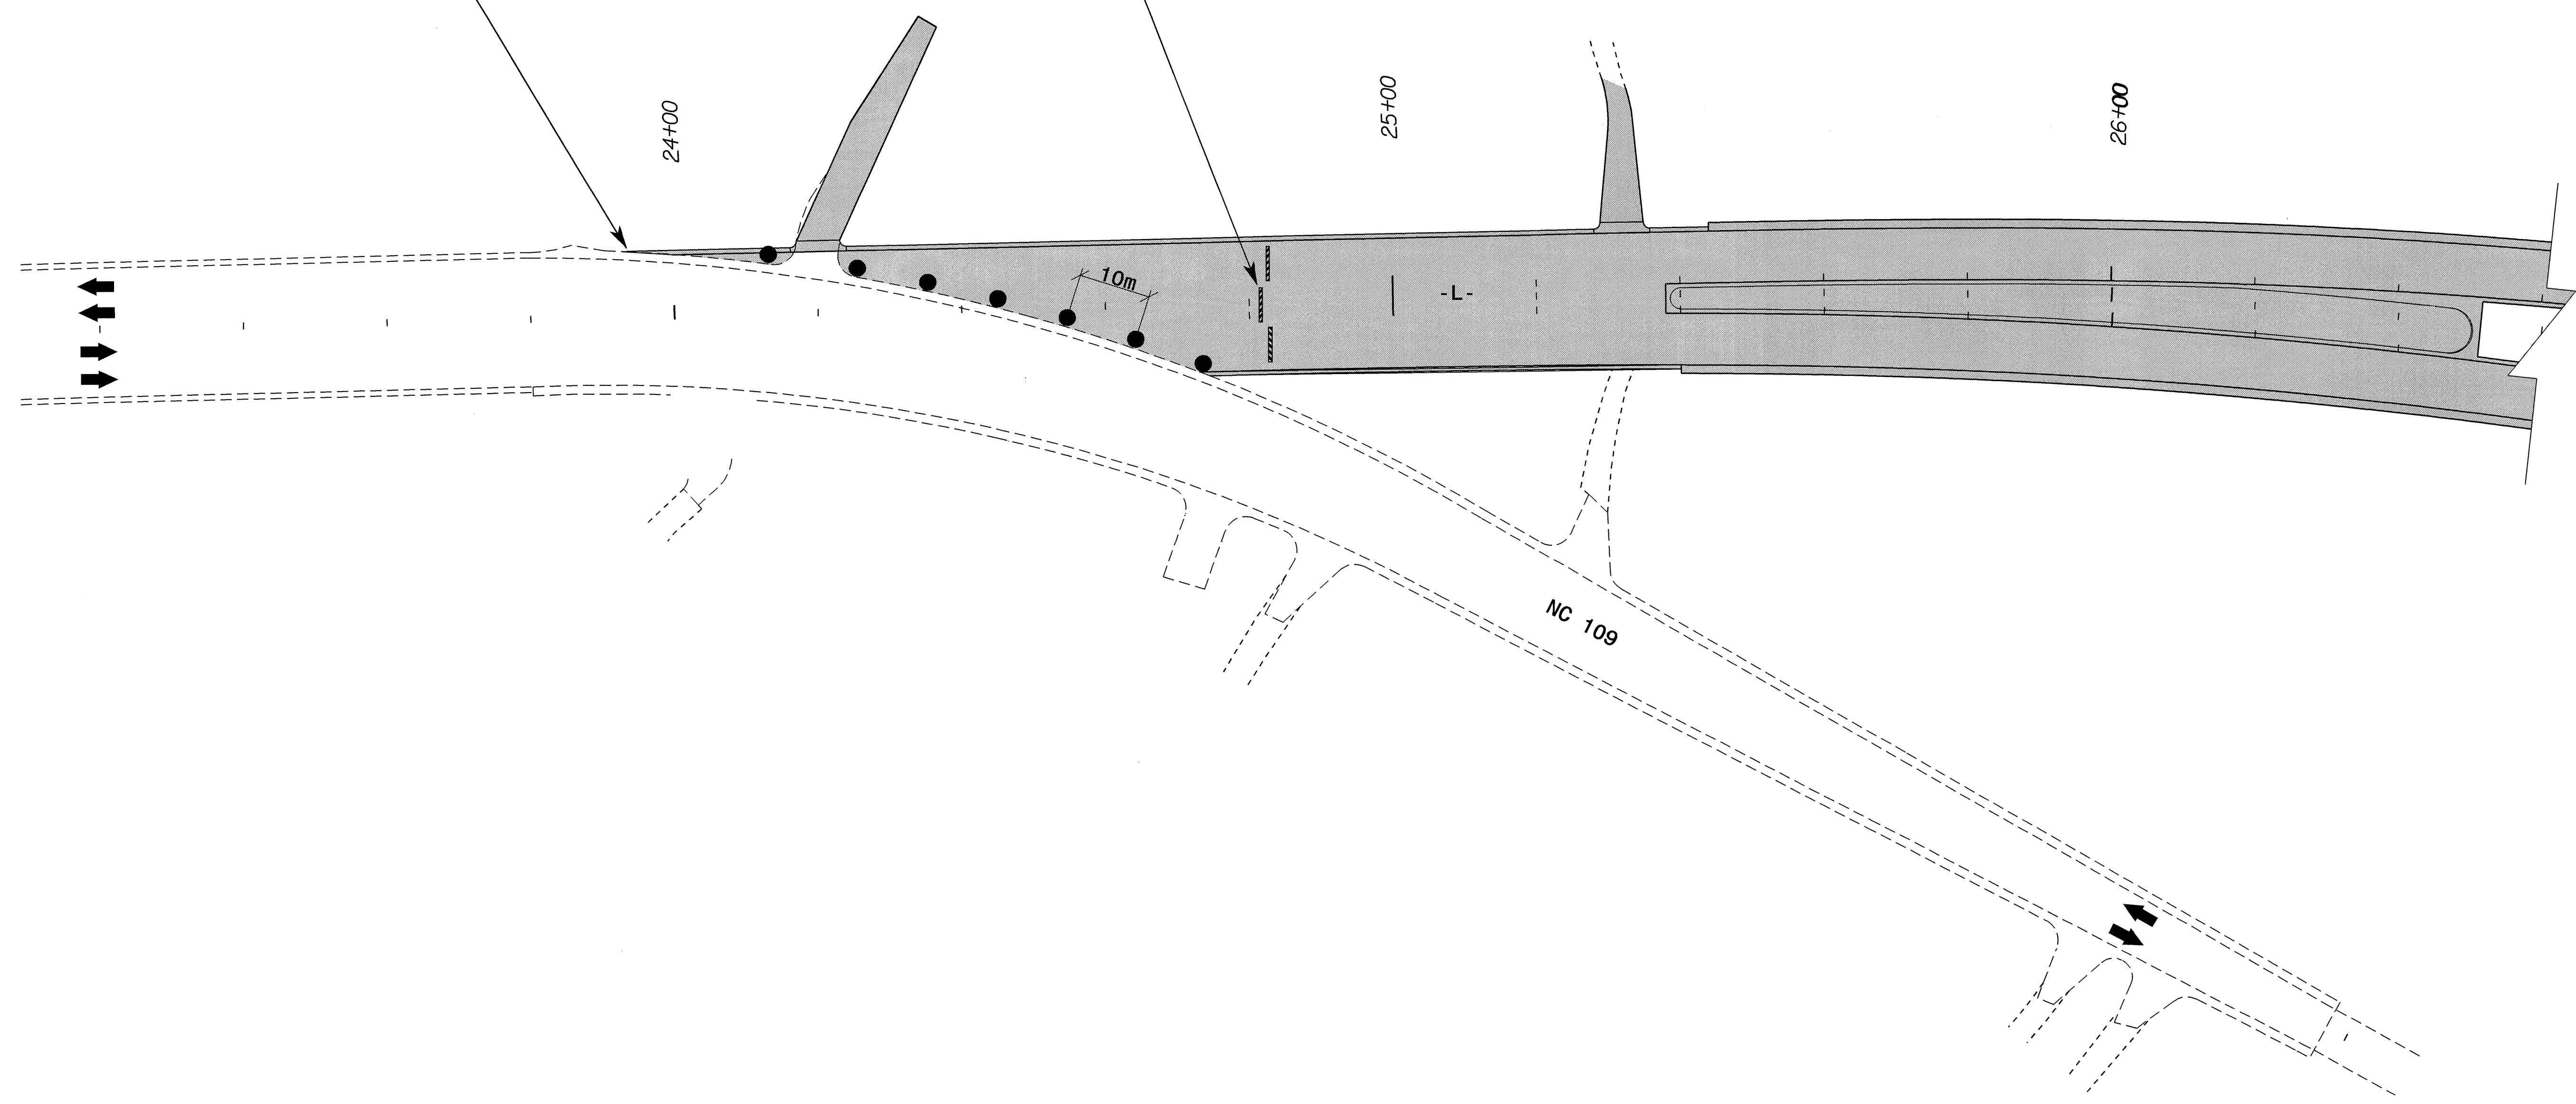

-L- STA. 23+93 +/-
BEGIN CONSTRUCTION



01-SEP-2004 11:36
M:\TCP\PHASE1-TCP04.dgn
SJS\KES AT TETC196513

APPROVED:	DATE: 9/10/07	PHASE I											
	SCALE: NONE												
	DATE: 12/02	<table border="1"> <tr> <th colspan="2">REVISIONS</th> </tr> <tr> <td> </td> <td> </td> </tr> <tr> <td> </td> <td> </td> </tr> <tr> <td> </td> <td> </td> </tr> </table>				REVISIONS							
	REVISIONS												
DWG. BY: SJS													
DESIGN BY: SJS													
REVIEWED BY: CLM		CADD FILE											