


UTILITIES BY OTHERS

NOTE:  
ALL PROPOSED UTILITY WORK  
SHOWN ON THIS SHEET WILL  
BE DONE BY OTHERS

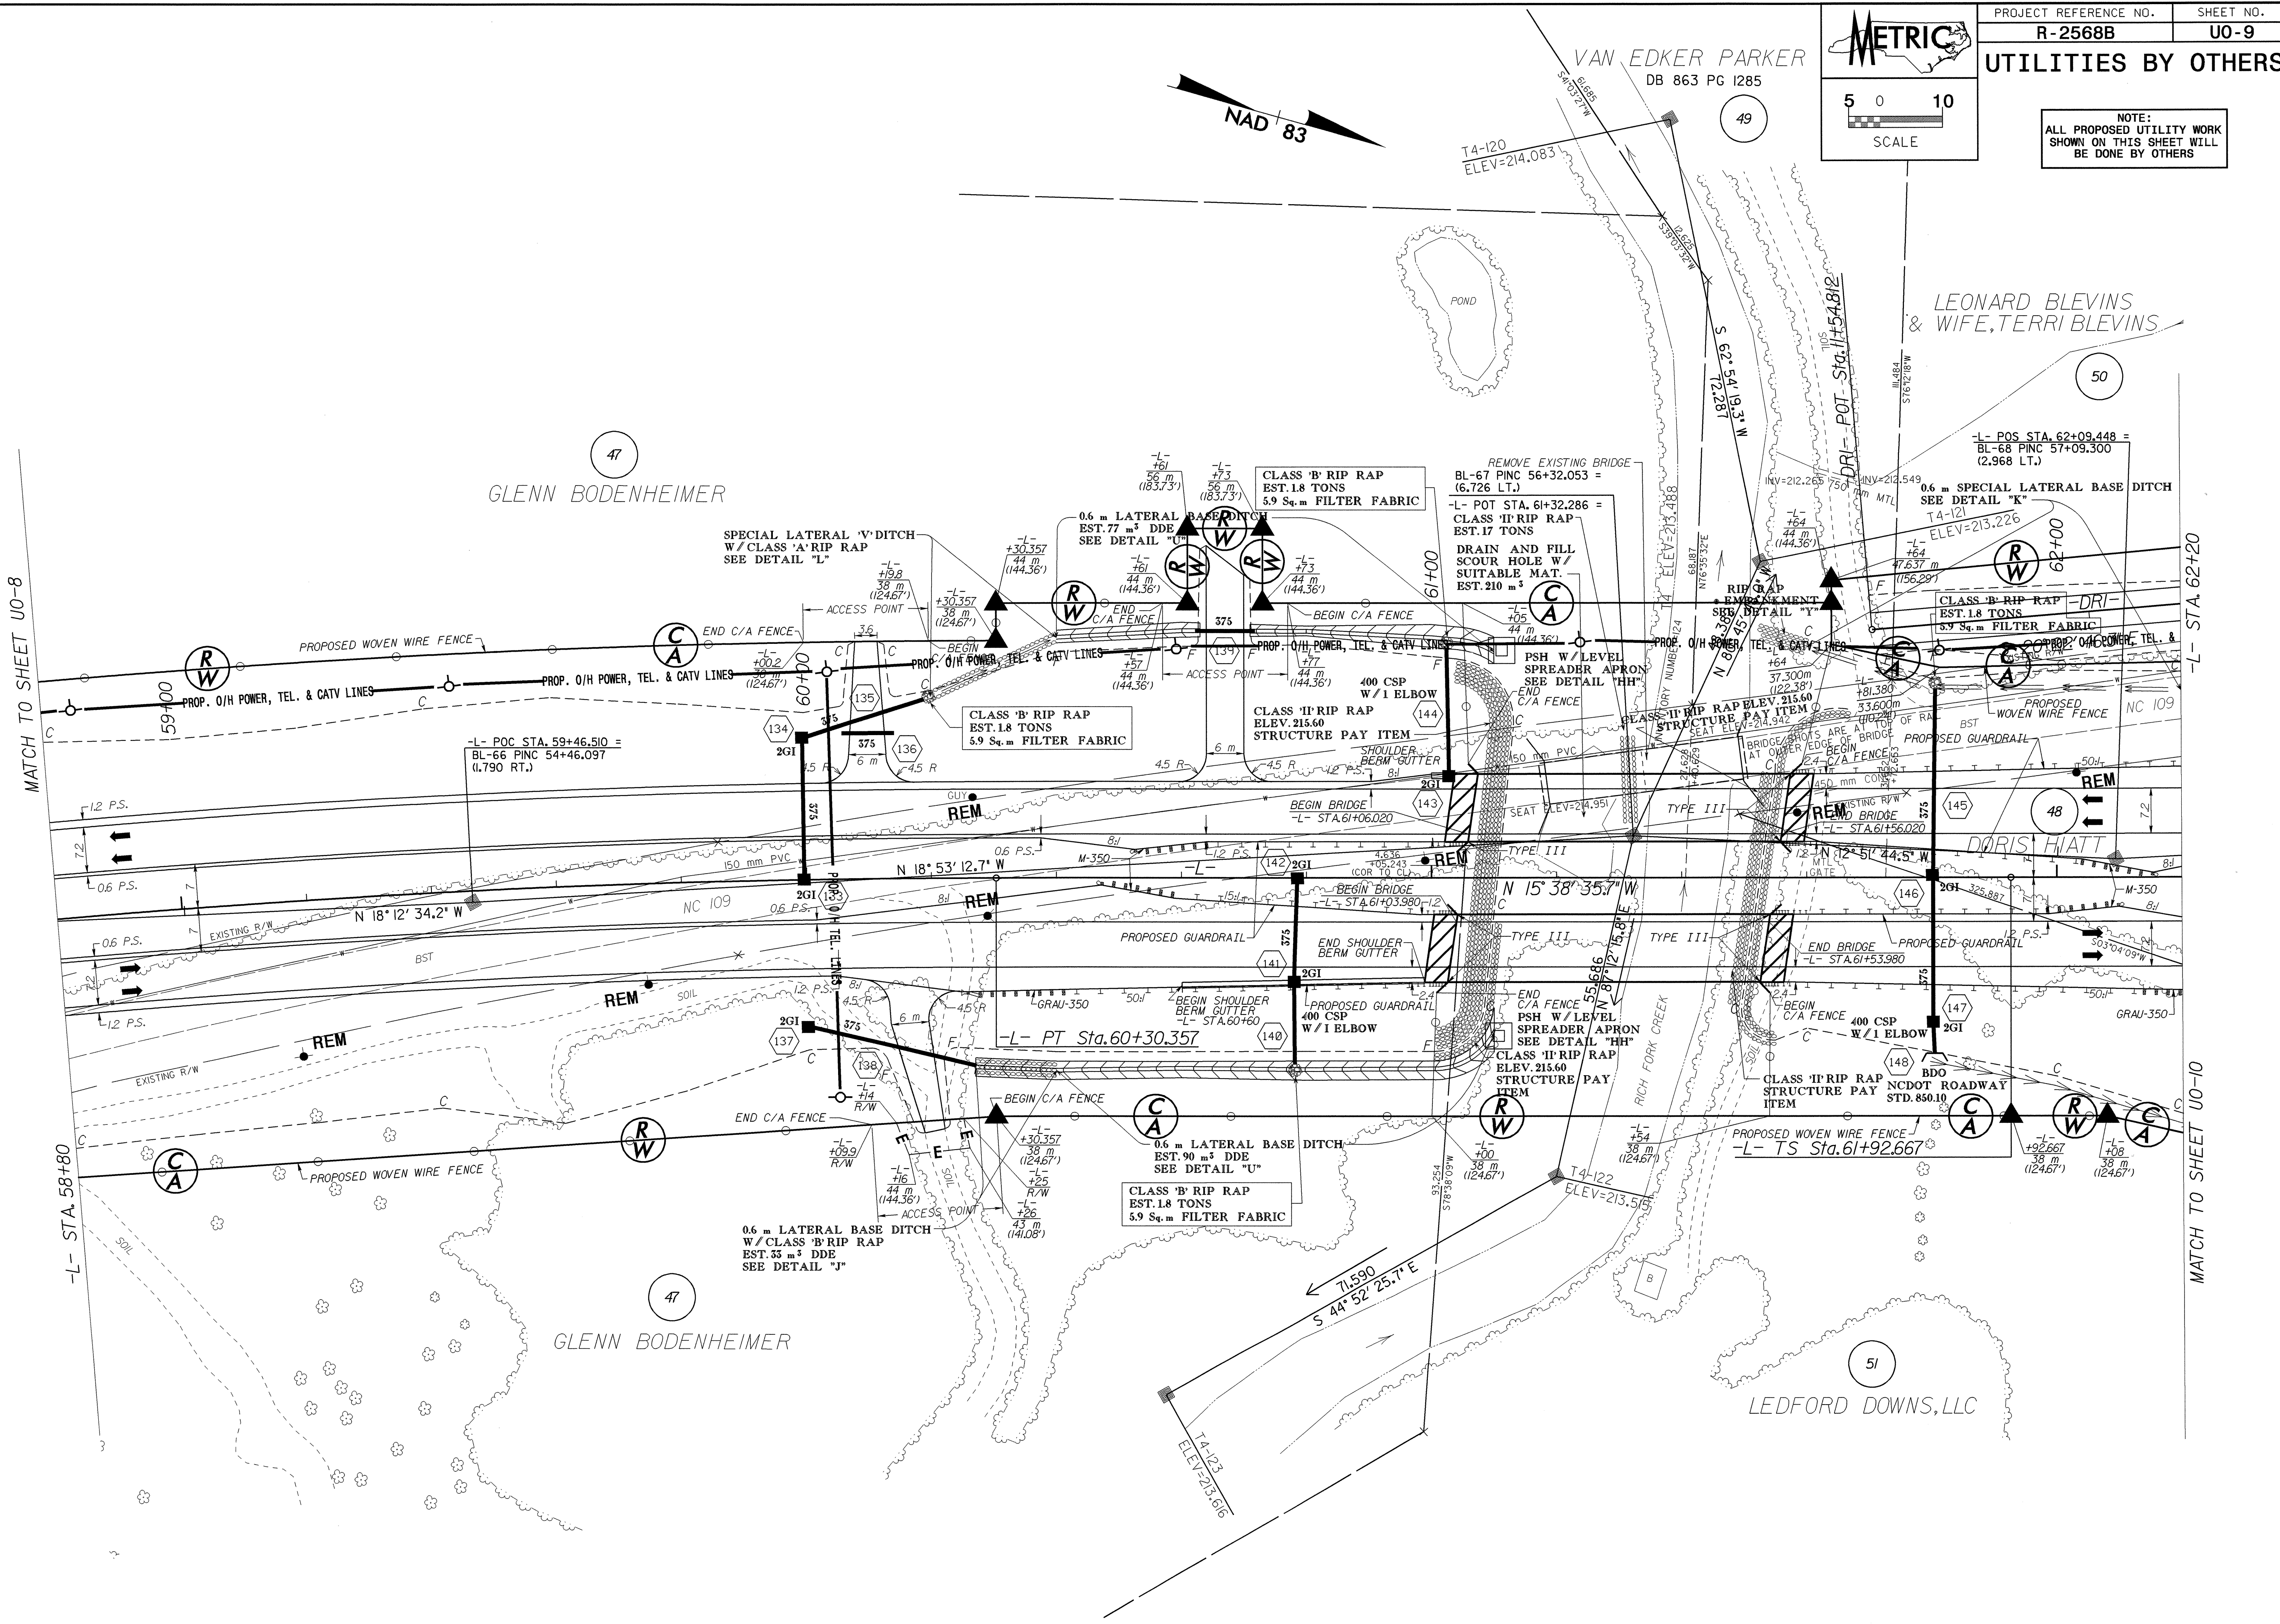

VAN EDKER PARKER  
DB 863 PG I285



MATCH TO SHEET UO-8

-L- STA. 58+80

-L- STA. 62+00

MATCH TO SHEET UO-10

GLENN BODENHEIMER

GLENN BODENHEIMER

LEONARD BLEVINS  
& WIFE, TERRI BLEVINS

LEDFORD DOWNS, LLC

042597  
 15-AUG-2004 09:58  
 R:\U11\15-2568B\15-2568B-ut-15-U09\_pah.dgn  
 mbr:rlt