


042592


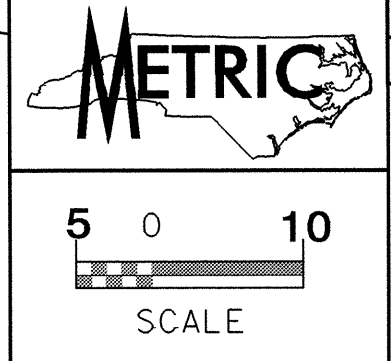


PROJECT REFERENCE NO. R-2568B SHEET NO. U0-8

UTILITIES BY OTHERS

NOTE: ALL PROPOSED UTILITY WORK SHOWN ON THIS SHEET WILL BE DONE BY OTHERS

-L-
PI Sta. 59+77.176
Δ = 7' 25" 17.7" (RT.)
L = 226.680
T = 113.499
R = 1,750.000
S.E. = 0.03
R.O. = 54

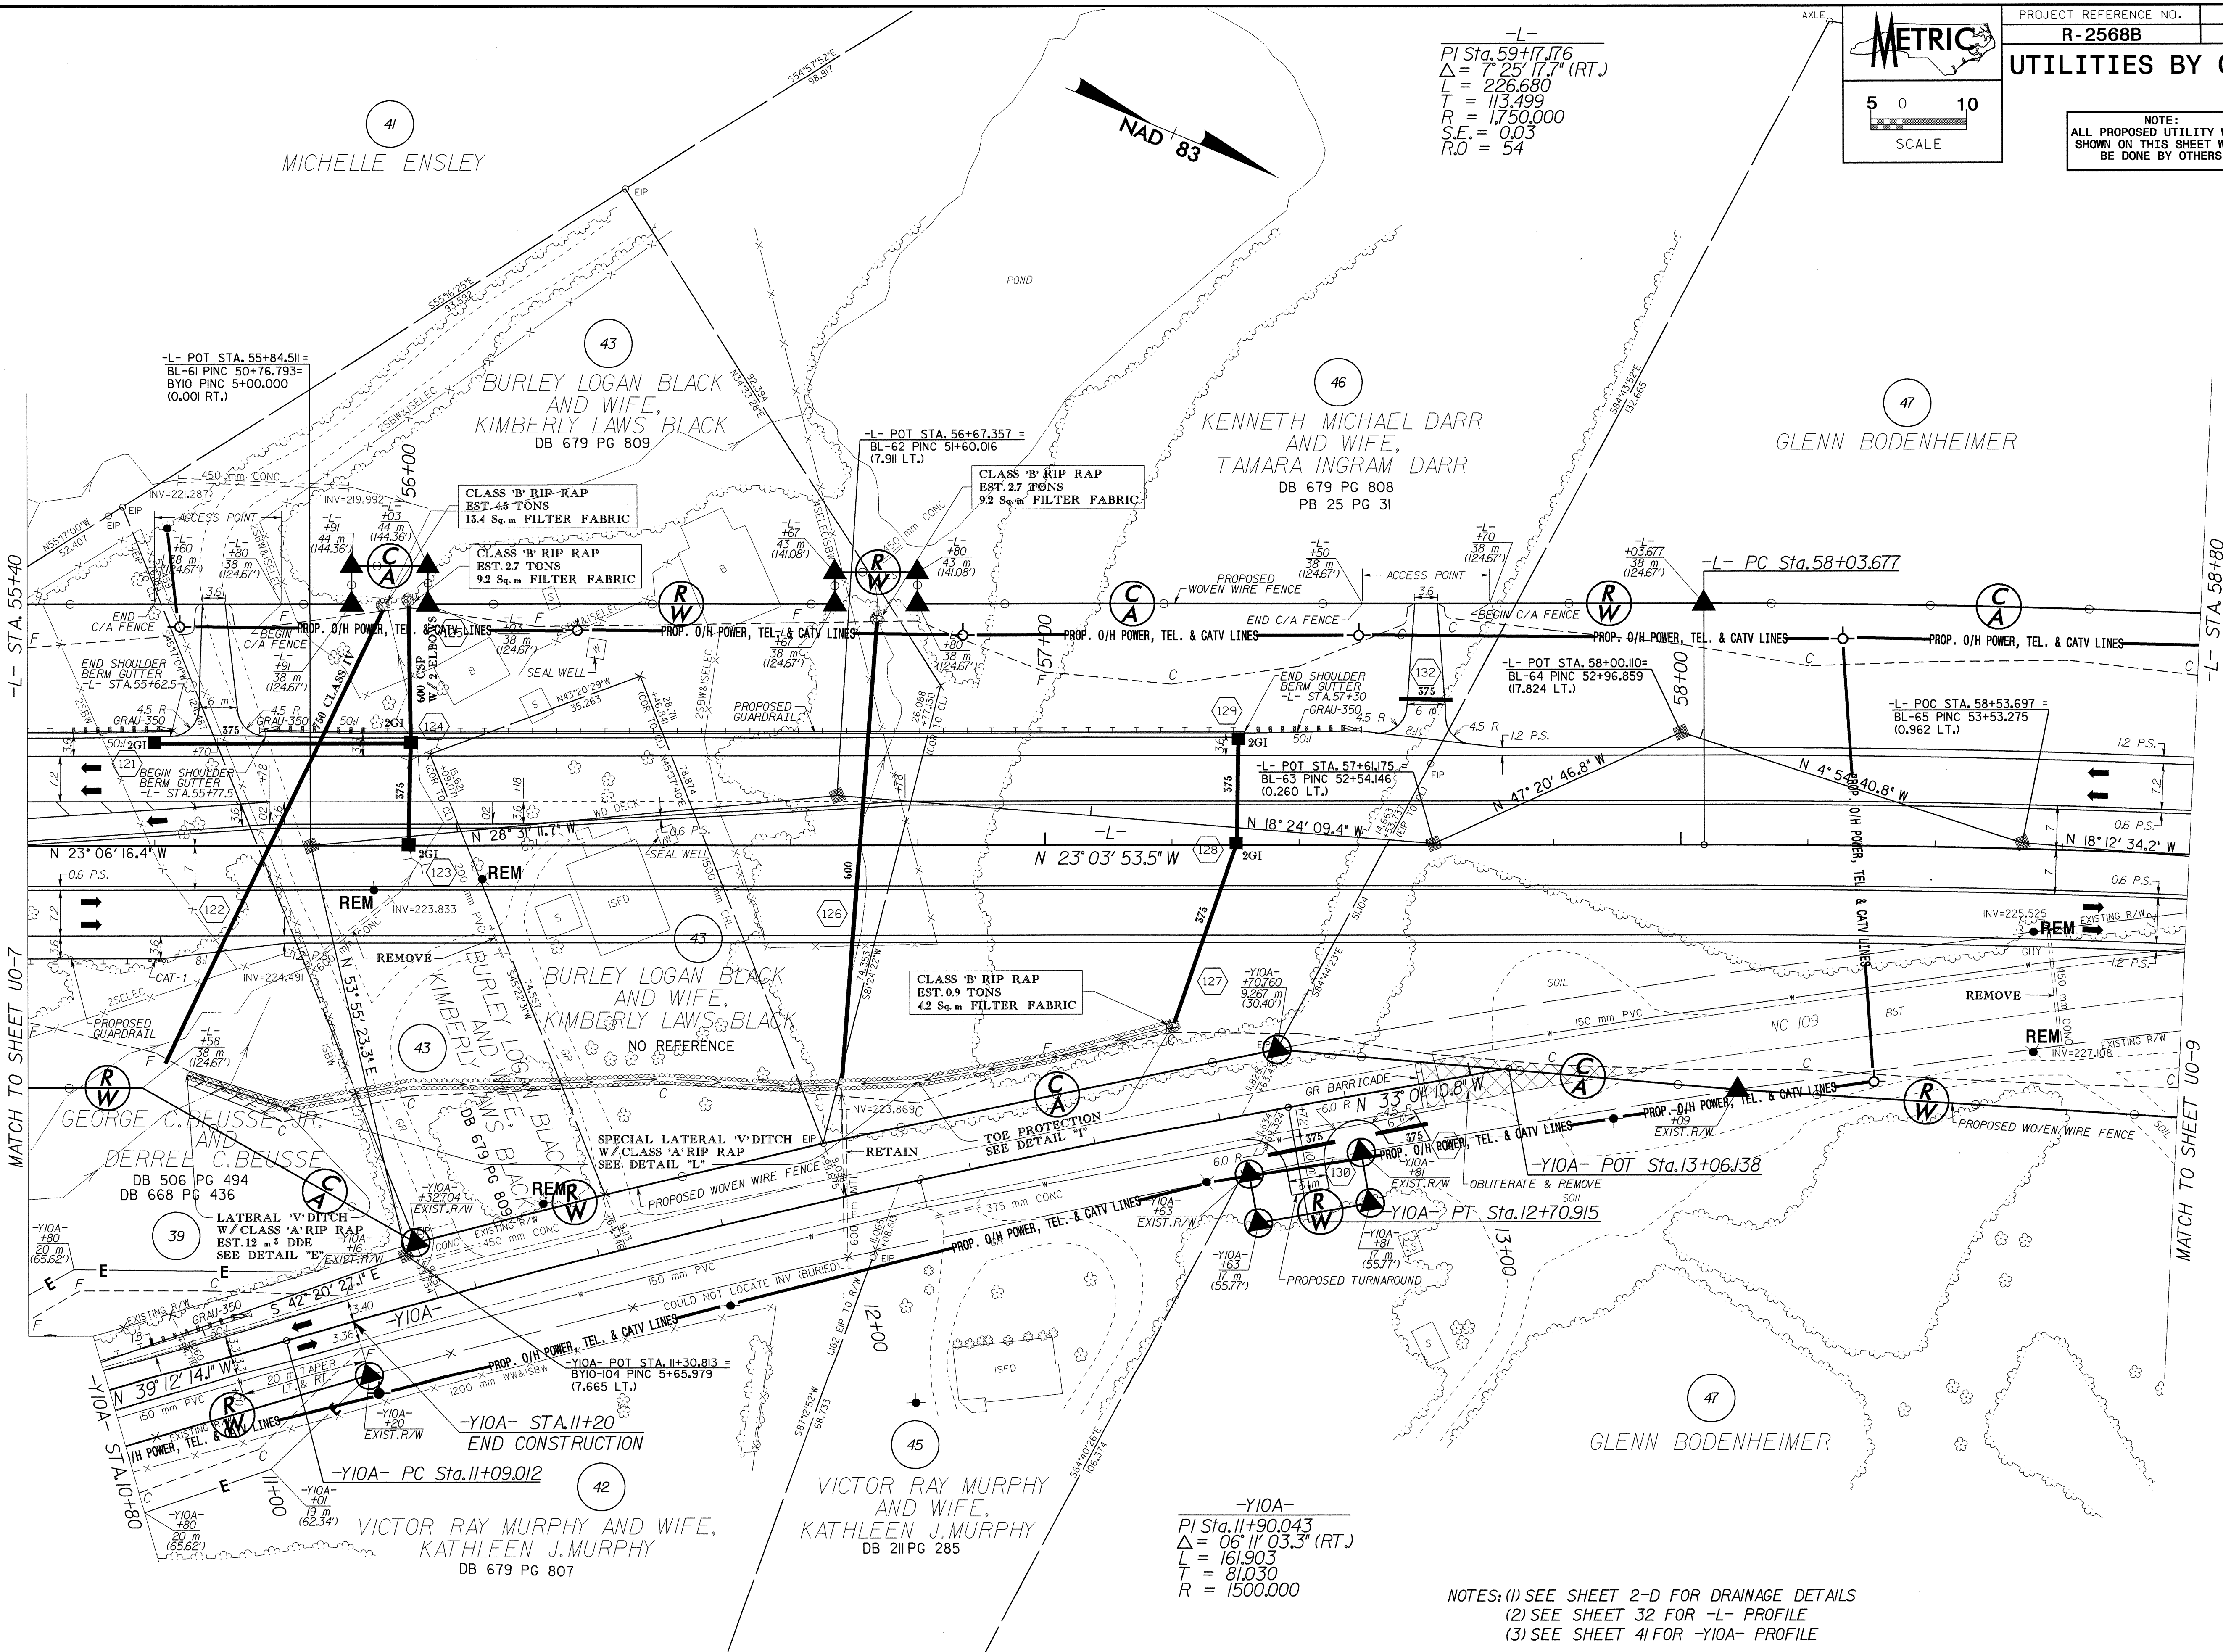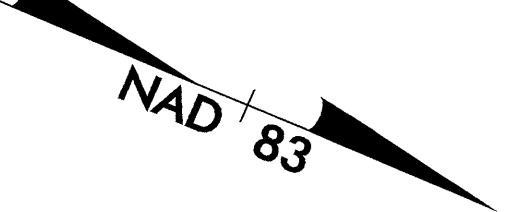

-Y10A-
PI Sta. 11+90.043
Δ = 06' 11" 03.3" (RT.)
L = 161.903
T = 81.030
R = 1500.000

NOTES: (1) SEE SHEET 2-D FOR DRAINAGE DETAILS
(2) SEE SHEET 32 FOR -L- PROFILE
(3) SEE SHEET 41 FOR -Y10A- PROFILE

19-AUG-2004 10:58 R:\U:\2568B\U0-8.dwg
19-AUG-2004 10:58 R:\U:\2568B\U0-8.dwg
19-AUG-2004 10:58 R:\U:\2568B\U0-8.dwg