
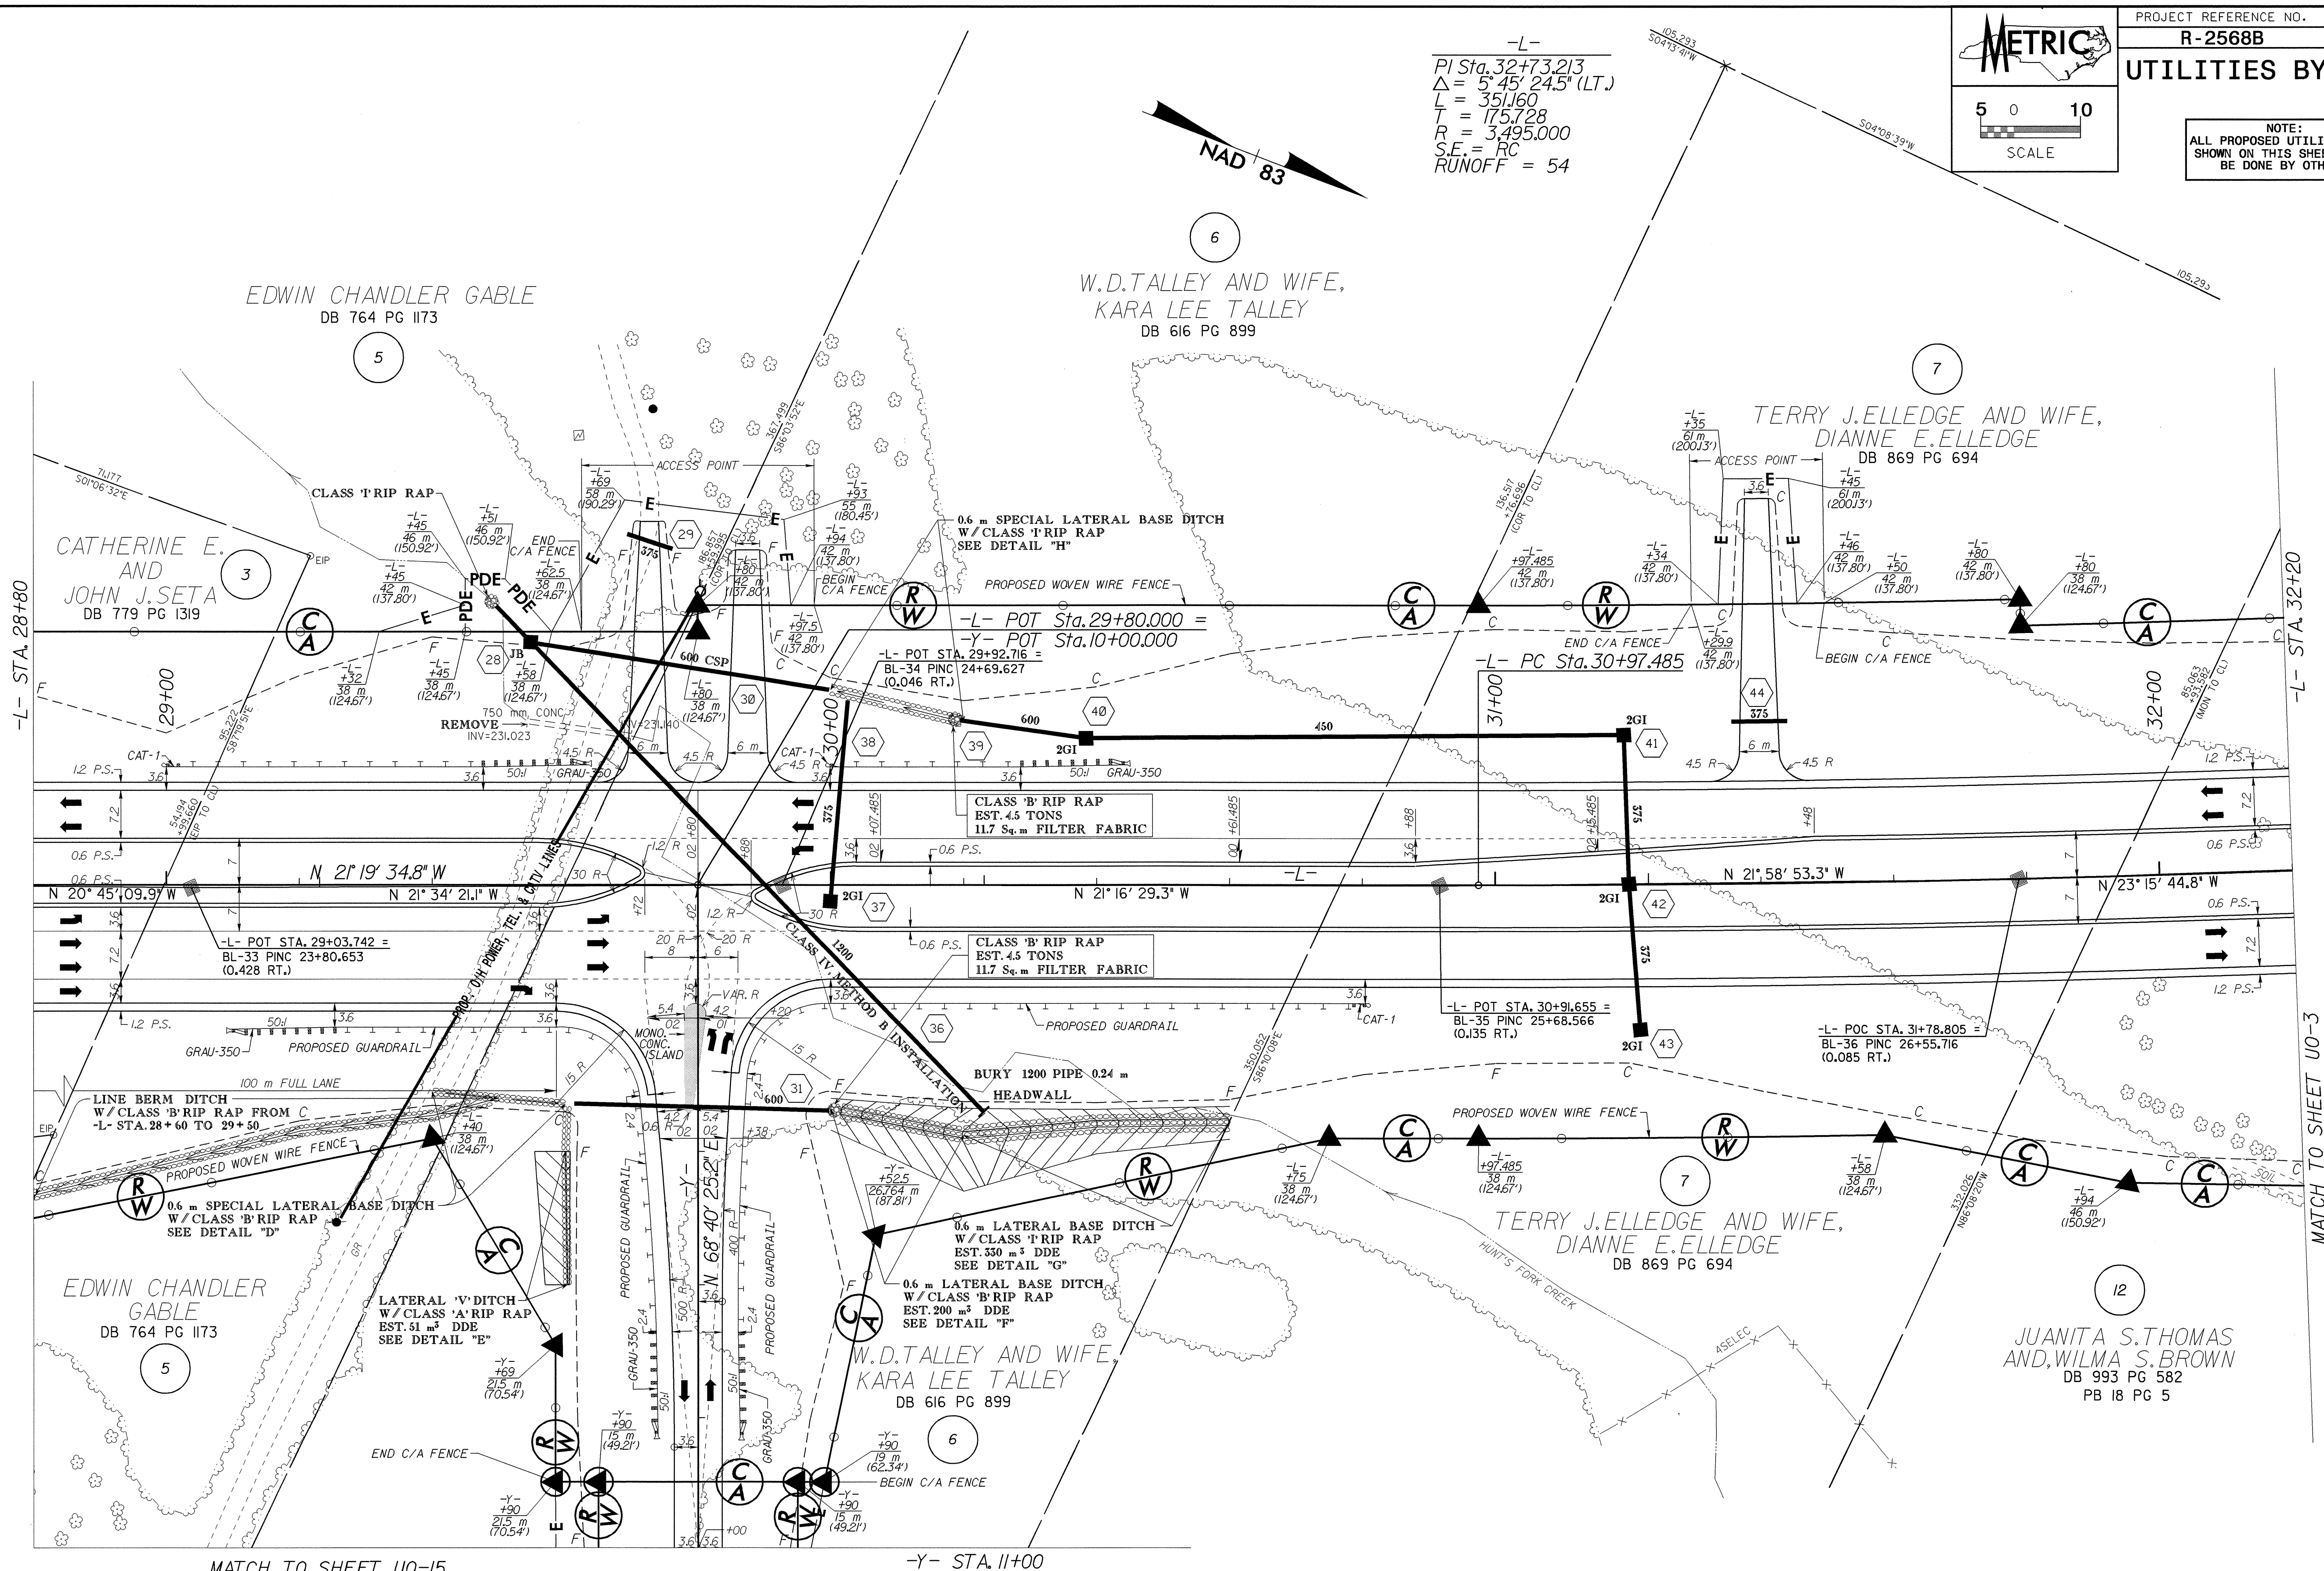


**UTILITIES BY OTHERS**

NOTE:  
ALL PROPOSED UTILITY WORK  
SHOWN ON THIS SHEET WILL  
BE DONE BY OTHERS

-L-  
PI Sta. 32+73.213  
 $\Delta = 5^{\circ} 45' 24.5" (LT.)$   
 $L = 351.60$   
 $T = 175.728$   
 $R = 3,495.000$   
S.E. = RC  
RUNOFF = 54

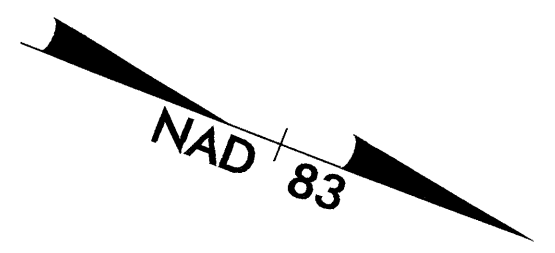

-L- STA. 28+80

-L- STA. 32+20

MATCH TO SHEET U0-15

-Y- STA. 11+00

MATCH TO SHEET U0-3