



UTILITY CONSTRUCTION

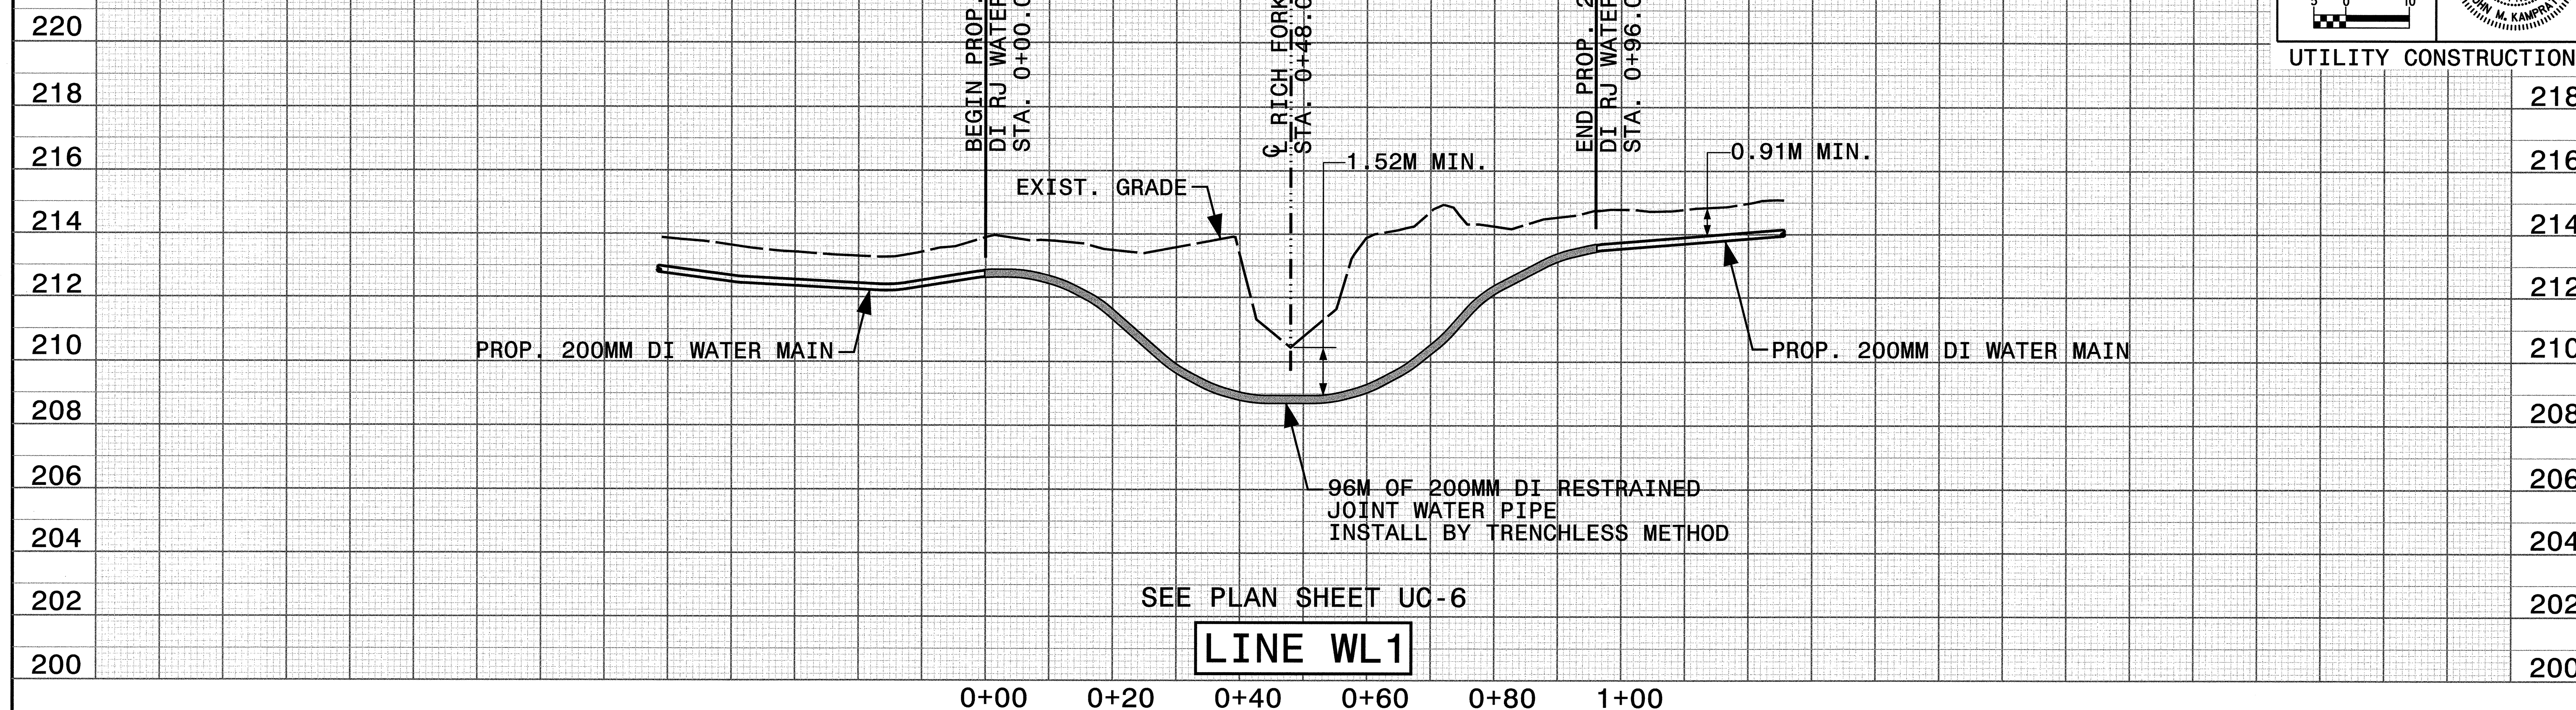

LINE WL1

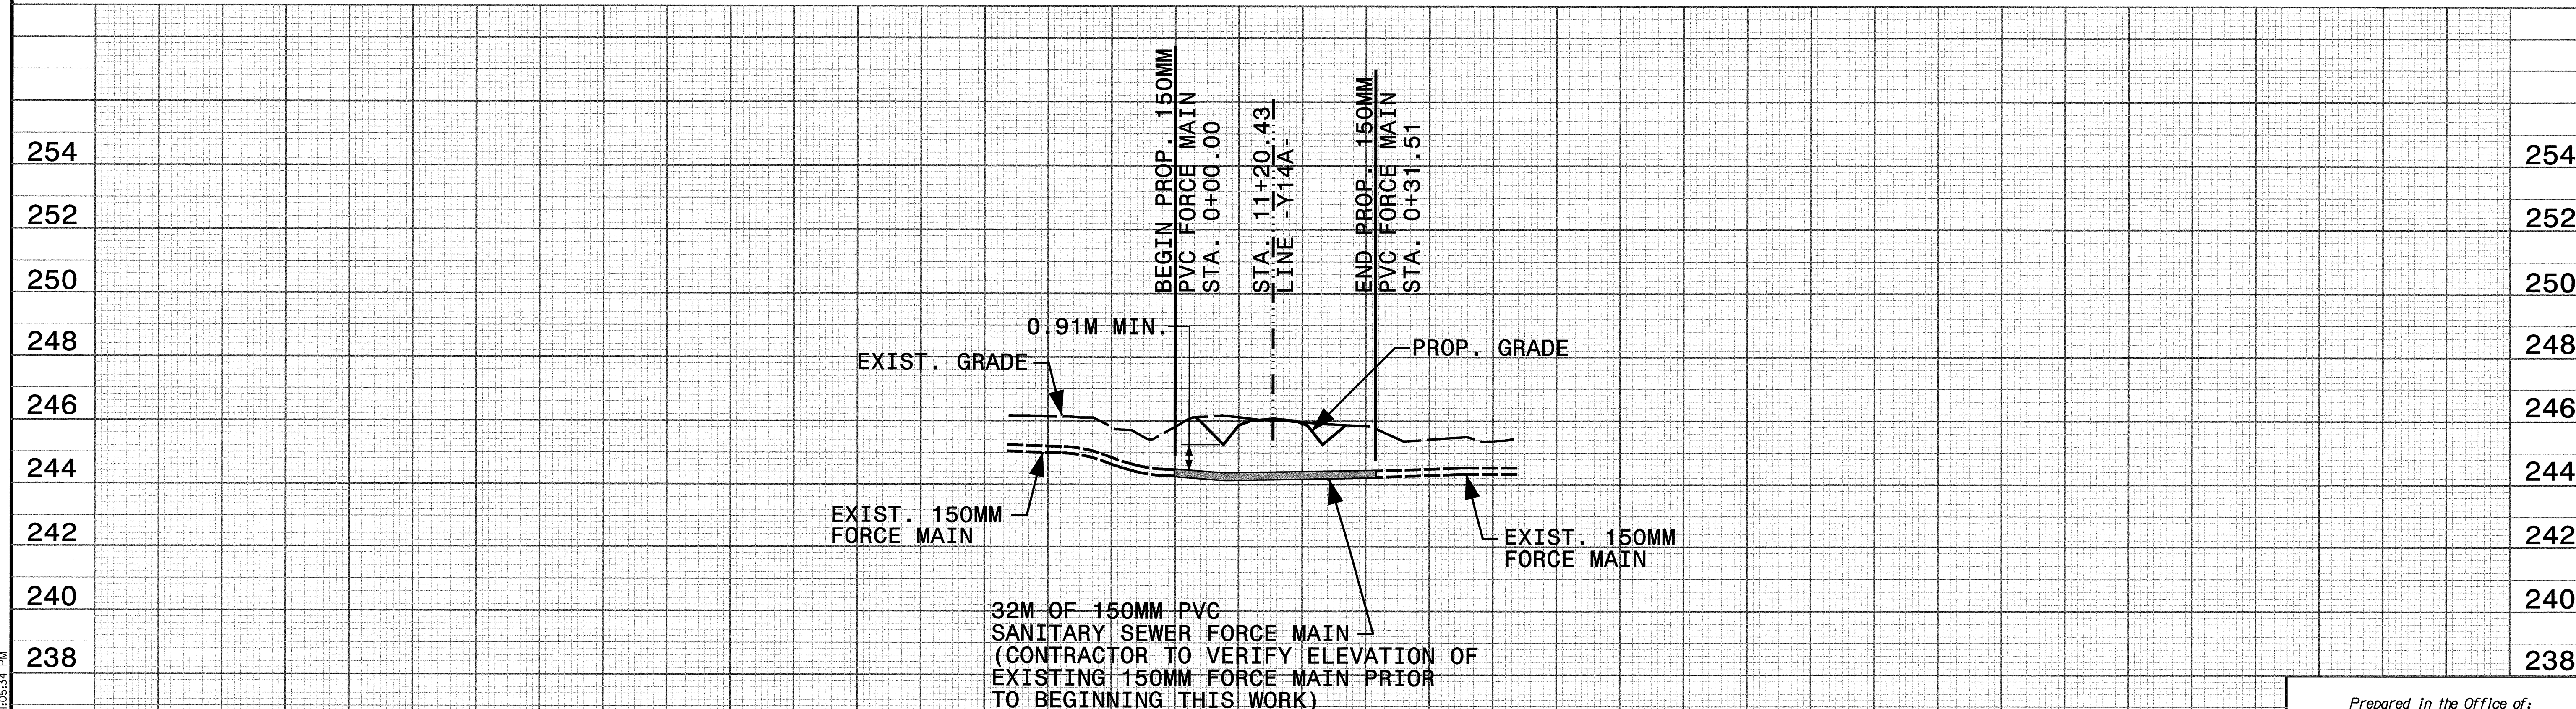

LINE FM1

SEE PLAN SHEET UC-9

G:\764931-2568b\top\p\2568buc16.pfl 01/25/2004 11:05:34 PM