



07/26/93

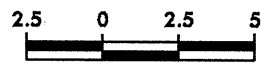

PROJECT REFERENCE NO. R-2568B	SHEET NO. X-100
----------------------------------	--------------------

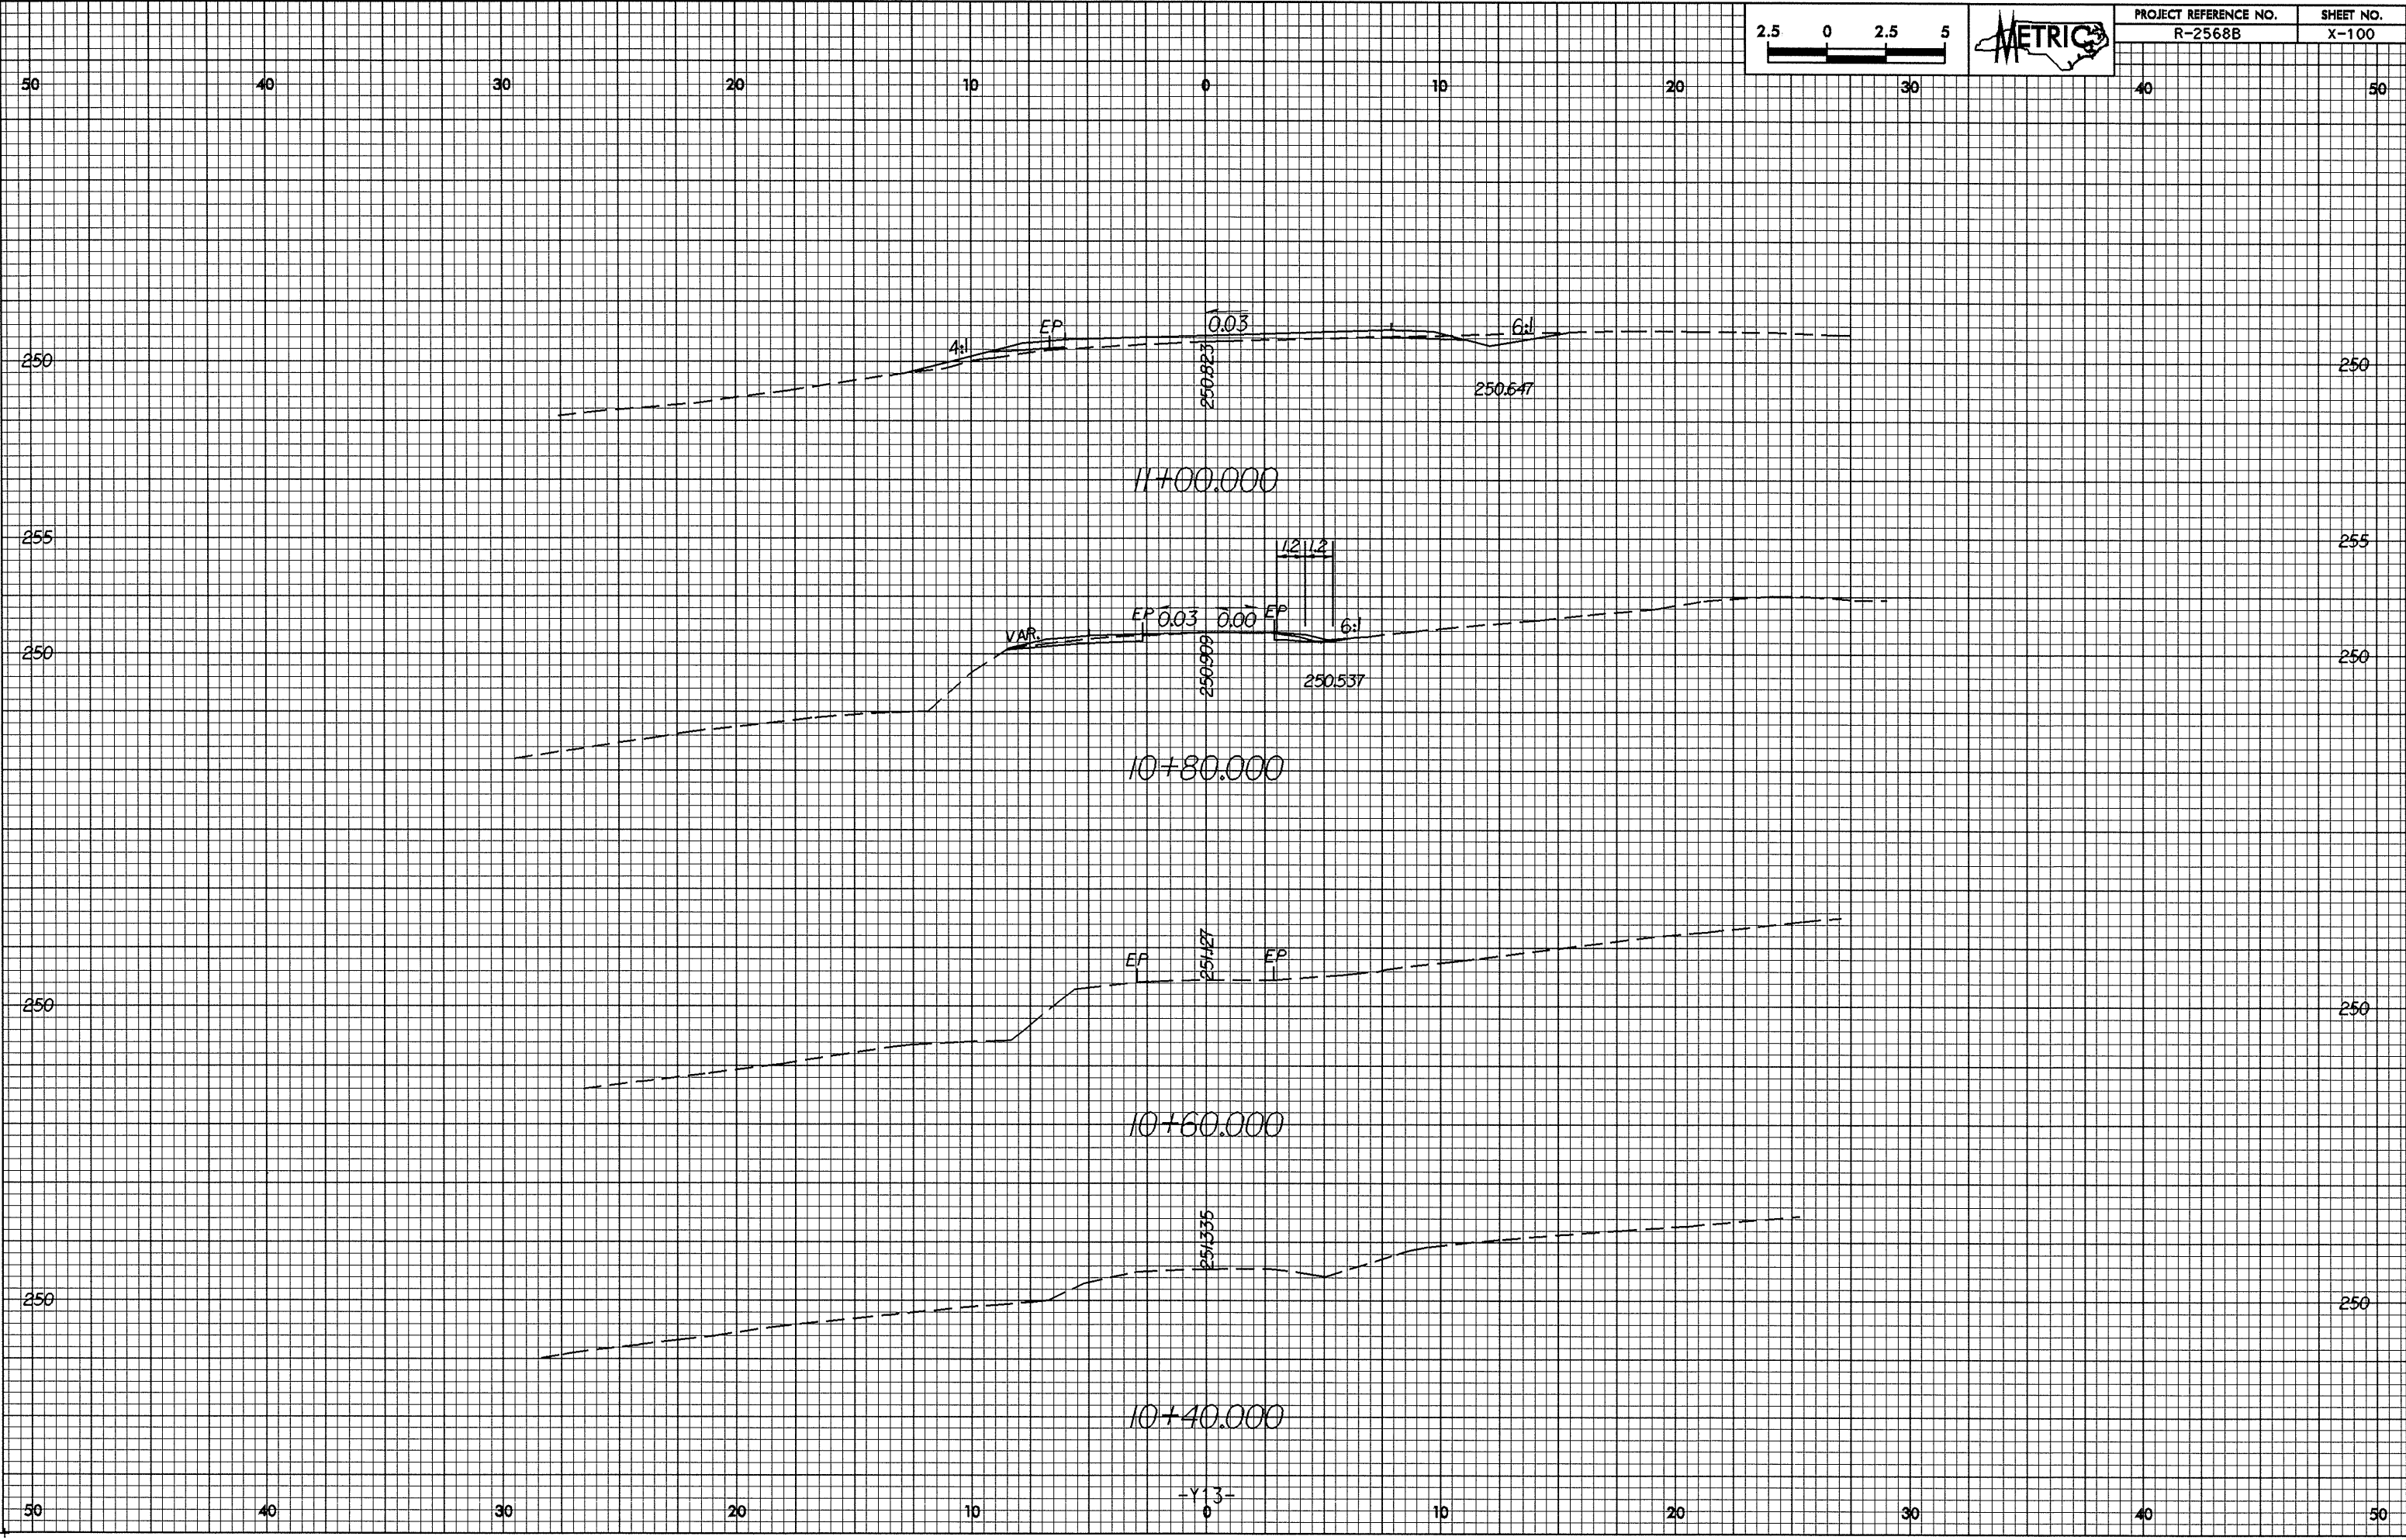

89-AUG-28 07:10
P:\projects\89-AUG-28\1002253.plt.dwg

-Y 3-