


PROJECT REFERENCE NO. R-2568B	SHEET NO. X-99
----------------------------------	-------------------

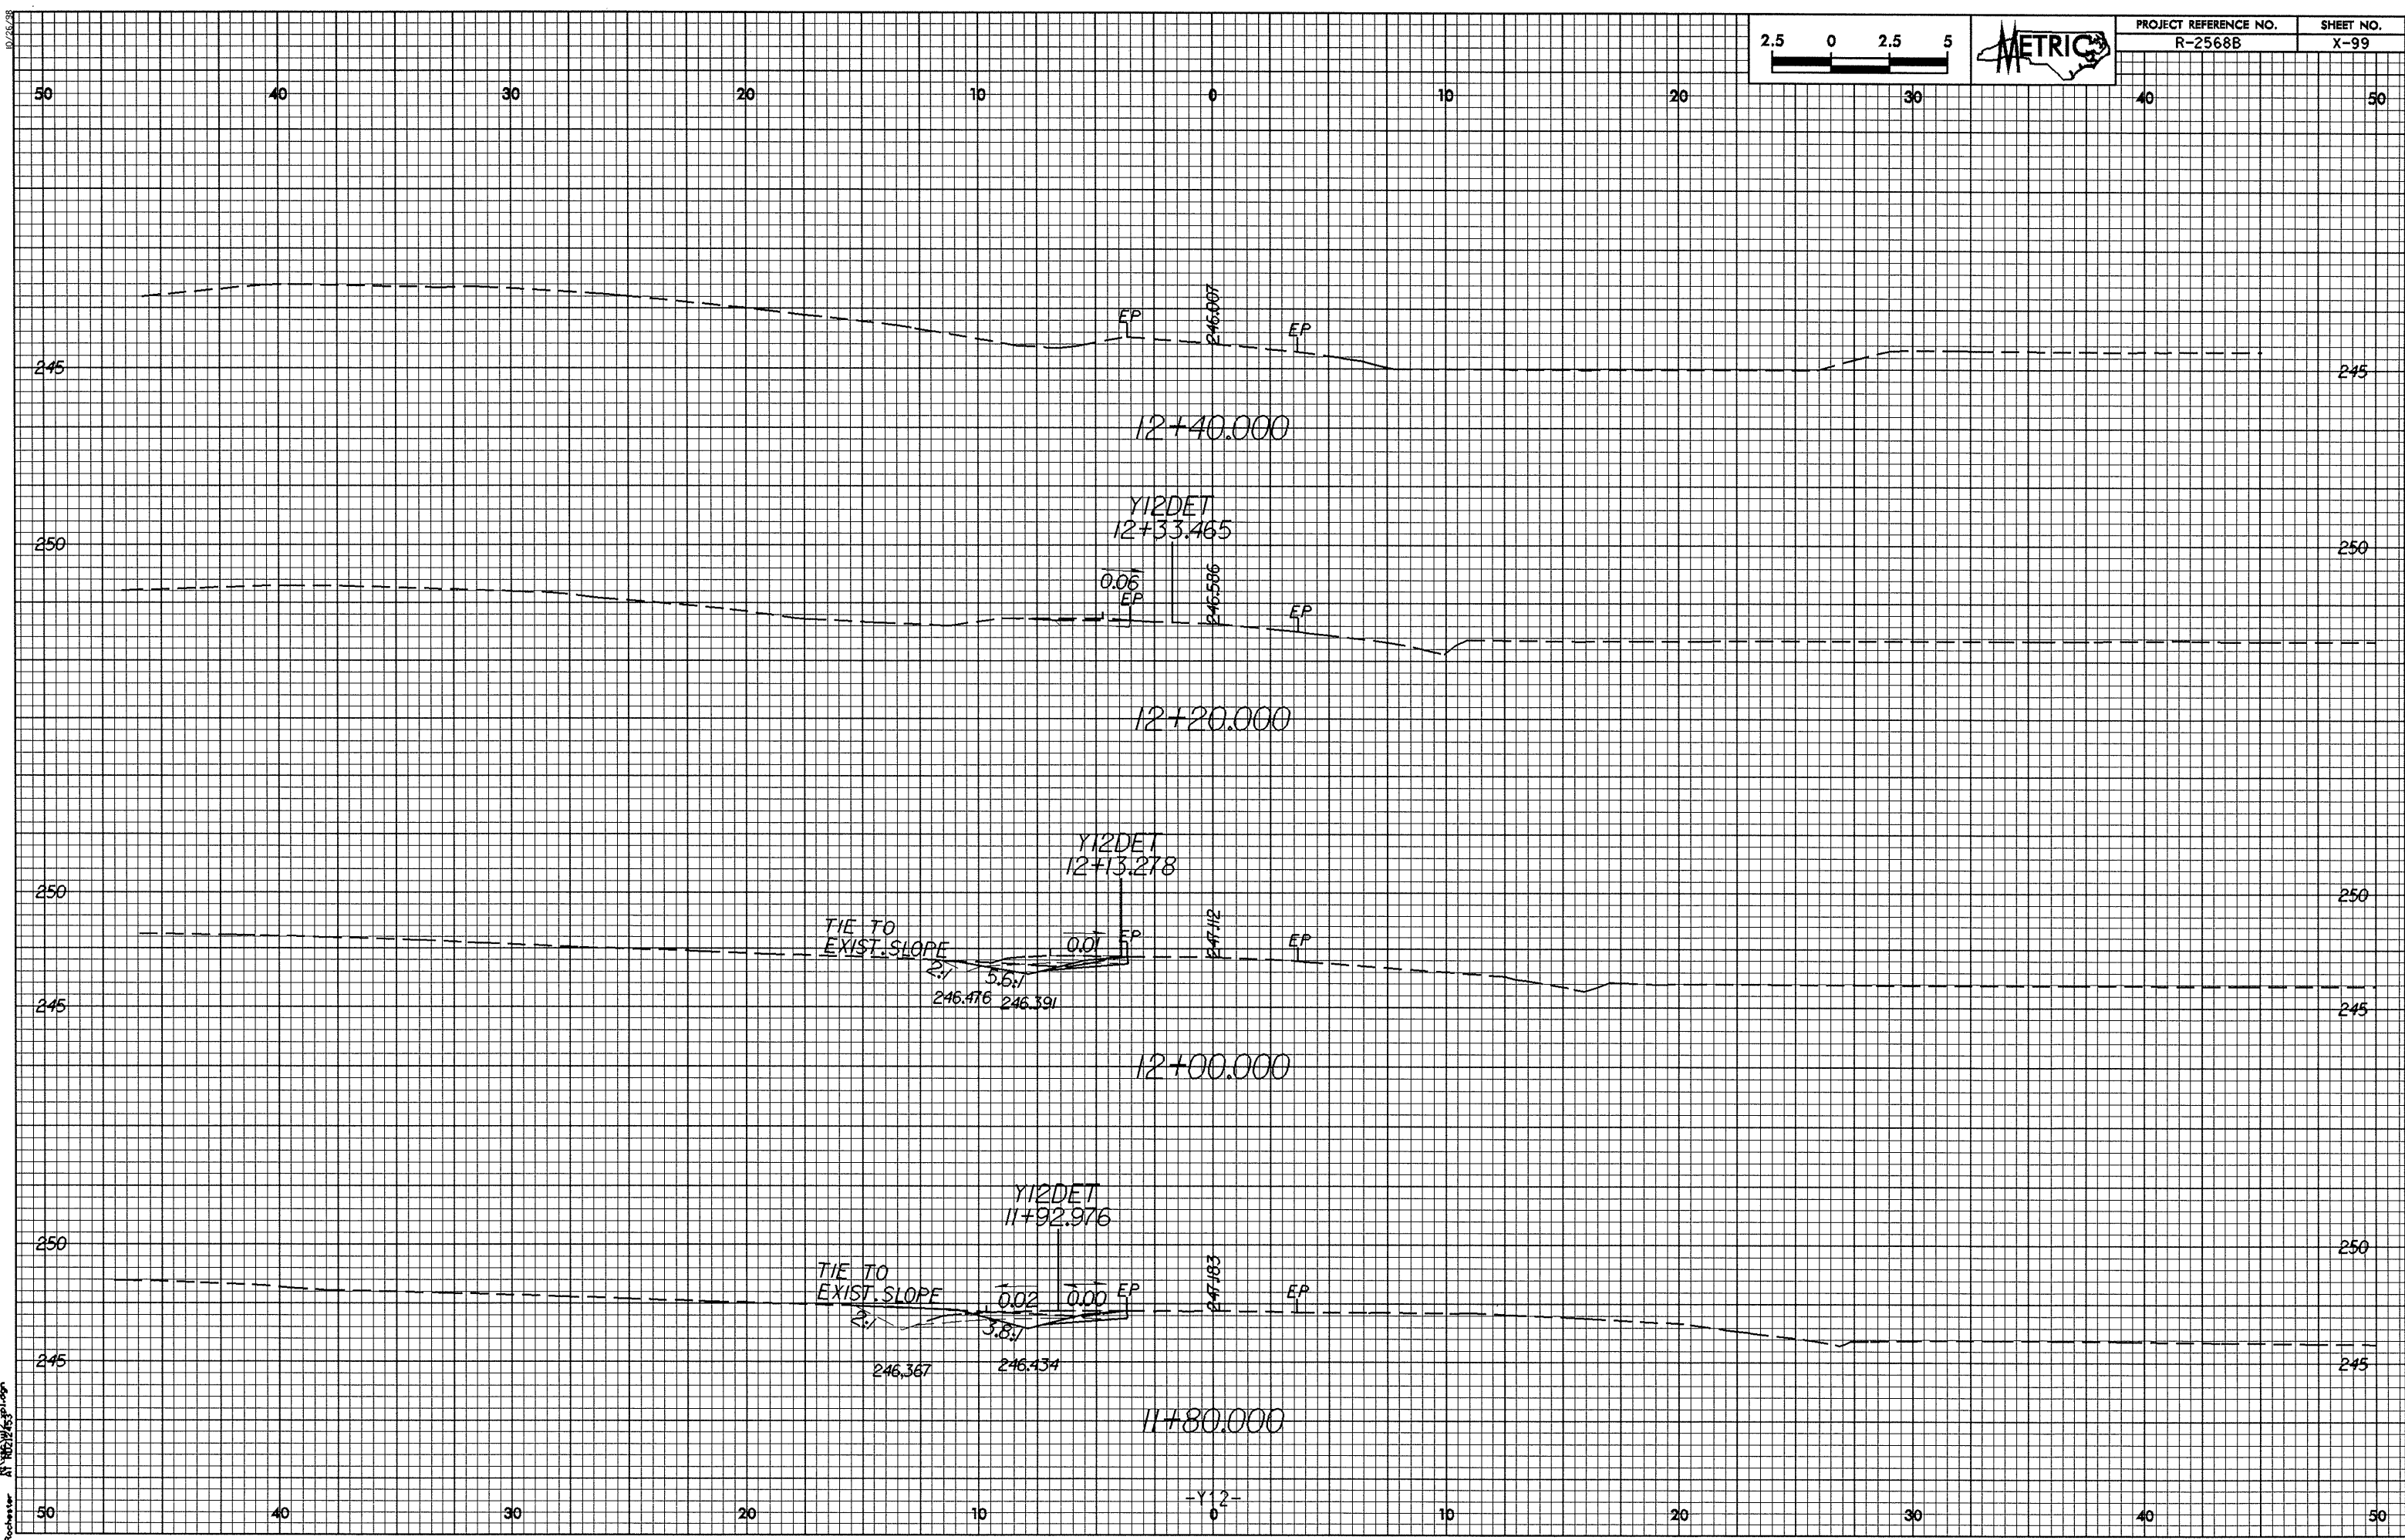

09-AUG-2008 07:18
 P:\00000000\112521233\01.dwg
 P:\00000000\112521233\01.dwg