



06-10-2011 15:50
P:\Rochester

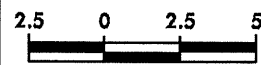

PROJECT REFERENCE NO. R-2568B	SHEET NO. X-94
----------------------------------	-------------------

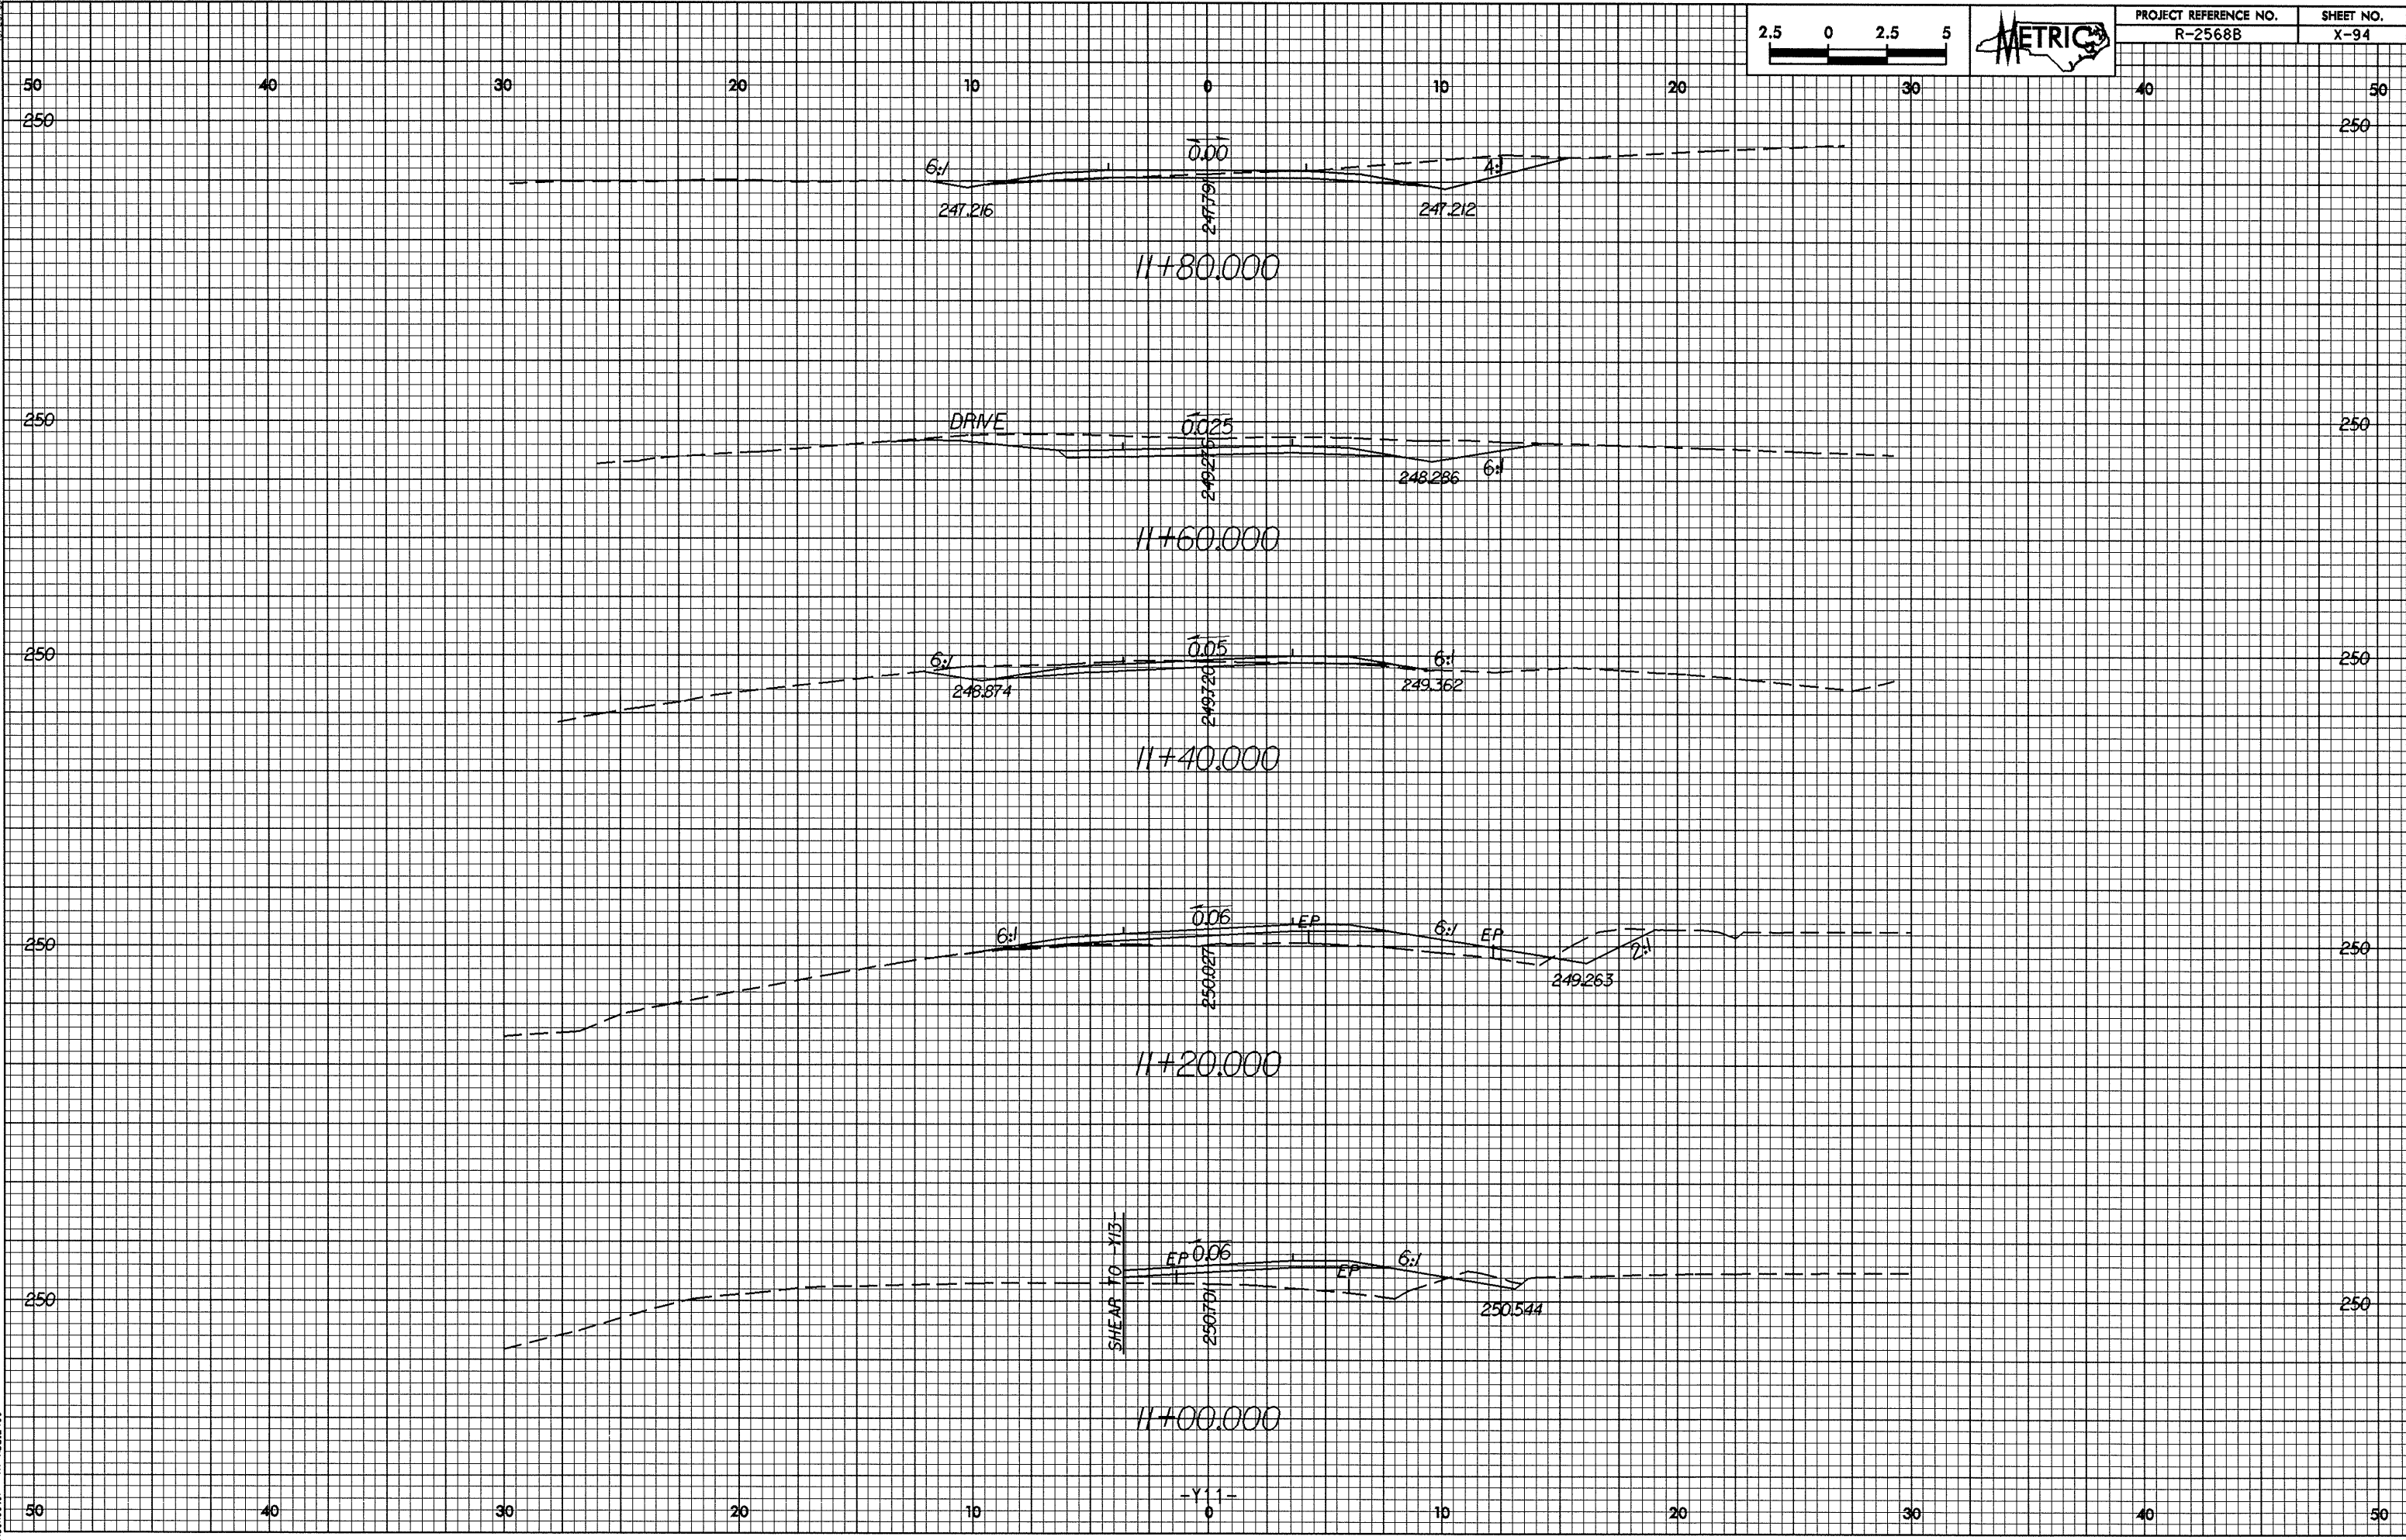

06-10-2011 15:50
P:\Rochester