



07/26/09

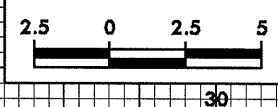

PROJECT REFERENCE NO. R-2568B	SHEET NO. X-93
----------------------------------	-------------------

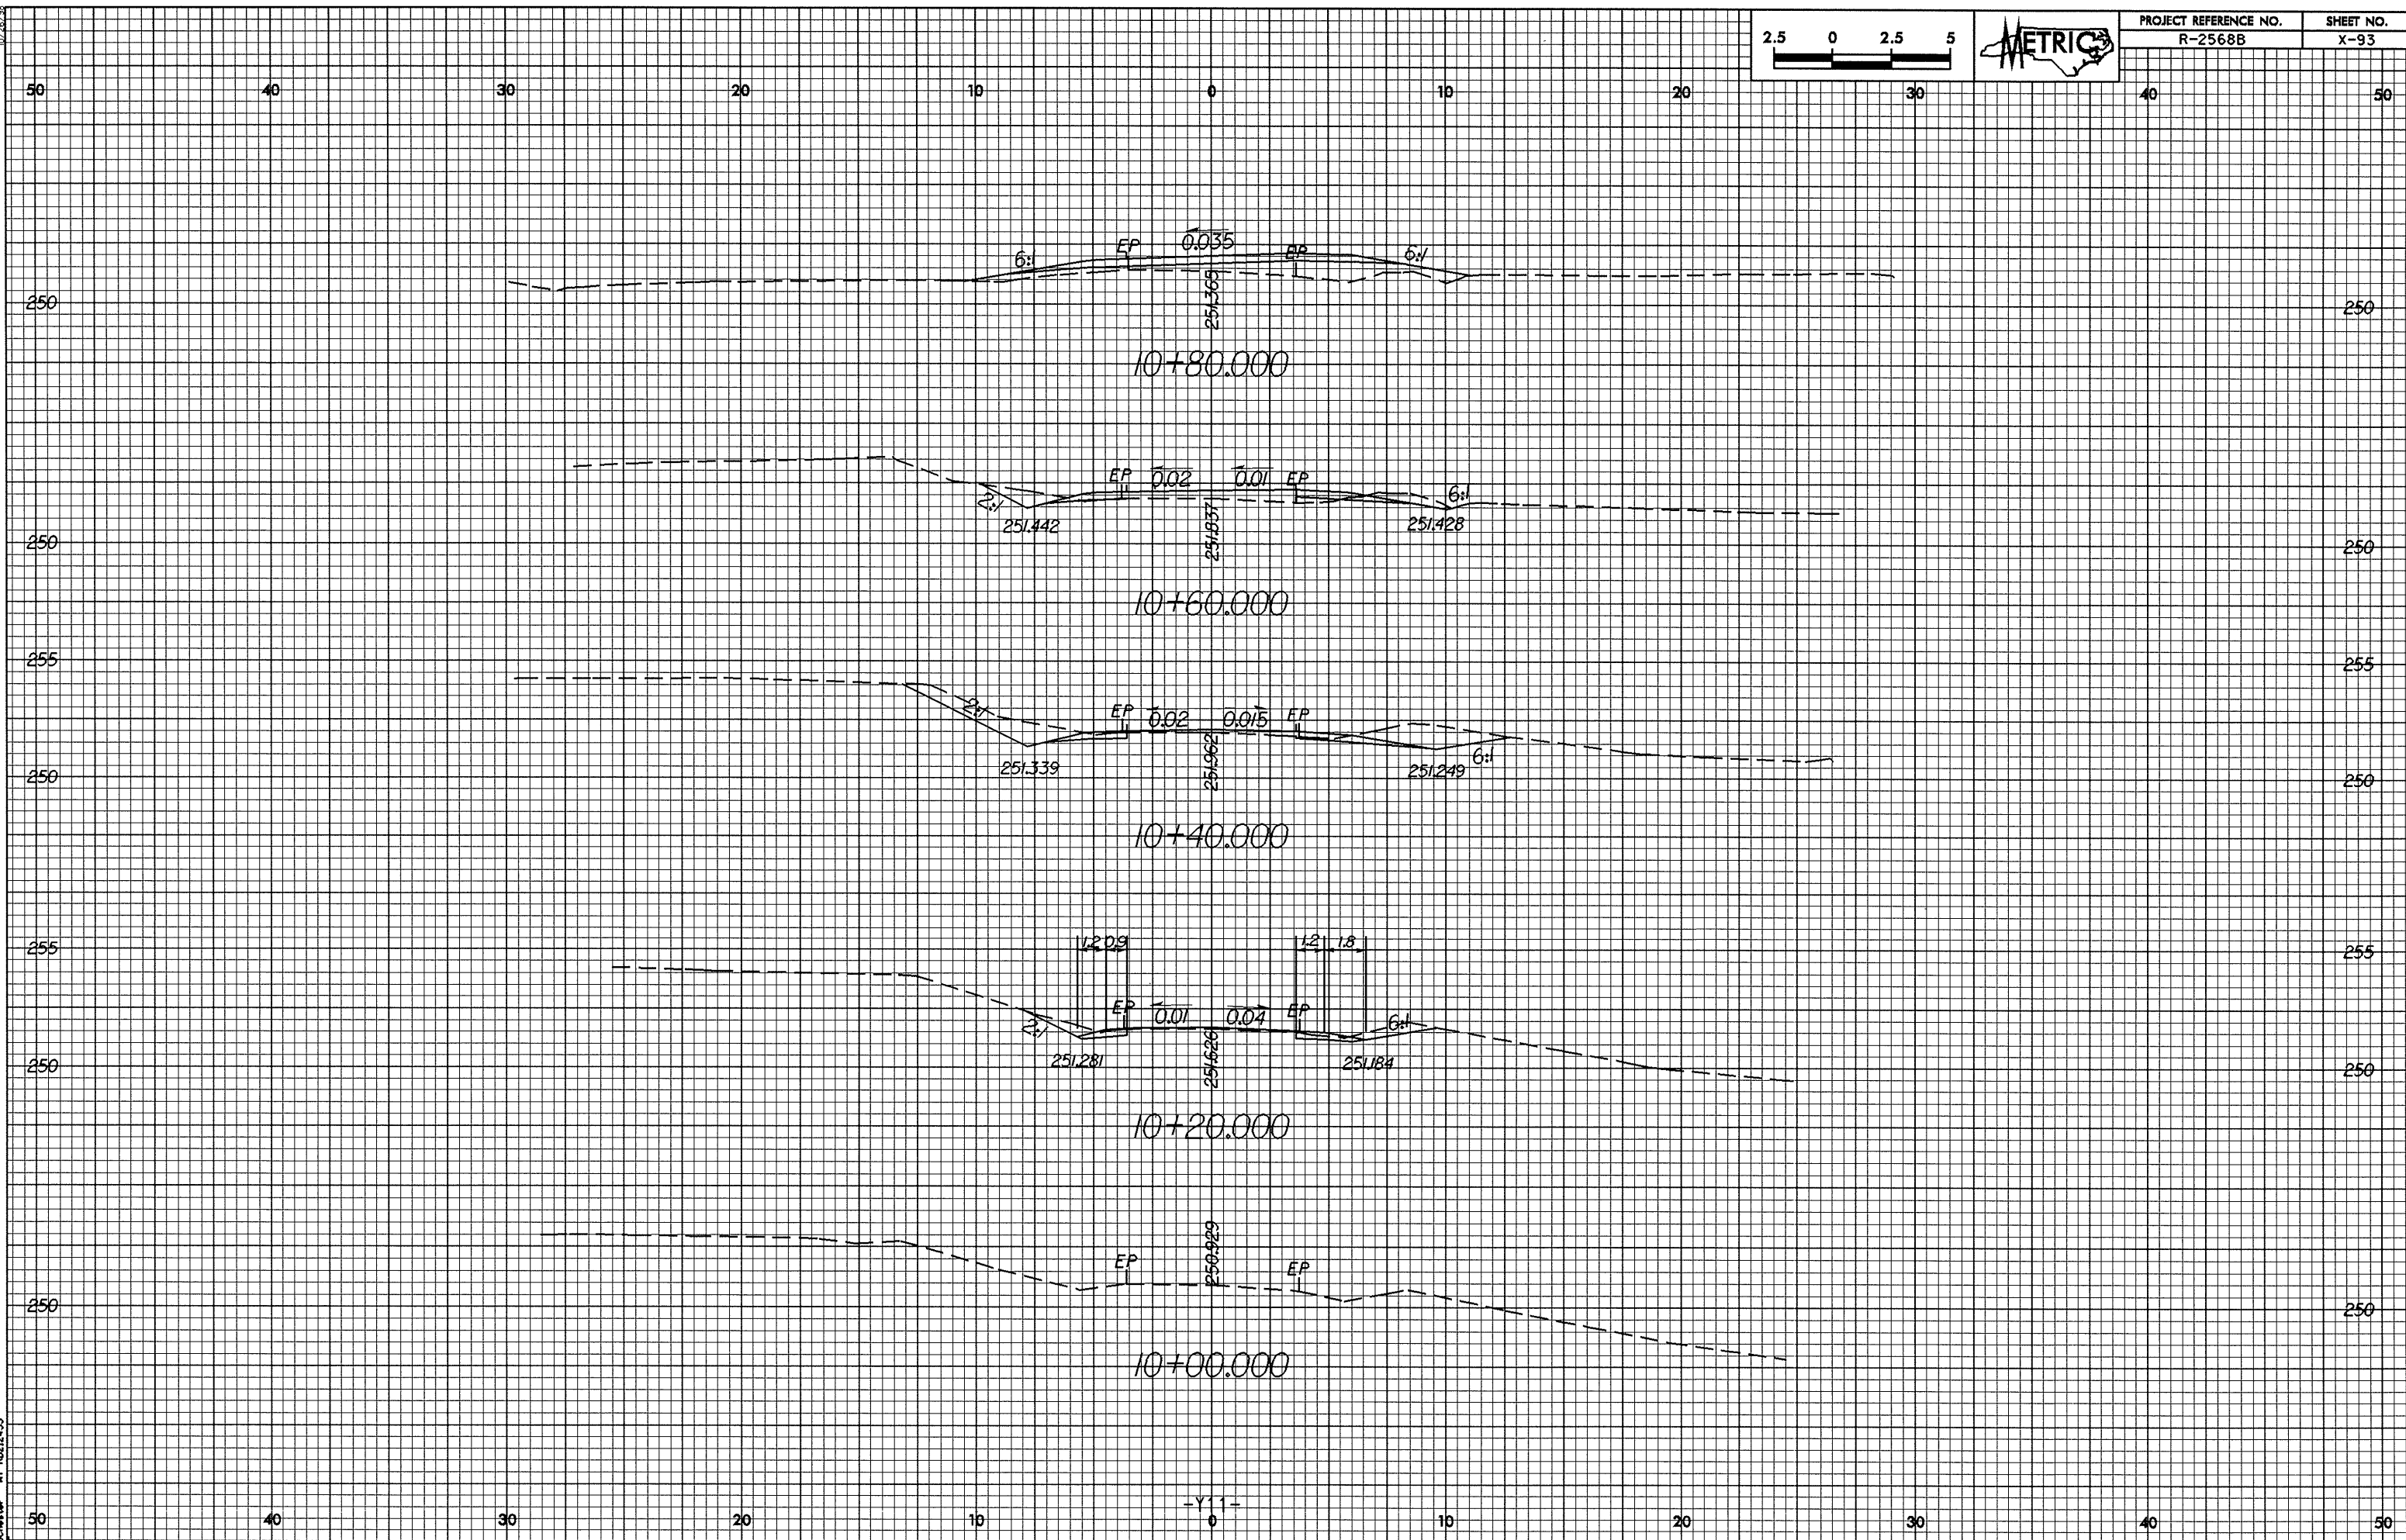

06-AUG-2009 15:50
P:\Rochester\10701111\10701111.dgn