



0.25/28

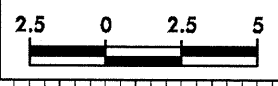

| | |
|----------------------------------|-------------------|
| PROJECT REFERENCE NO. R-2568B | SHEET NO. X-92 |
|----------------------------------|-------------------|

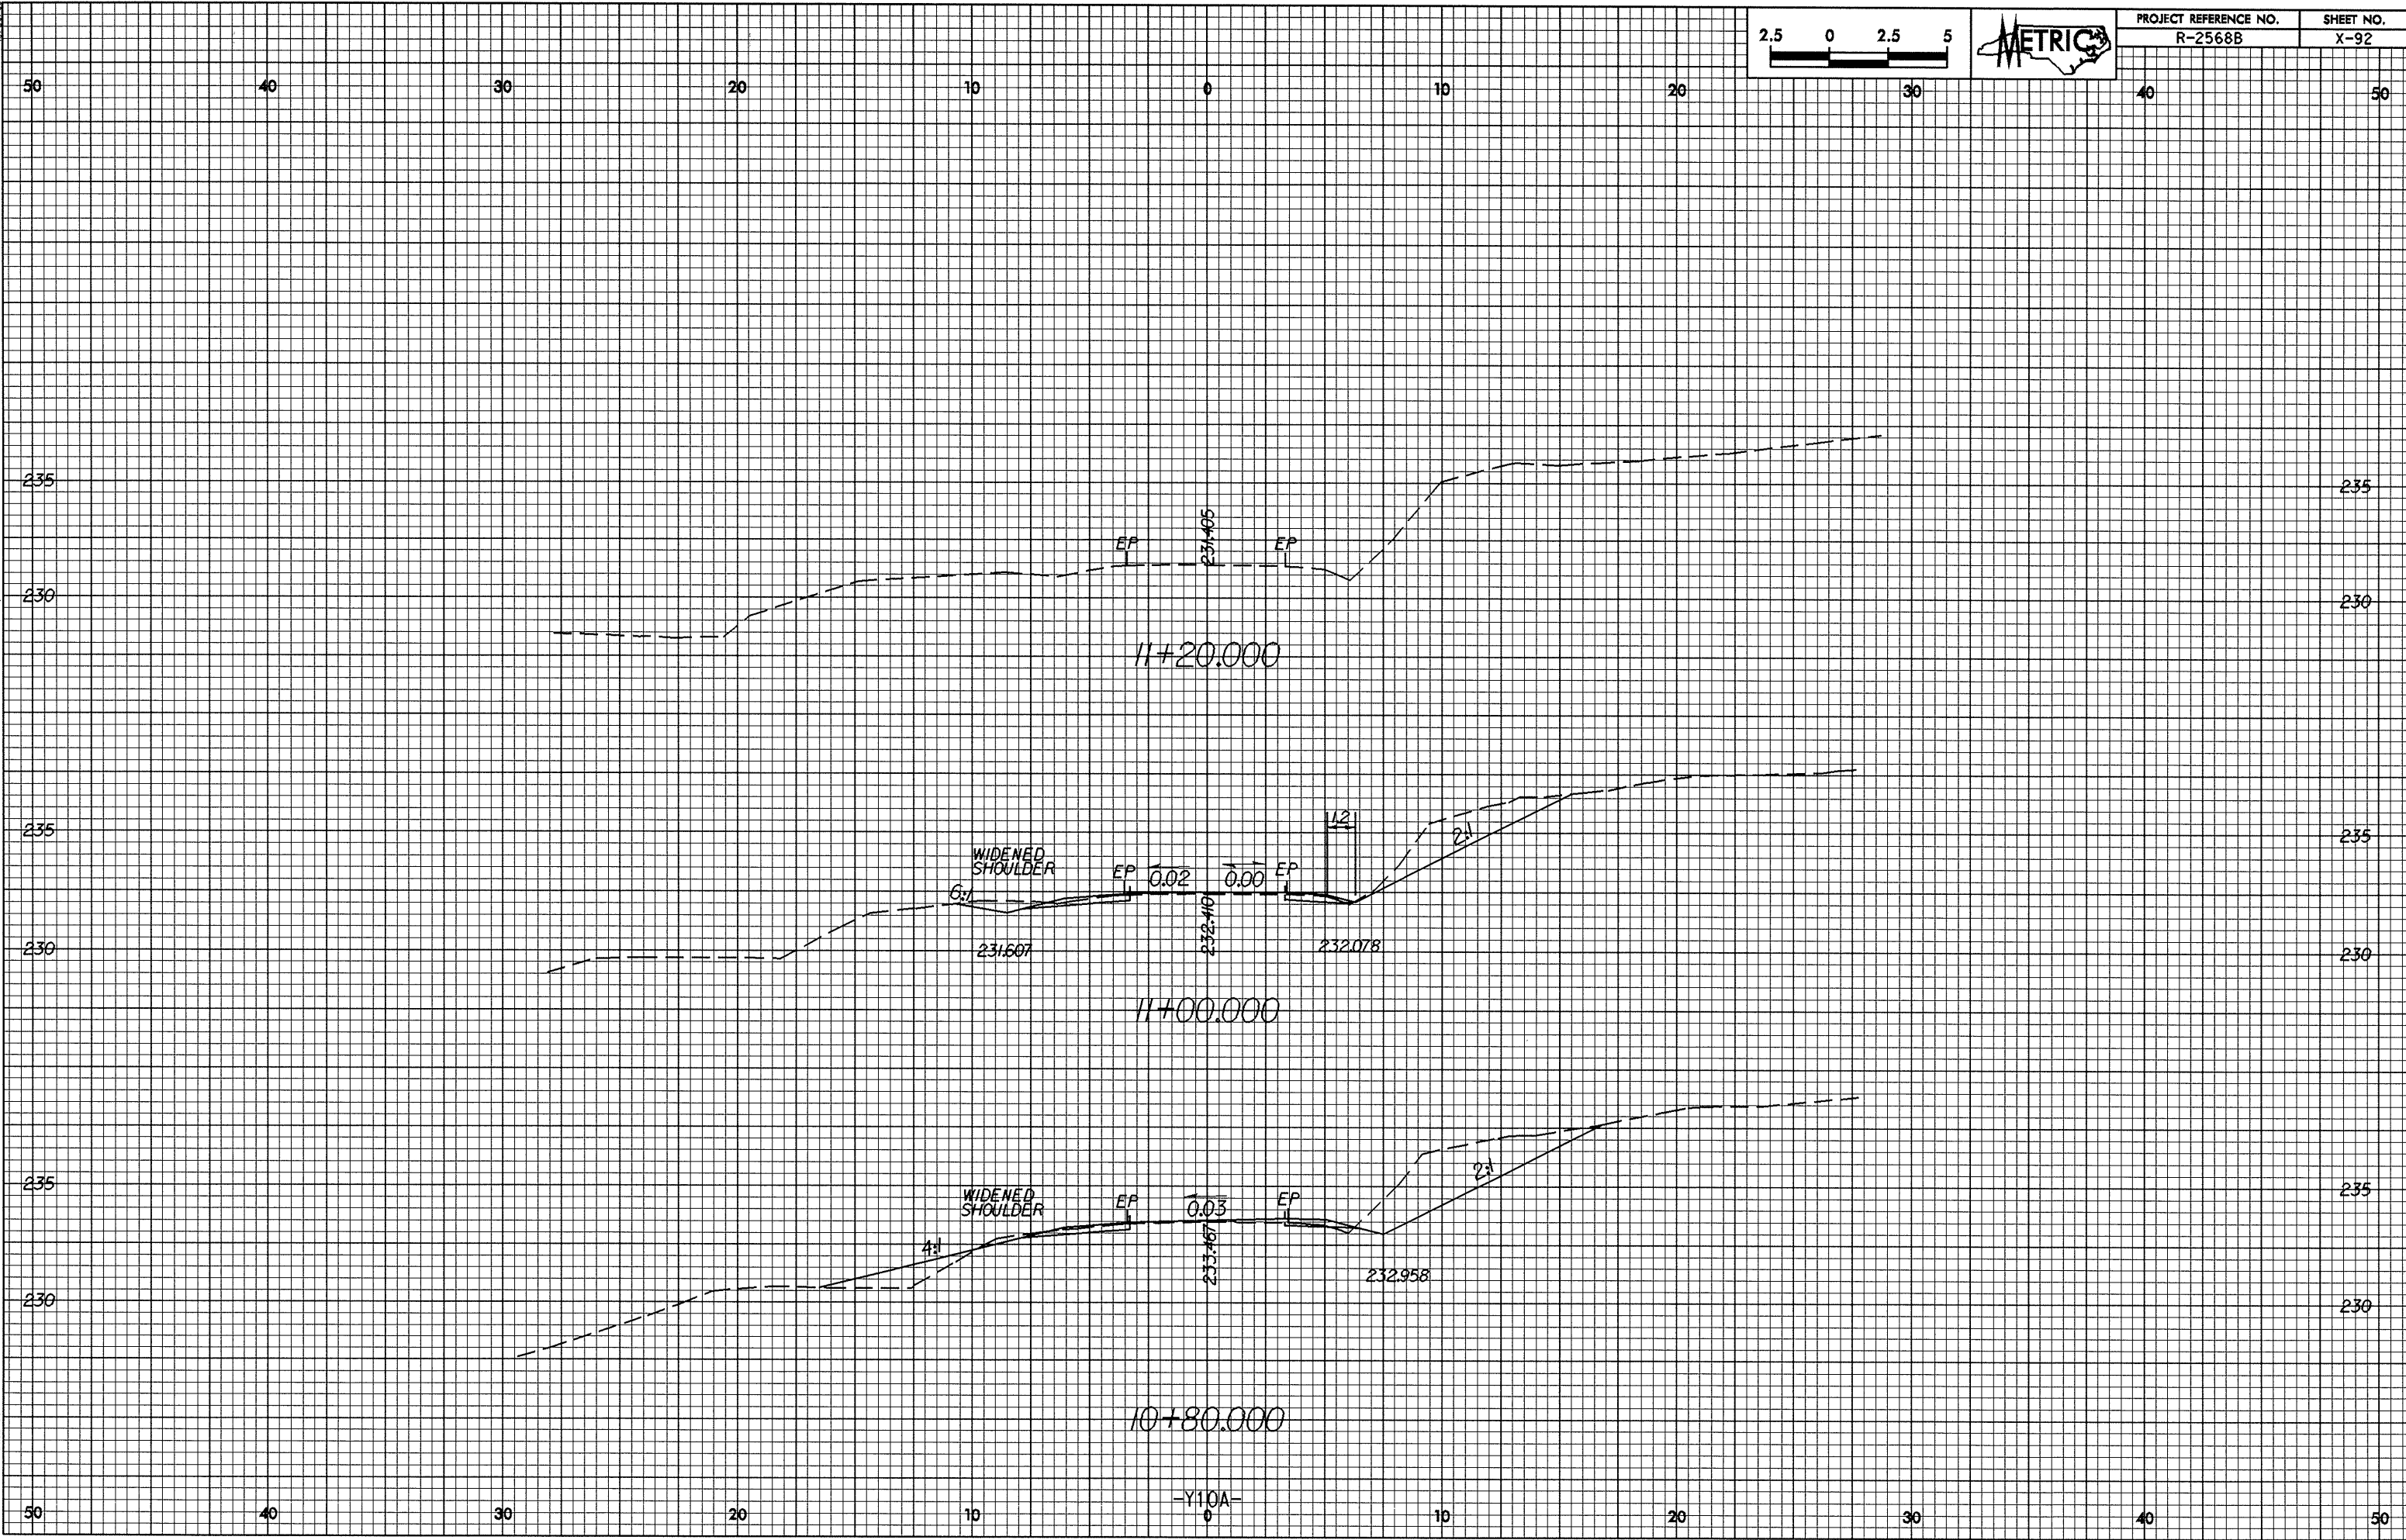

06-AUG-2008 11:54:33
P:\R022568B\01.dwg

-Y110A-