
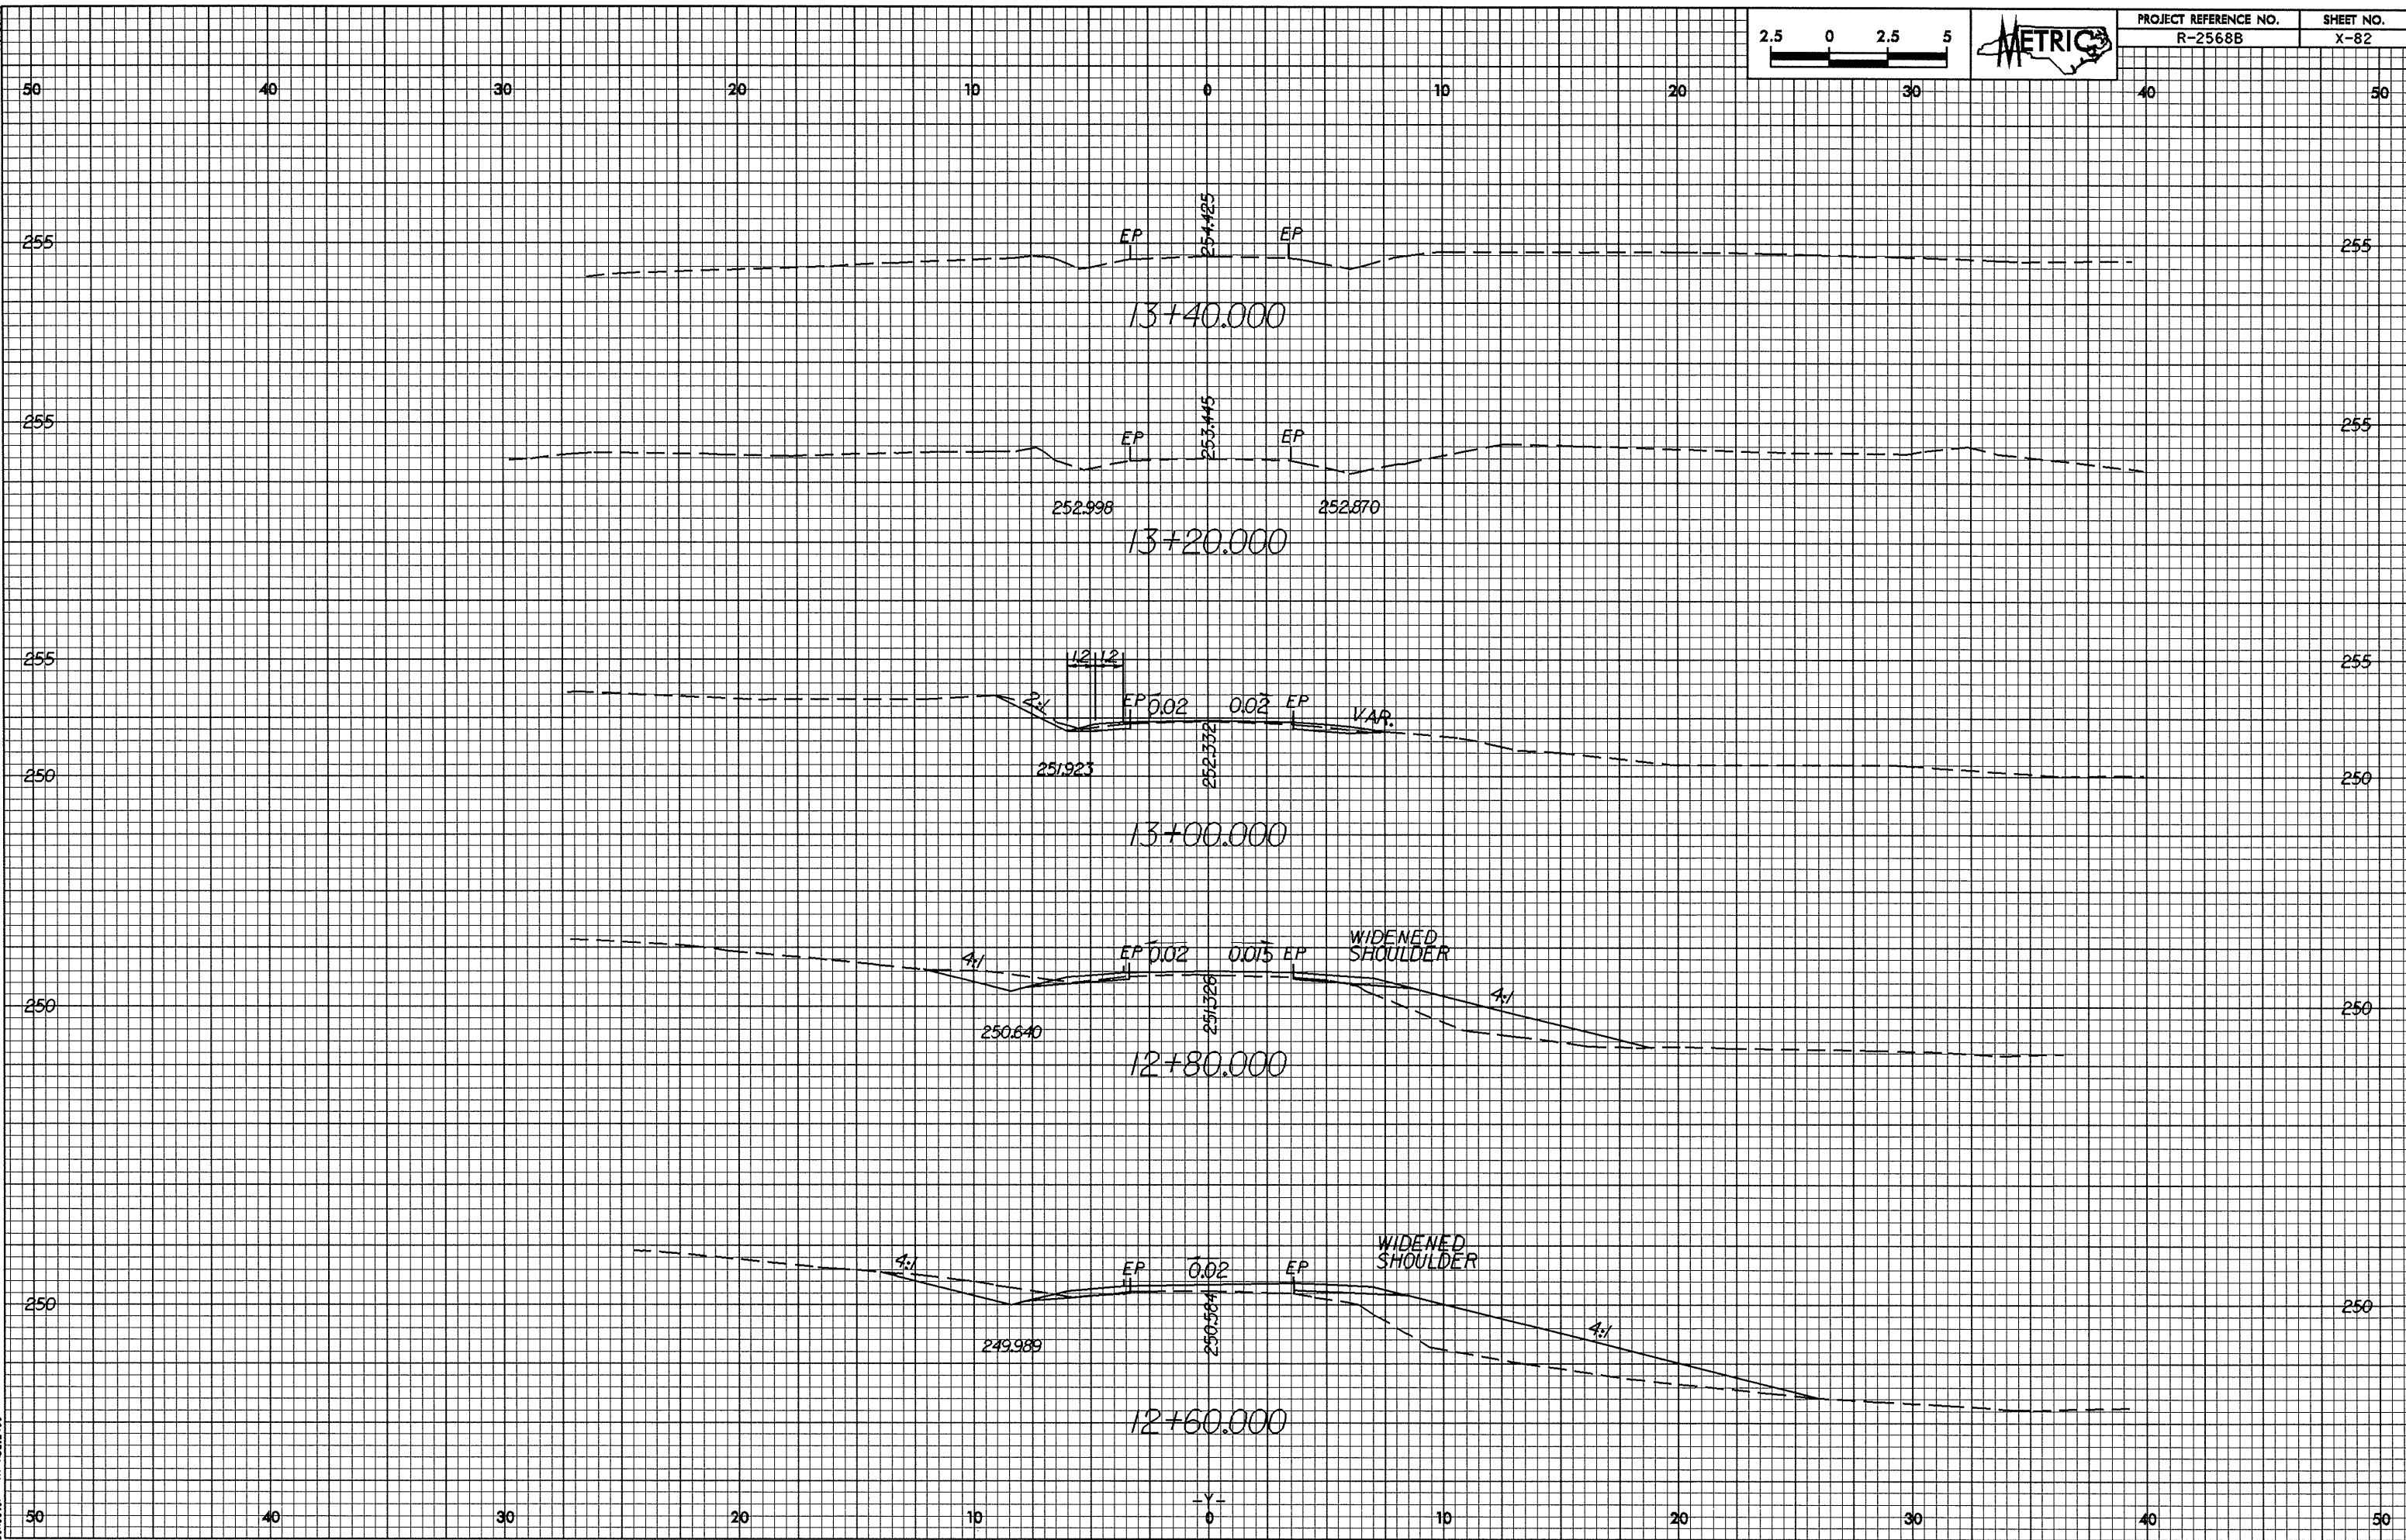


10/26/09

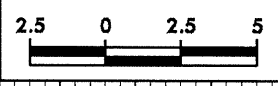

06-AUG-2009 15:41
P:\Rochester\A\1071153.dwg