



01/26/20

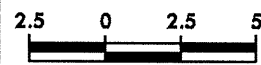

PROJECT REFERENCE NO. R-2568B	SHEET NO. X-78
----------------------------------	-------------------

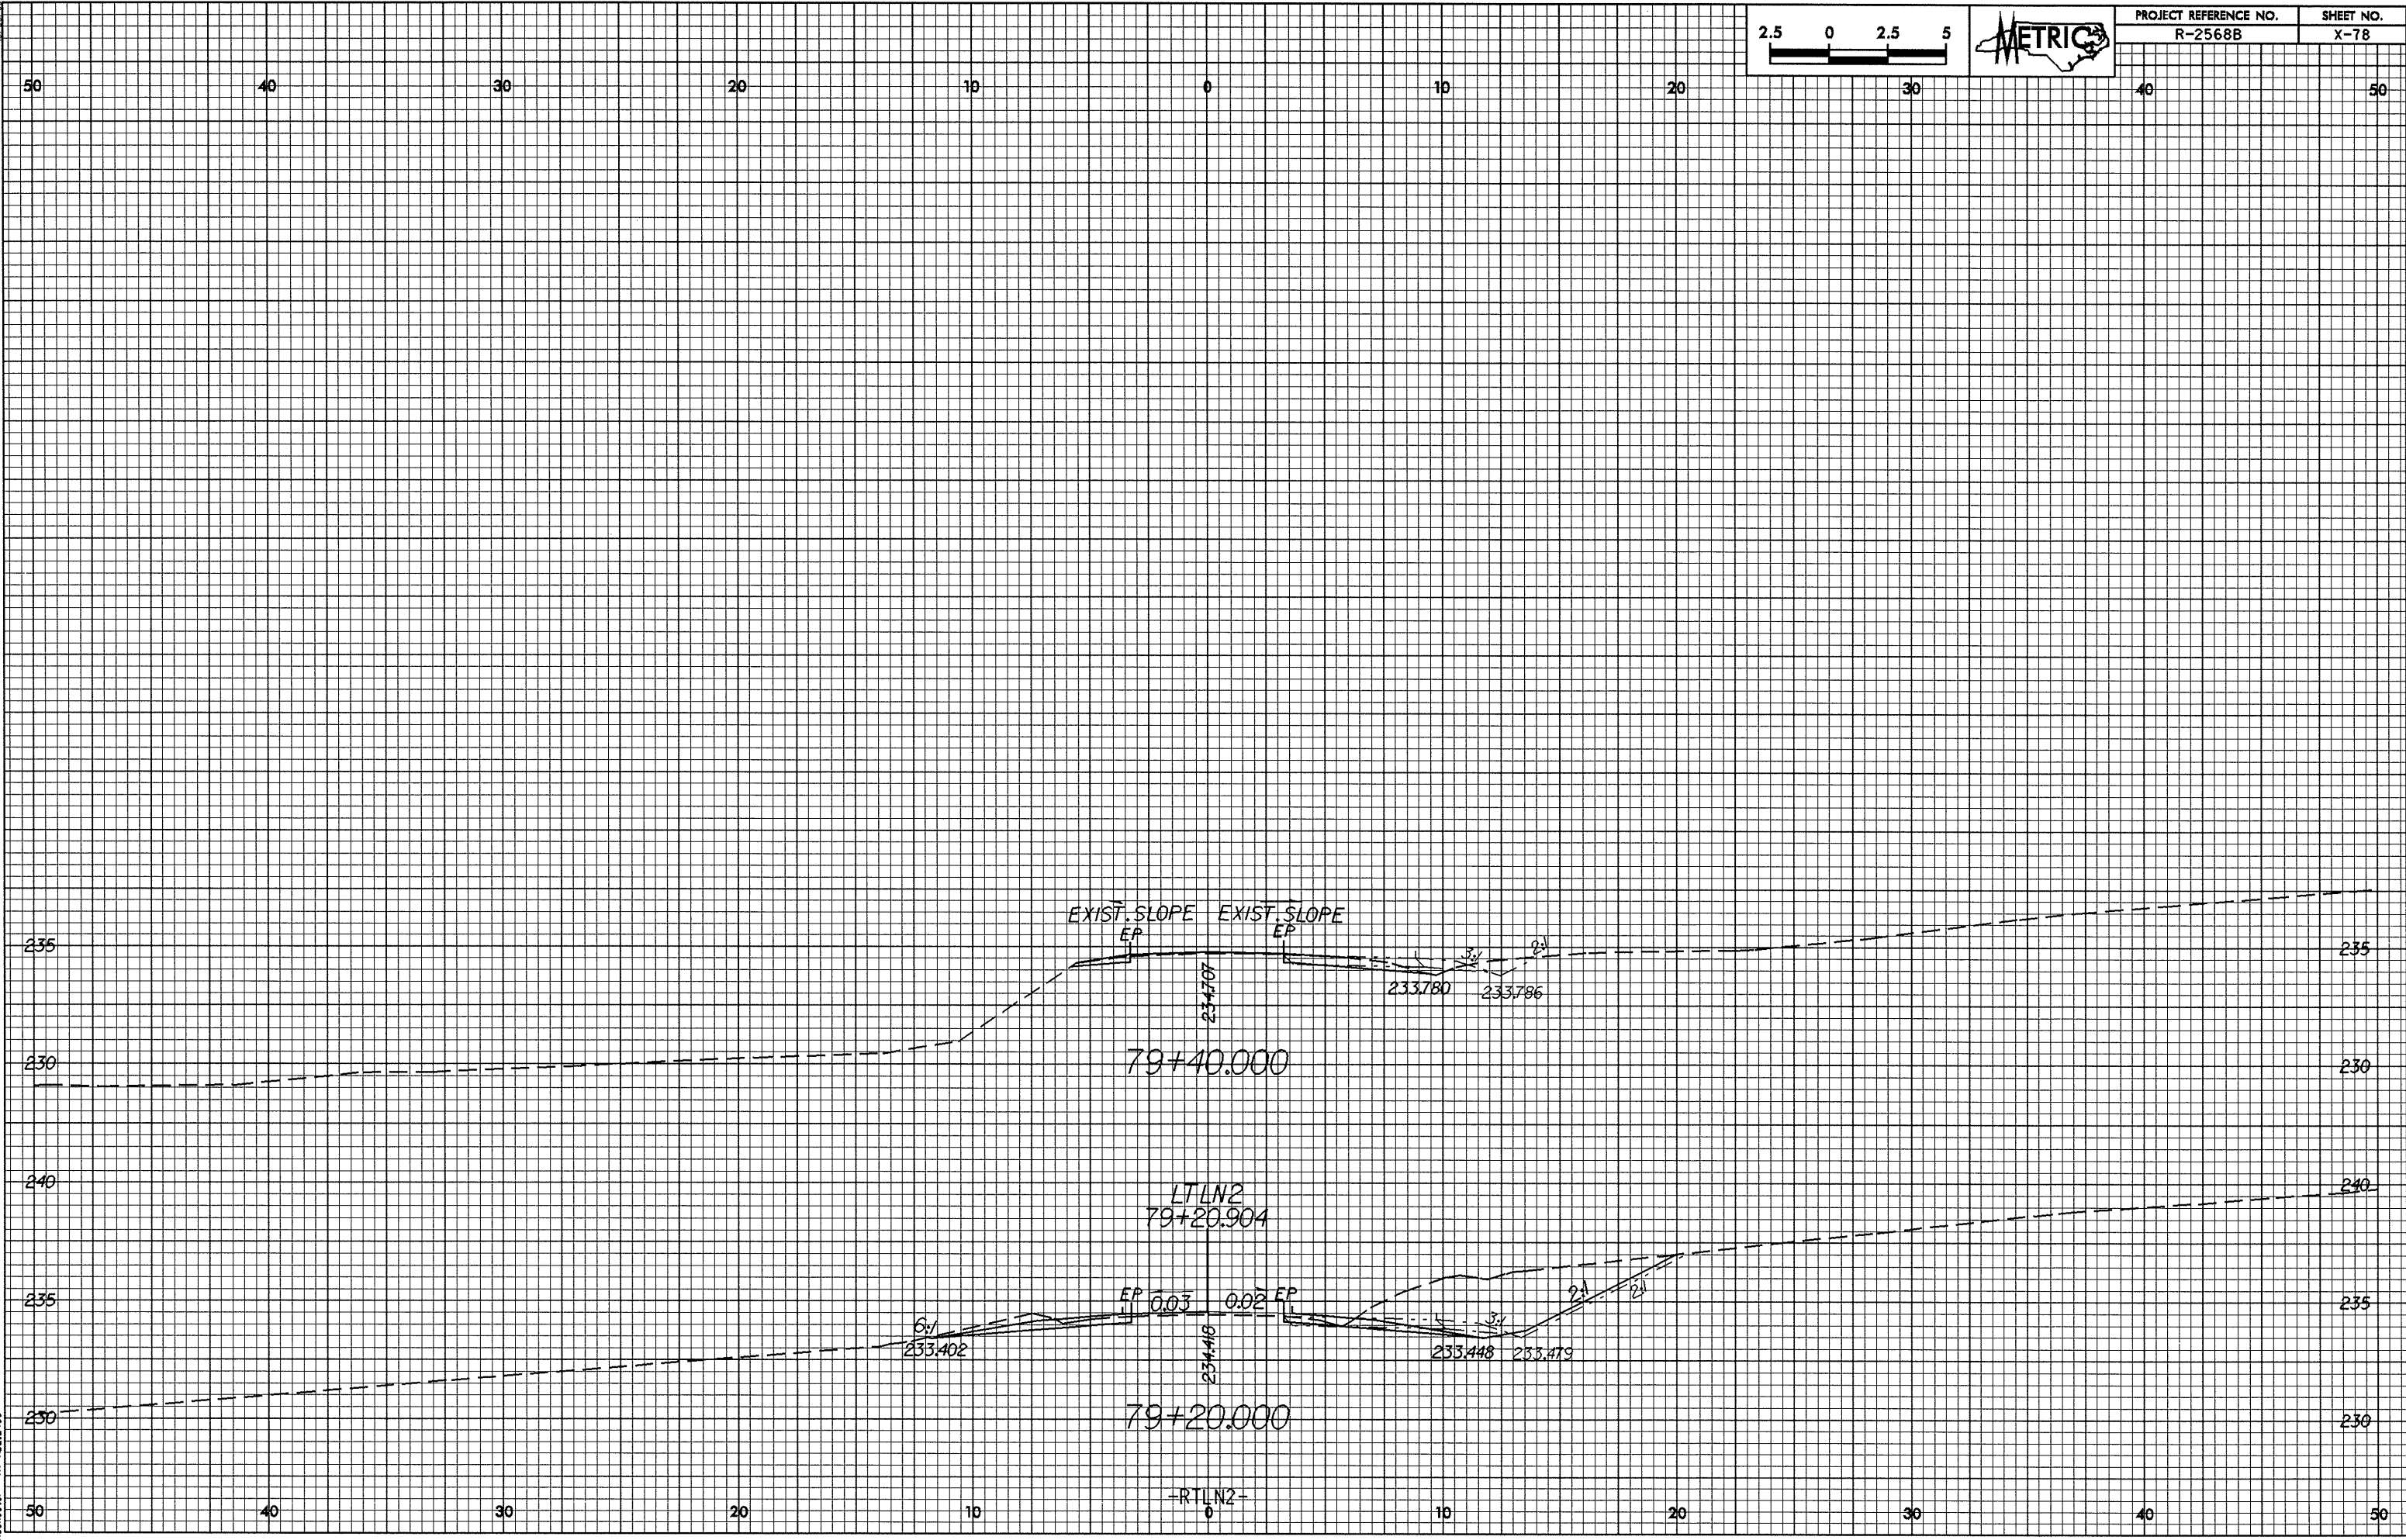

05-AUG-2021 14:59
P:\Rochester