



07.25.25

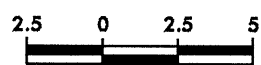

| | |
|----------------------------------|-------------------|
| PROJECT REFERENCE NO. R-2568B | SHEET NO. X-75 |
|----------------------------------|-------------------|

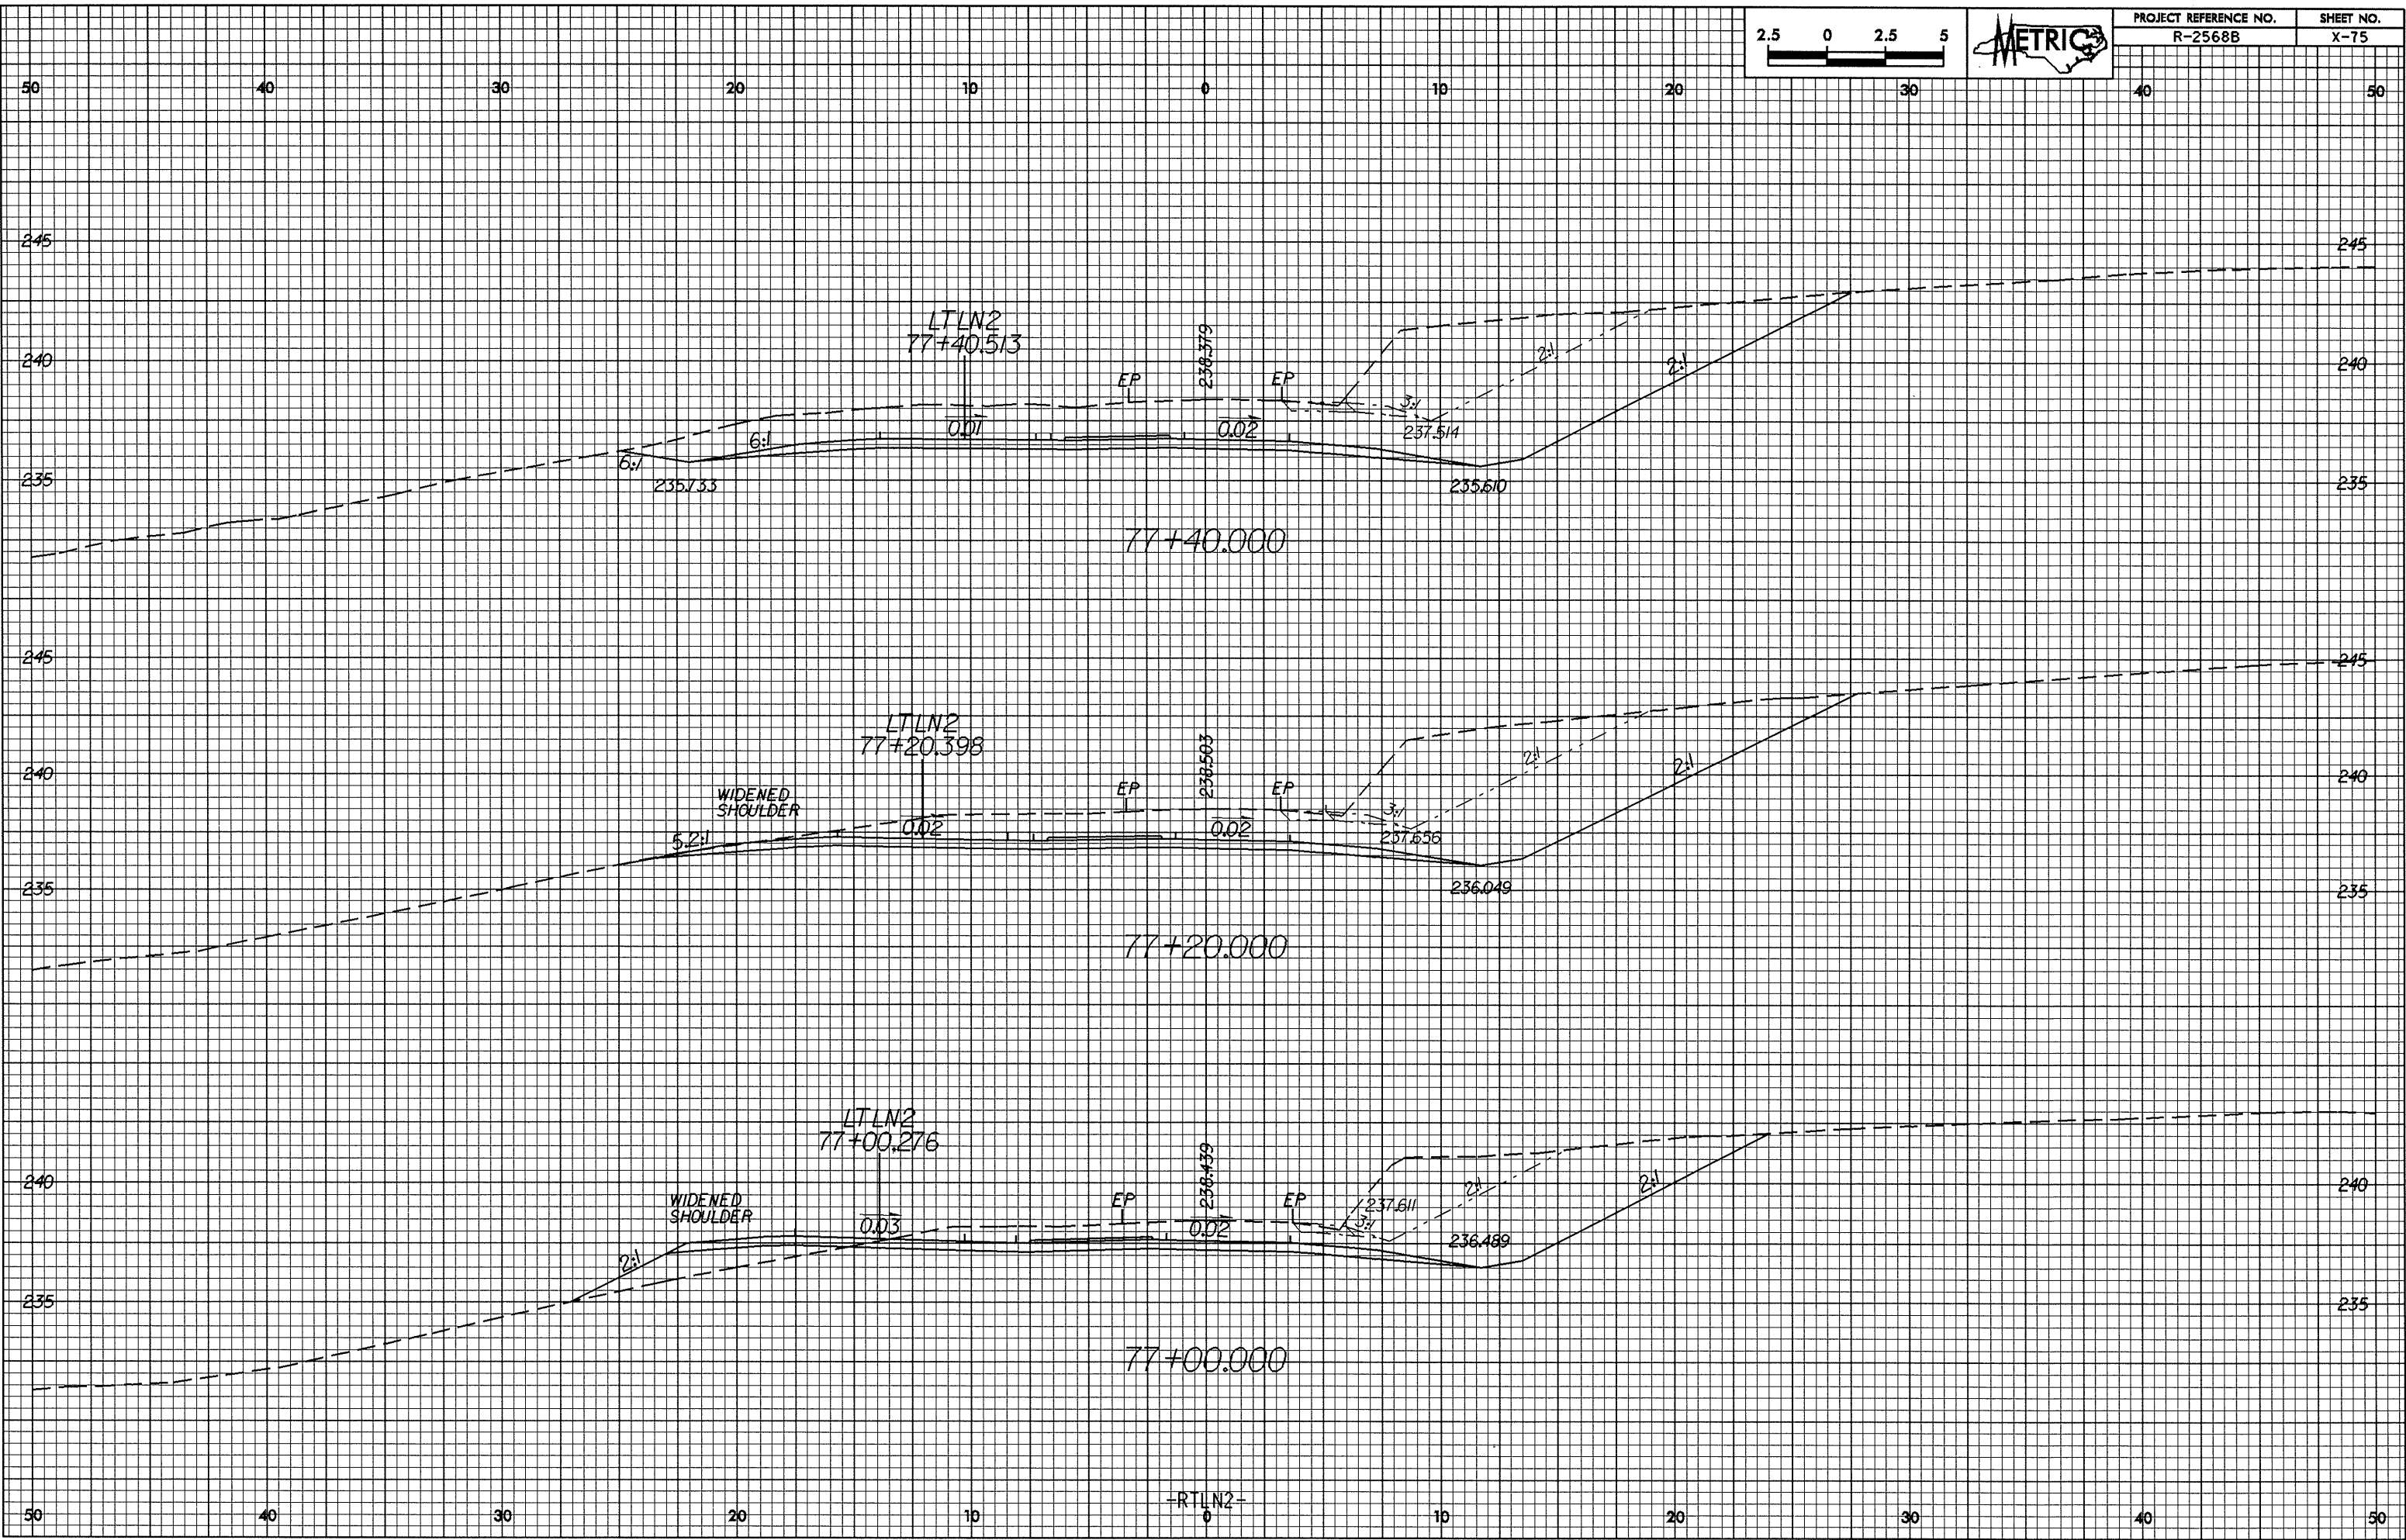

95-AUG-2004 14:57
P:\Rochester