



10/26/98

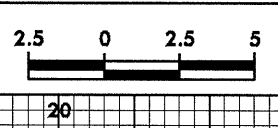

PROJECT REFERENCE NO. R-2568B	SHEET NO. X-68
----------------------------------	-------------------

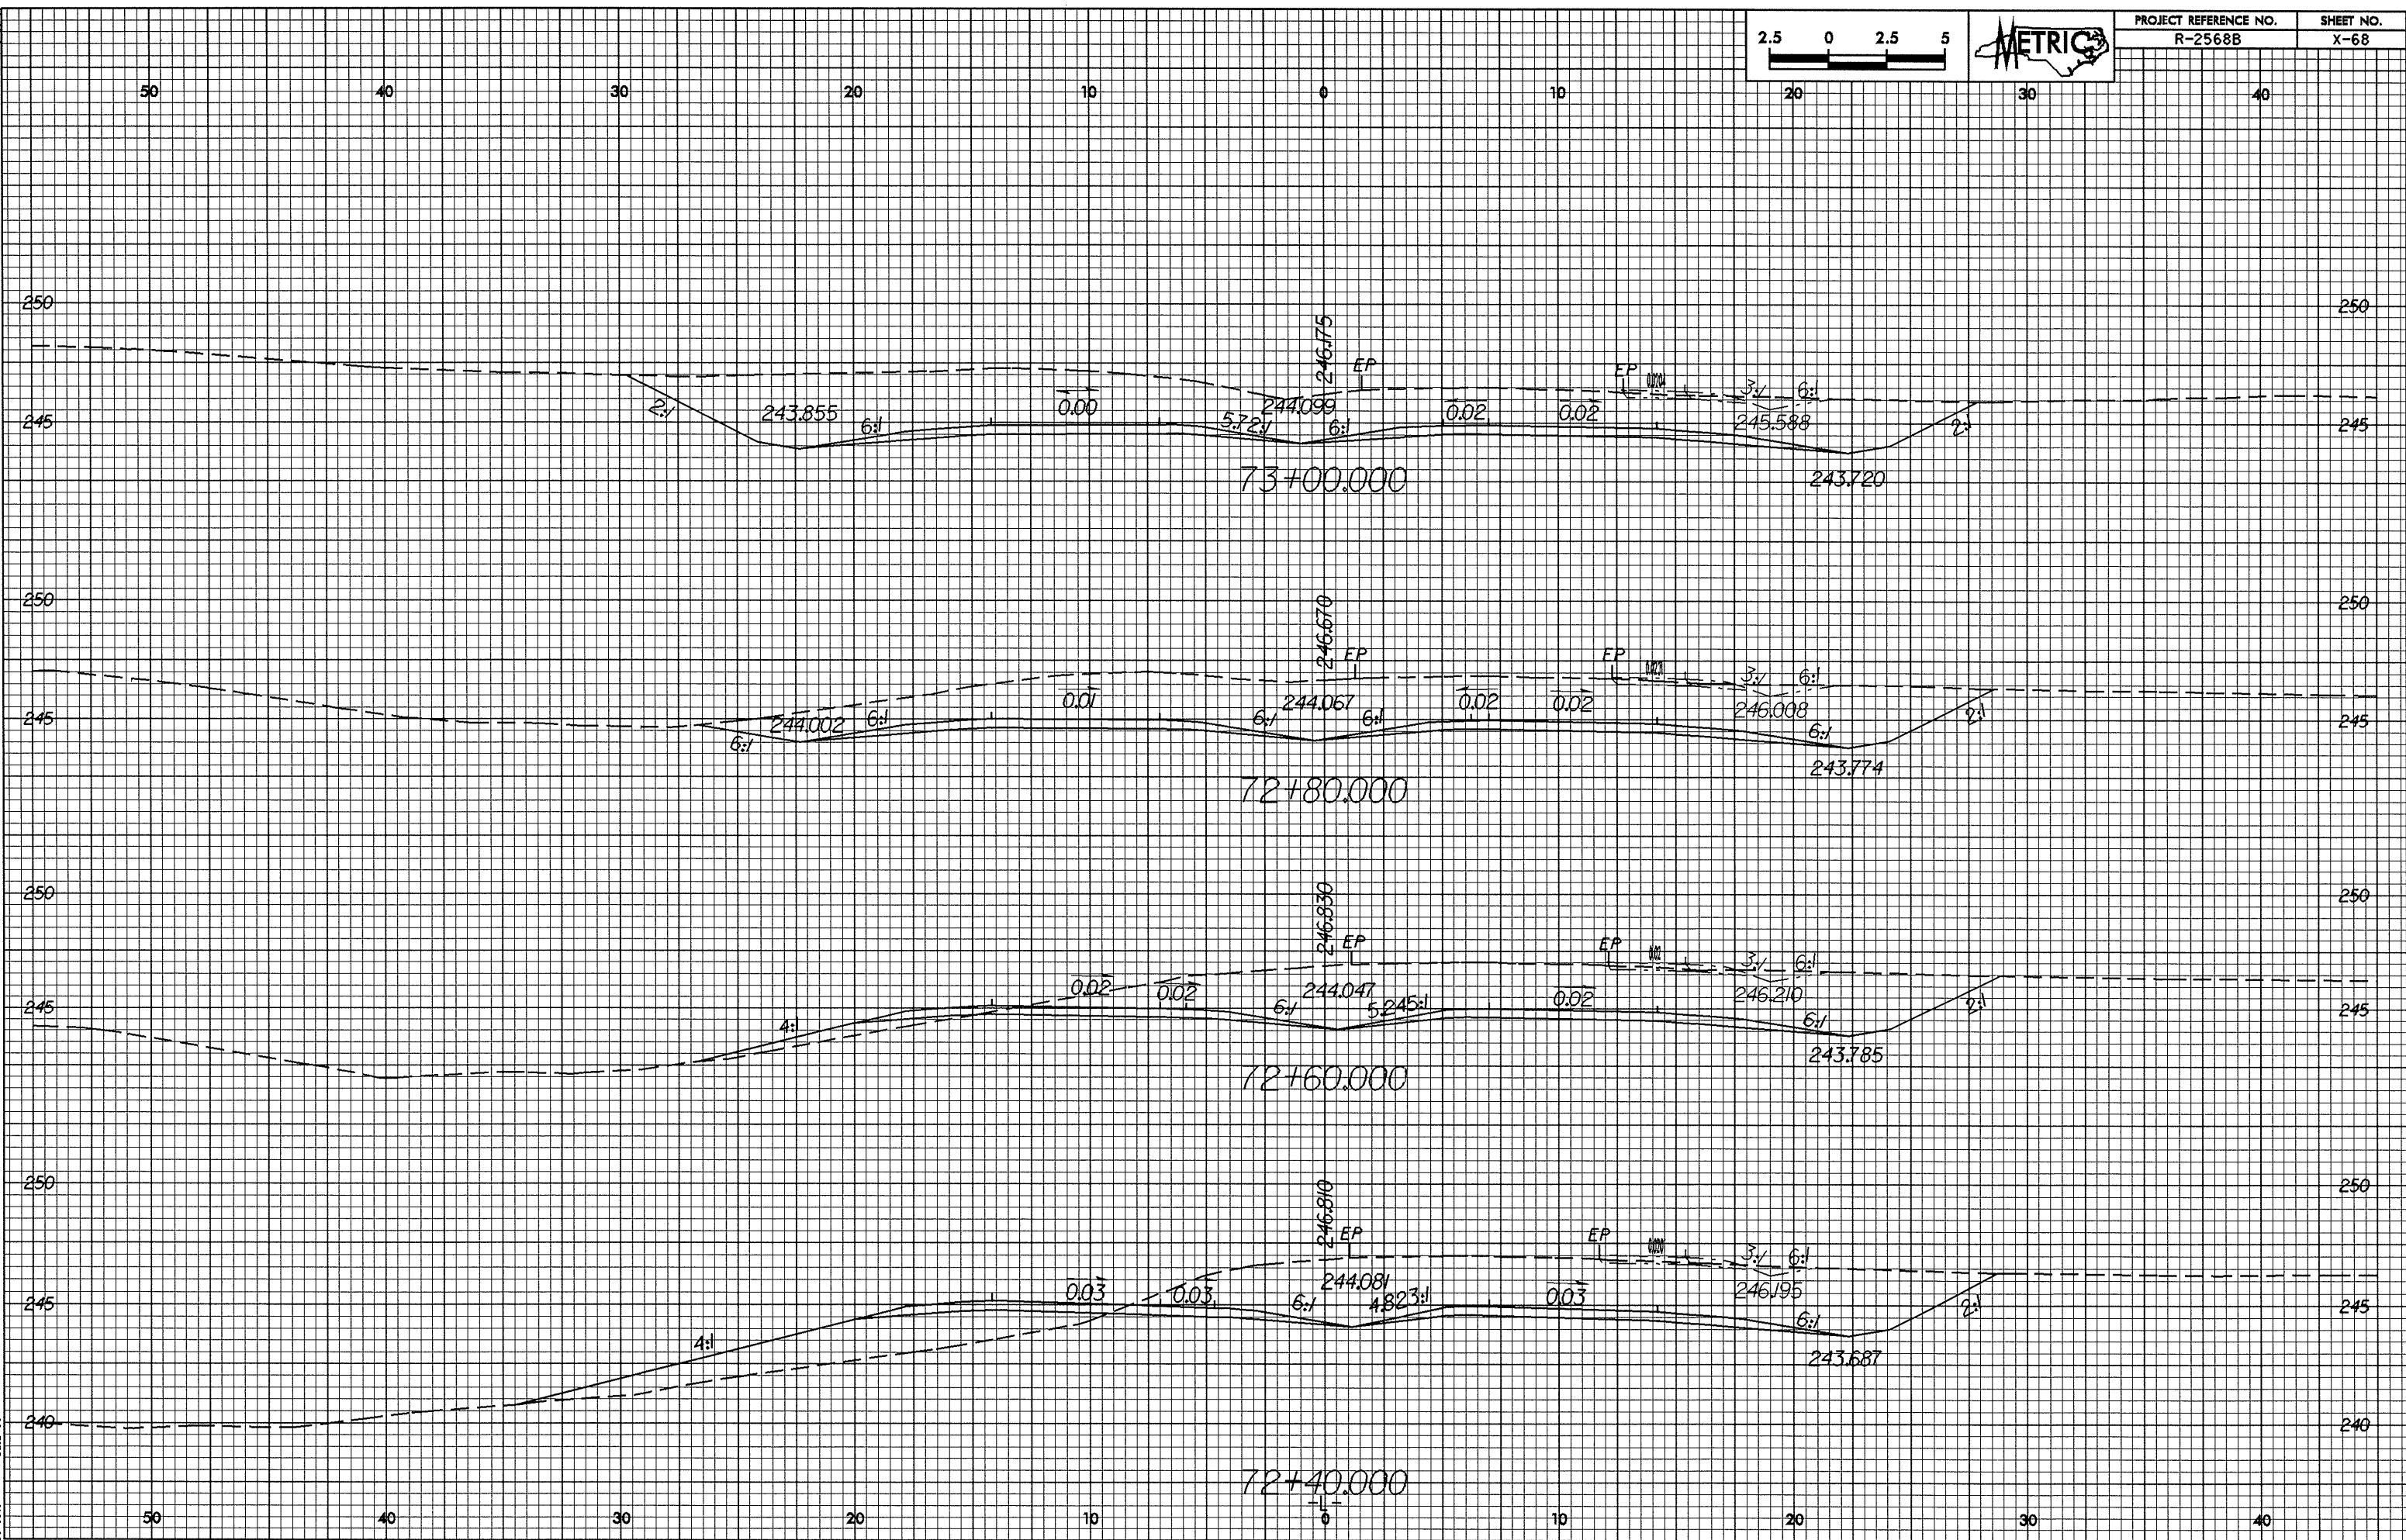

05-AUG-2004 14:23  
P:\Rochester\A\1007163.dwg